


1
1002
Existing Roof Plan
Scale - 1:100 @ A3

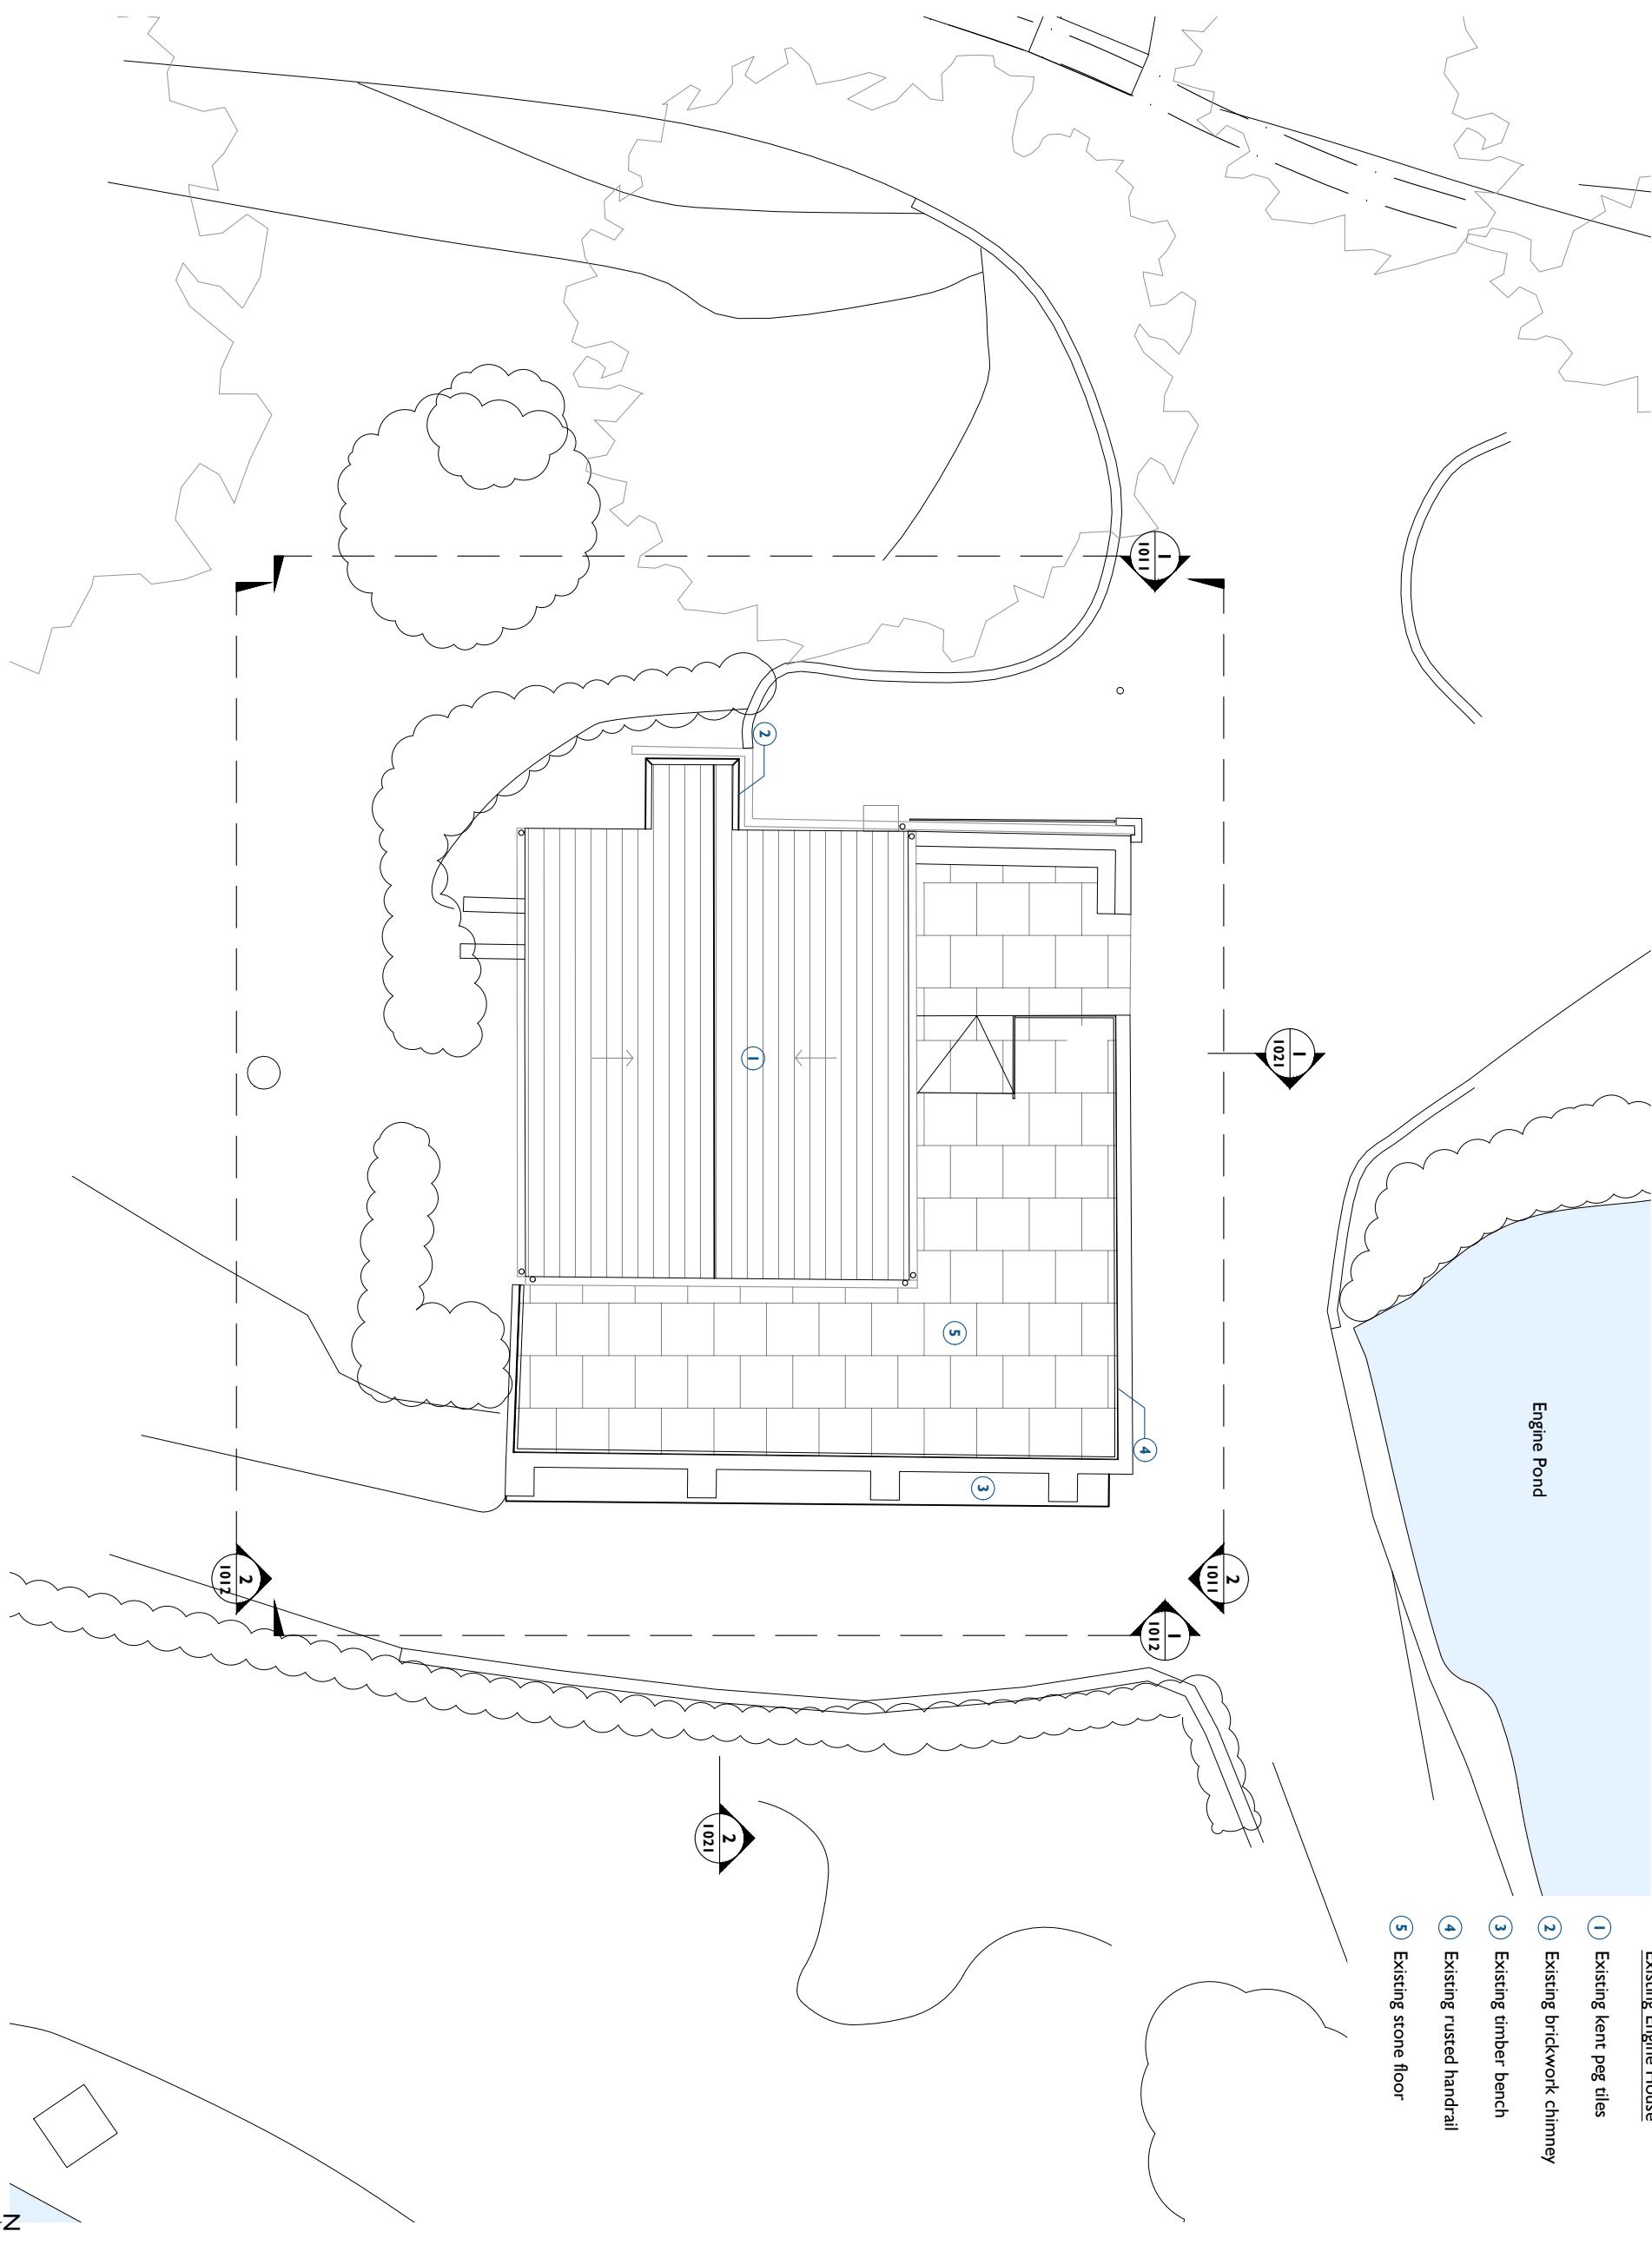

Existing Engine House

Engine Pond

- 1 Existing kent peg tiles
- 2 Existing brickwork chimney
- 3 Existing timber bench
- 4 Existing rusted handrail
- 5 Existing stone floor

Notes:
Drawings are based on survey data and may not accurately represent what is physically present.
Do not scale from this drawing. All dimensions are to be verified on site before proceeding with the work.
All dimensions are in millimetres unless noted otherwise.
Purcell shall be notified in writing of any discrepancies.



| REF | 07/07/25 | JS | AC | Planning Issue |
|-----|----------|----|-----|----------------|
| REV | DATE | BY | CHK | DESCRIPTION |

CLIENT
Leonardslee Gardens
PROJECT
Leonardslee Lakes and Gardens

JOB NUMBER

242769

PURCELL

TITLE
**Existing Roof Plan
Engine House**

SIZE
A3L

SCALE
1:1100@A3

REV
SUITABILITY/REASON FOR ISSUE

P03 Planning Issue

DRAWING NUMBER