

Notes:


Drawings are based on survey data and may not accurately represent what is physically present.

Do not scale from this drawing. All dimensions are to be verified on site before proceeding with the work.

All dimensions are in millimetres unless noted otherwise.

Purcell shall be notified in writing of any discrepancies.


Key Plan
not to scale

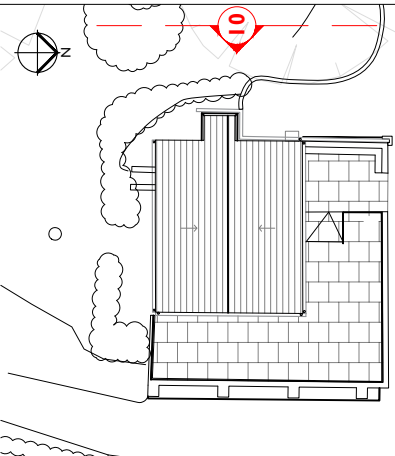


KEY

Existing building fabric

1 Existing West Elevation
1011
Scale - 1:100 @ A3

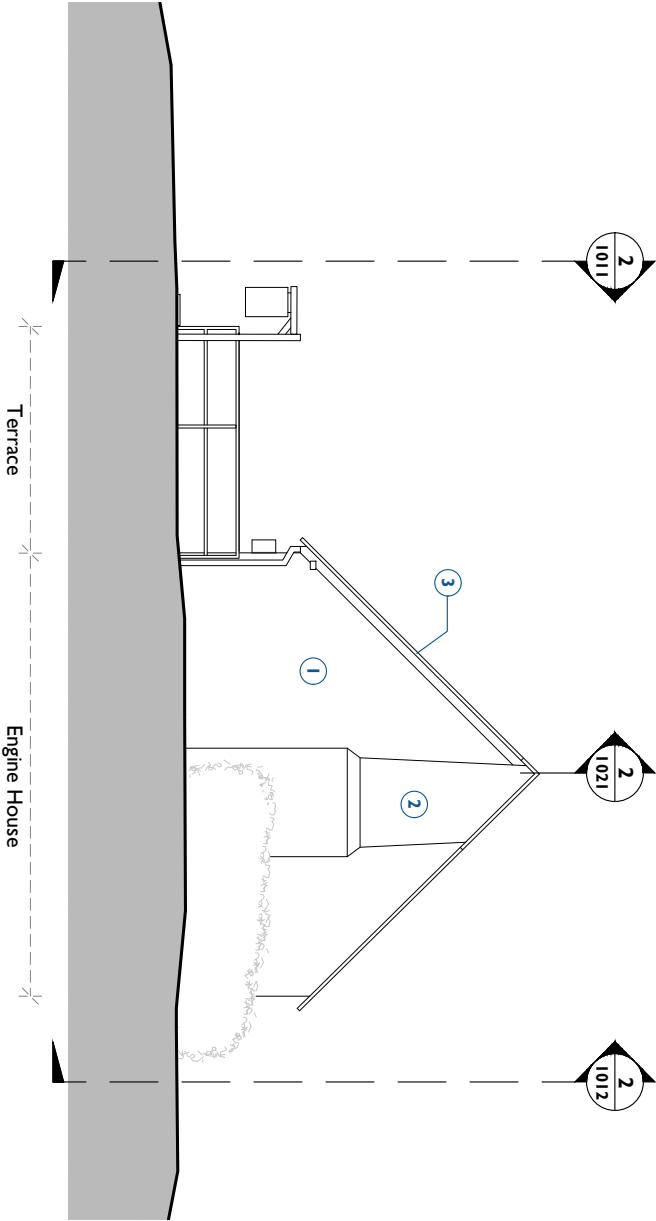

2 Existing North Elevation
1011
Scale - 1:100 @ A3

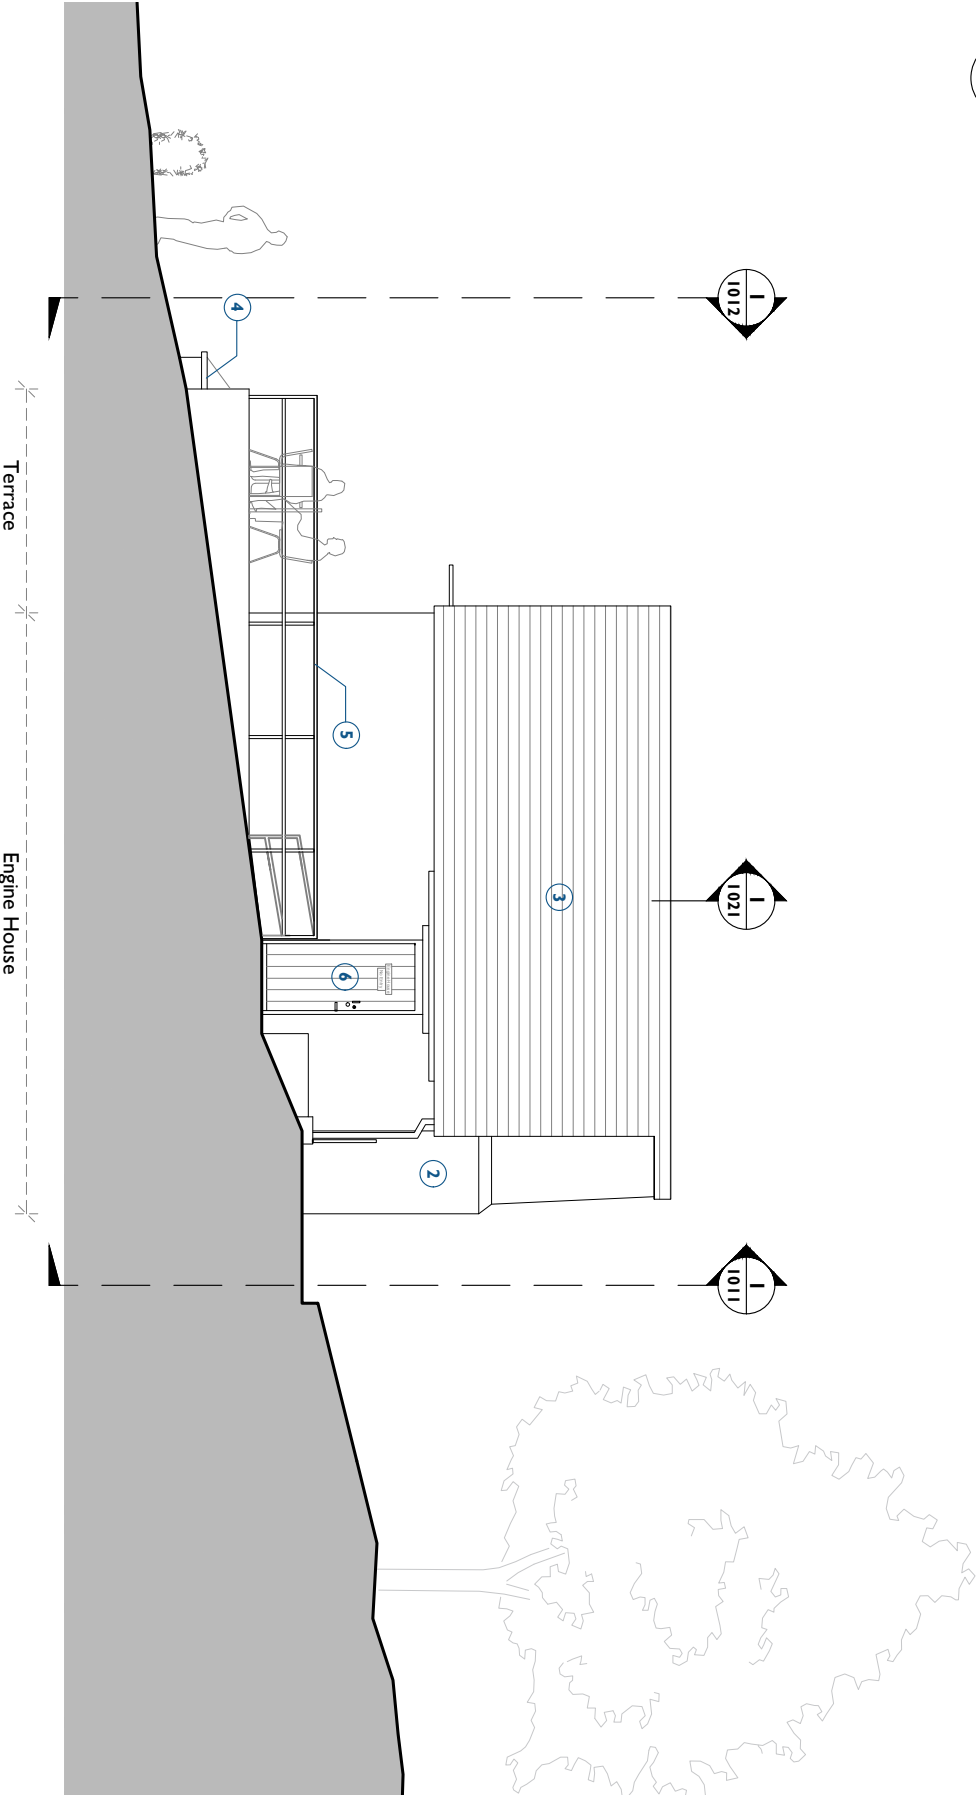

PURCELL			
242769			
JOB NUMBER			
Leonardslee Lakes and Gardens			
PROJECT			
Leonardslee Gardens			
CLIENT			
PO3	07/07/25	JS	JC Planning Issue
REV	DATE	BY	CHK DESCRIPTION
242769-PUR-02-ZZ-DR-A-1011			
DRAWING NUMBER			
242769-PUR-02-ZZ-DR-A-1011			
FACILITY IS THE REGISTERED TRADE NAME FOR PURCELL ARCHITECTURE LTD AND ALL SUBSIDIARY COMPANIES AND IS REGISTERED IN THE UNITED KINGDOM, EUROPEAN UNION, HONG KONG, CHINA AND AUSTRALIA © PURCELL 2025. WWW.PURCELL.COM			
TITLE			
Existing North & West Elevations			
Engine House			
SIZE			
A3L 1:100@A3			
SCALE			
A3L 1:100@A3			
REV			
SUITABILITY/REASON FOR ISSUE			
PO3 Planning Issue			