


Notes:

Drawings are based on survey data and may not accurately represent what is physically present.

Do not scale from this drawing. All dimensions are to be verified on site before proceeding with the work.


All dimensions are in millimetres unless noted otherwise.

Purcell shall be notified in writing of any discrepancies.

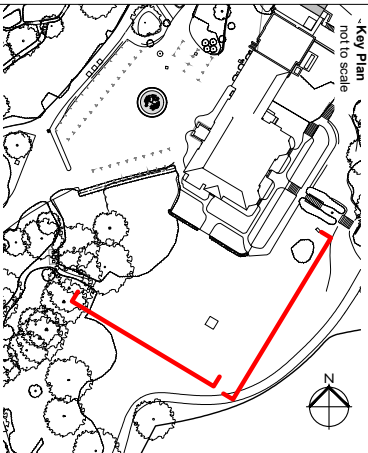

Key

- 1 Proposed stone paved base to the pavilion.
- 2 Vertical painted ironwork supports.
- 3 Decorative painted ironwork side railings.
- 4 White painted metal roof structure.
- 5 Metal cupola.
- 6 Decorative ironwork.

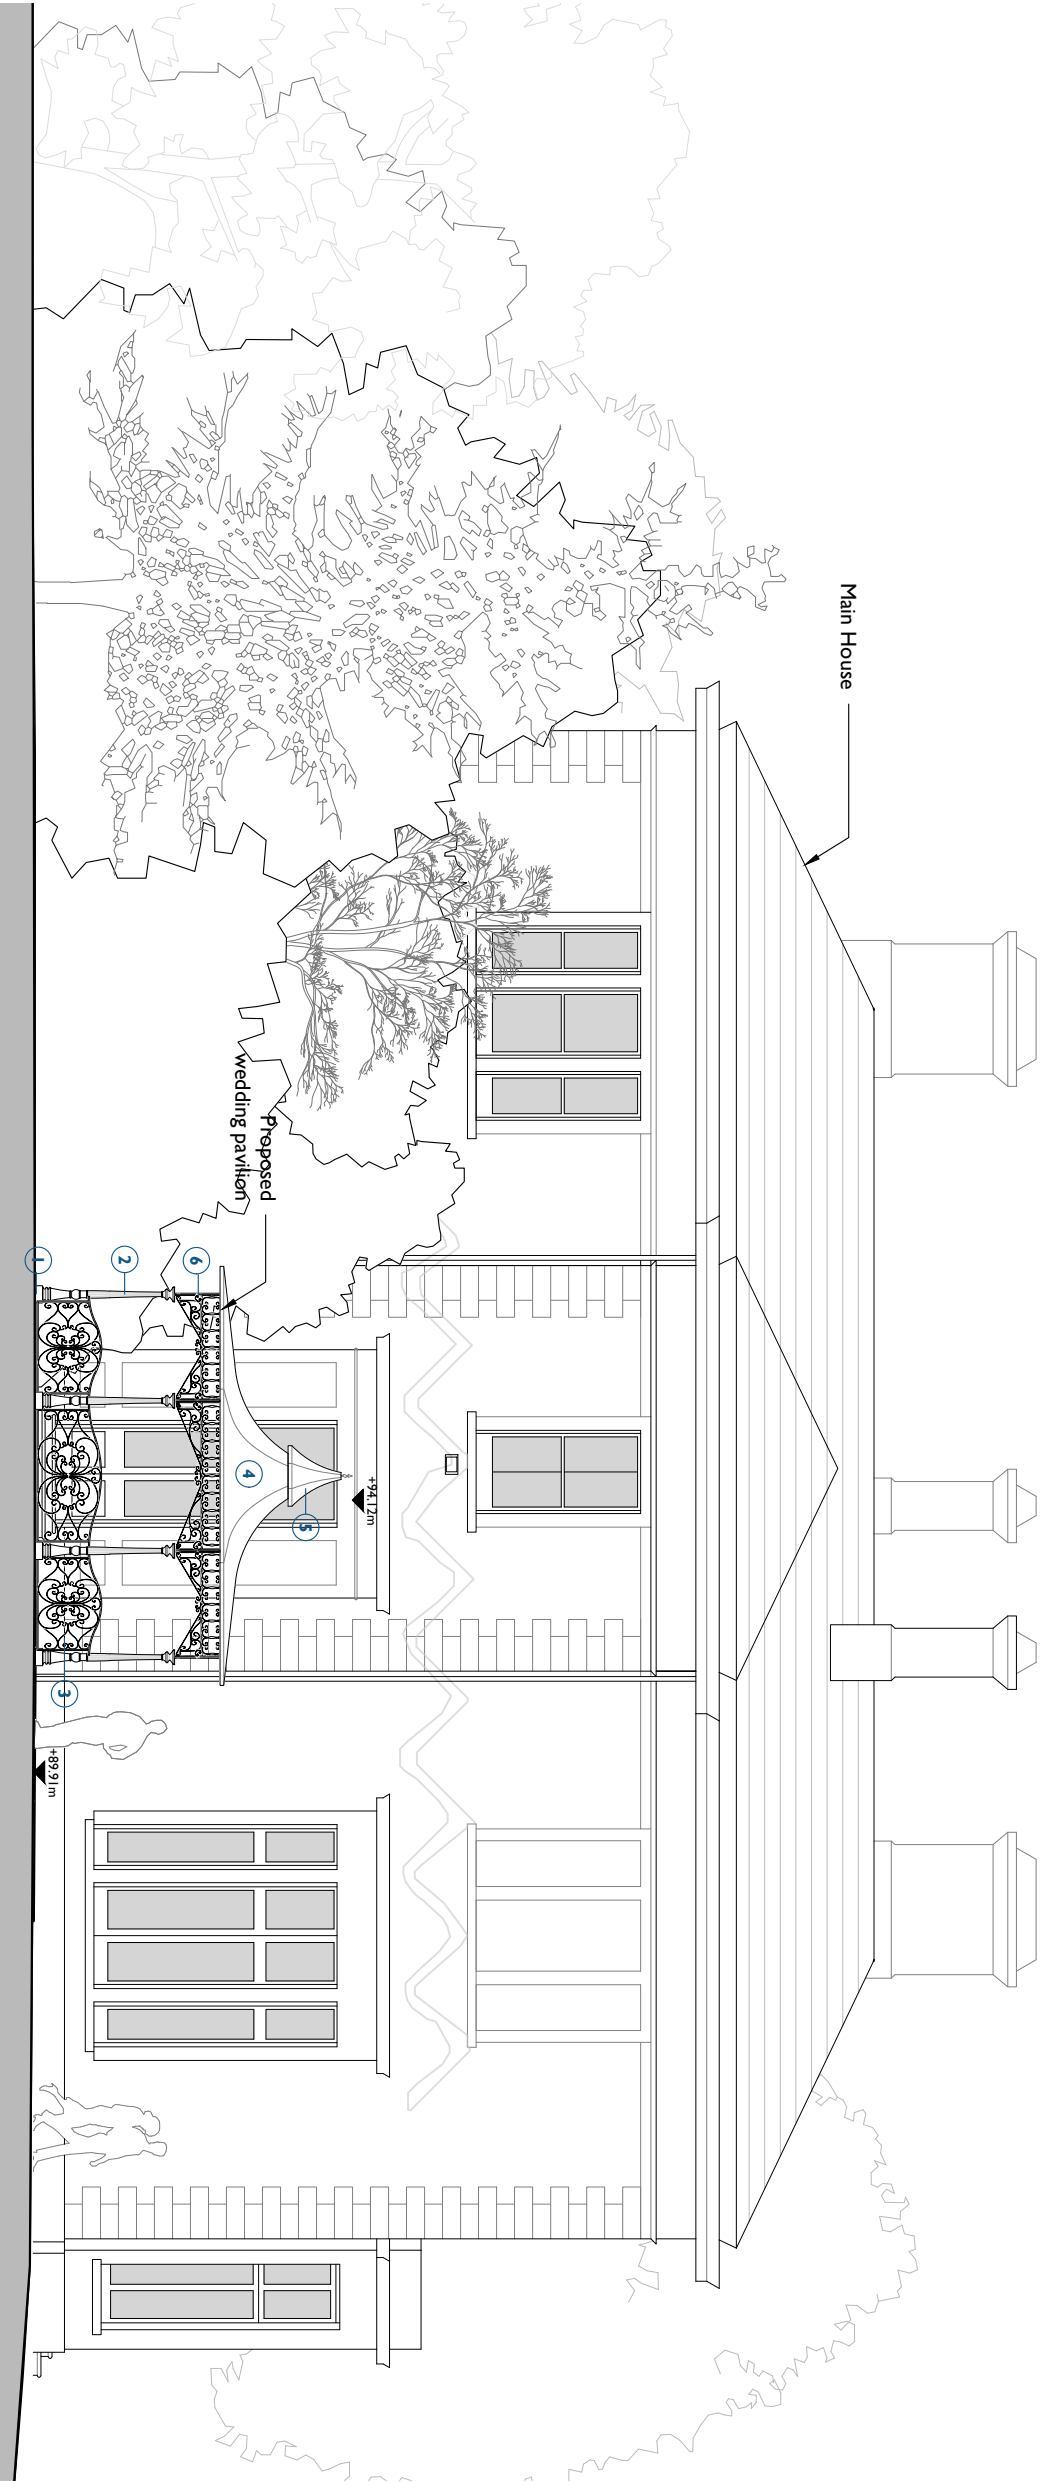

1 Proposed South Elevation  
2010 1:100 @ A3



2 Proposed East Elevation  
2010 1:200 @ A3

CLIENT		Leonardslee Gardens
PROJECT		Leonardslee Lakes and Gardens
JOB NUMBER		242769
TITLE		Proposed South & East Elevations Wedding Pavilion
SIZE		SCALE
A3L		1:100@A3
REV		SUITABILITY/REASON FOR ISSUE
P03		Planning Issue
DRAWING NUMBER		242769-PUR-04-ZZ-DR-A-2010
PURCELL		PURCELL
Purcell is the registered trade name for Purcell Architectural Pty Ltd and all subsidiary companies and is registered in the United Kingdom, European Union, Hong Kong, China and Australia. © Purcell. 2010. www.purcell.com		