

Notes:

Drawings are based on survey data and may not accurately represent what is physically present.

Do not scale from this drawing. All dimensions are to be verified on site before proceeding with the work.

All dimensions are in millimetres unless noted otherwise.

Purcell shall be notified in writing of any discrepancies.

Key Plan
not to scale



KEY


- Existing building fabric
- Demolition

PG3	07/07/2025	JS	JC	Planning Issue
REV	DATE	BY	CHK	DESCRIPTION

CLIENT
Leonardslee Gardens

PROJECT
Leonardslee Lakes and Gardens

JOB NUMBER
242769

 


TITLE
Demolition Ground Floor Plan
Former Generator Block

SIZE SCALE
A3L 1:200@A3

REV SUSTAINABILITY/REASON FOR ISSUE
P03 Planning Issue


DRAWING NUMBER
242769-PUR-05-00-DR-A-1501

PURCELL IS THE REGISTERED TRADE NAME FOR PURCELL ARCHITECTURE LTD AND ALL SUBSIDIARY COMPANIES AND IS REGISTERED IN THE UNITED KINGDOM, EUROPEAN UNION, HONG KONG, CHINA AND AUSTRALIA © PURCELL 2025. www.purcell.com

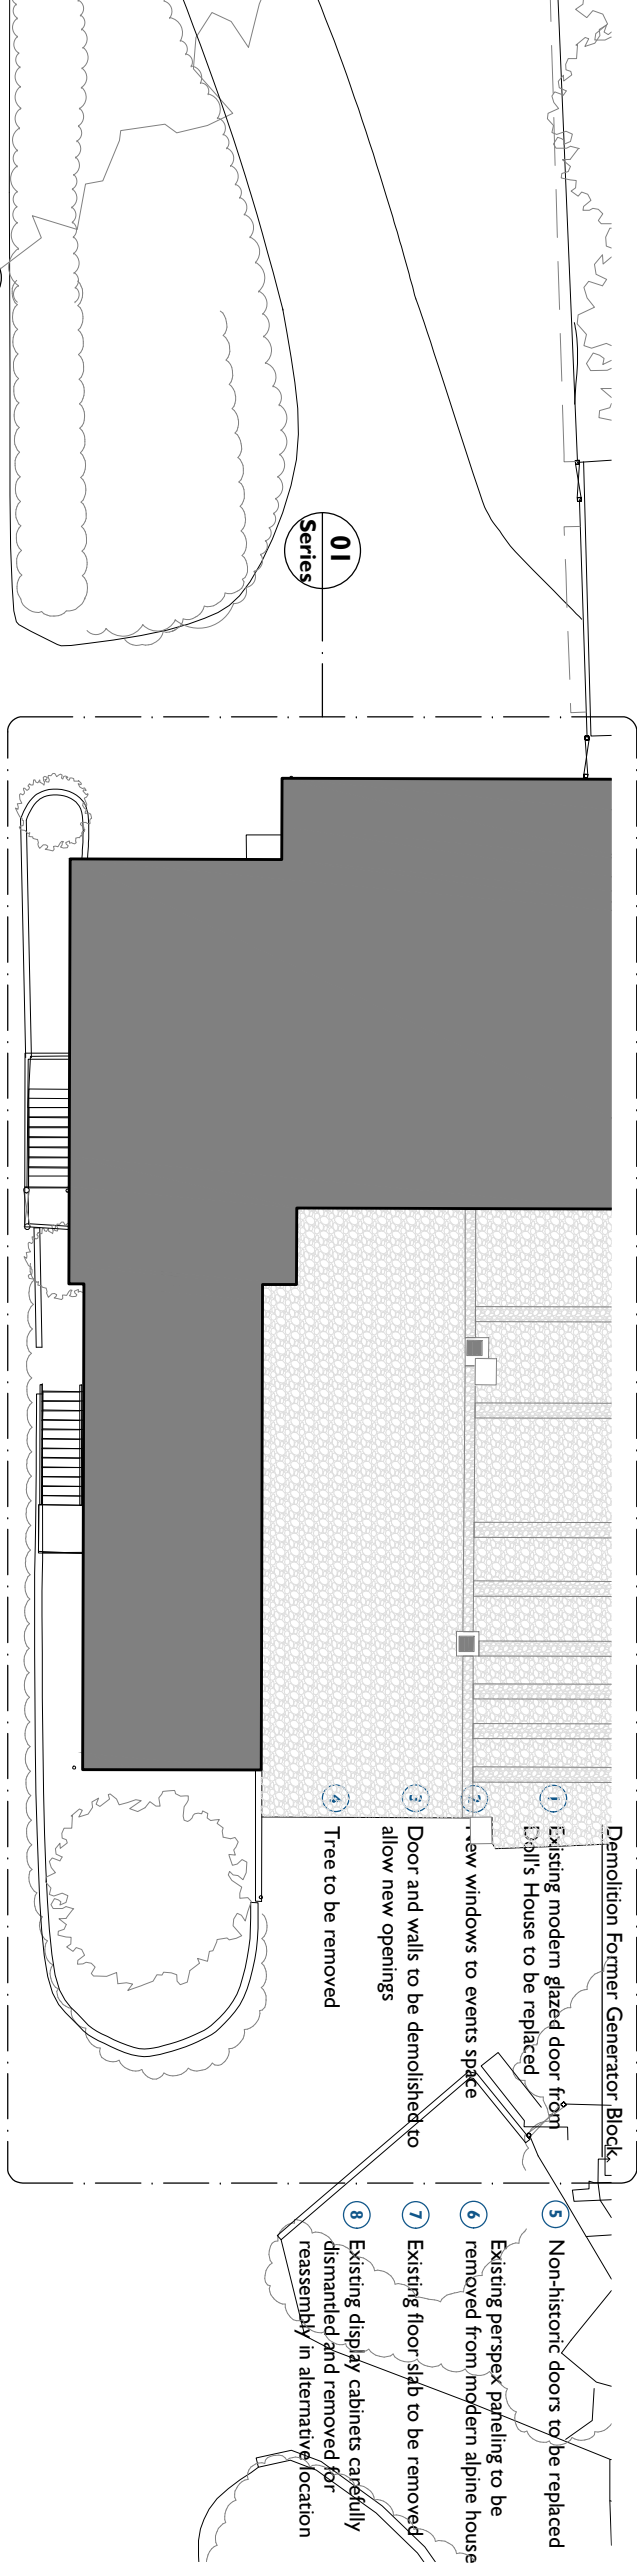

Series 01

Store

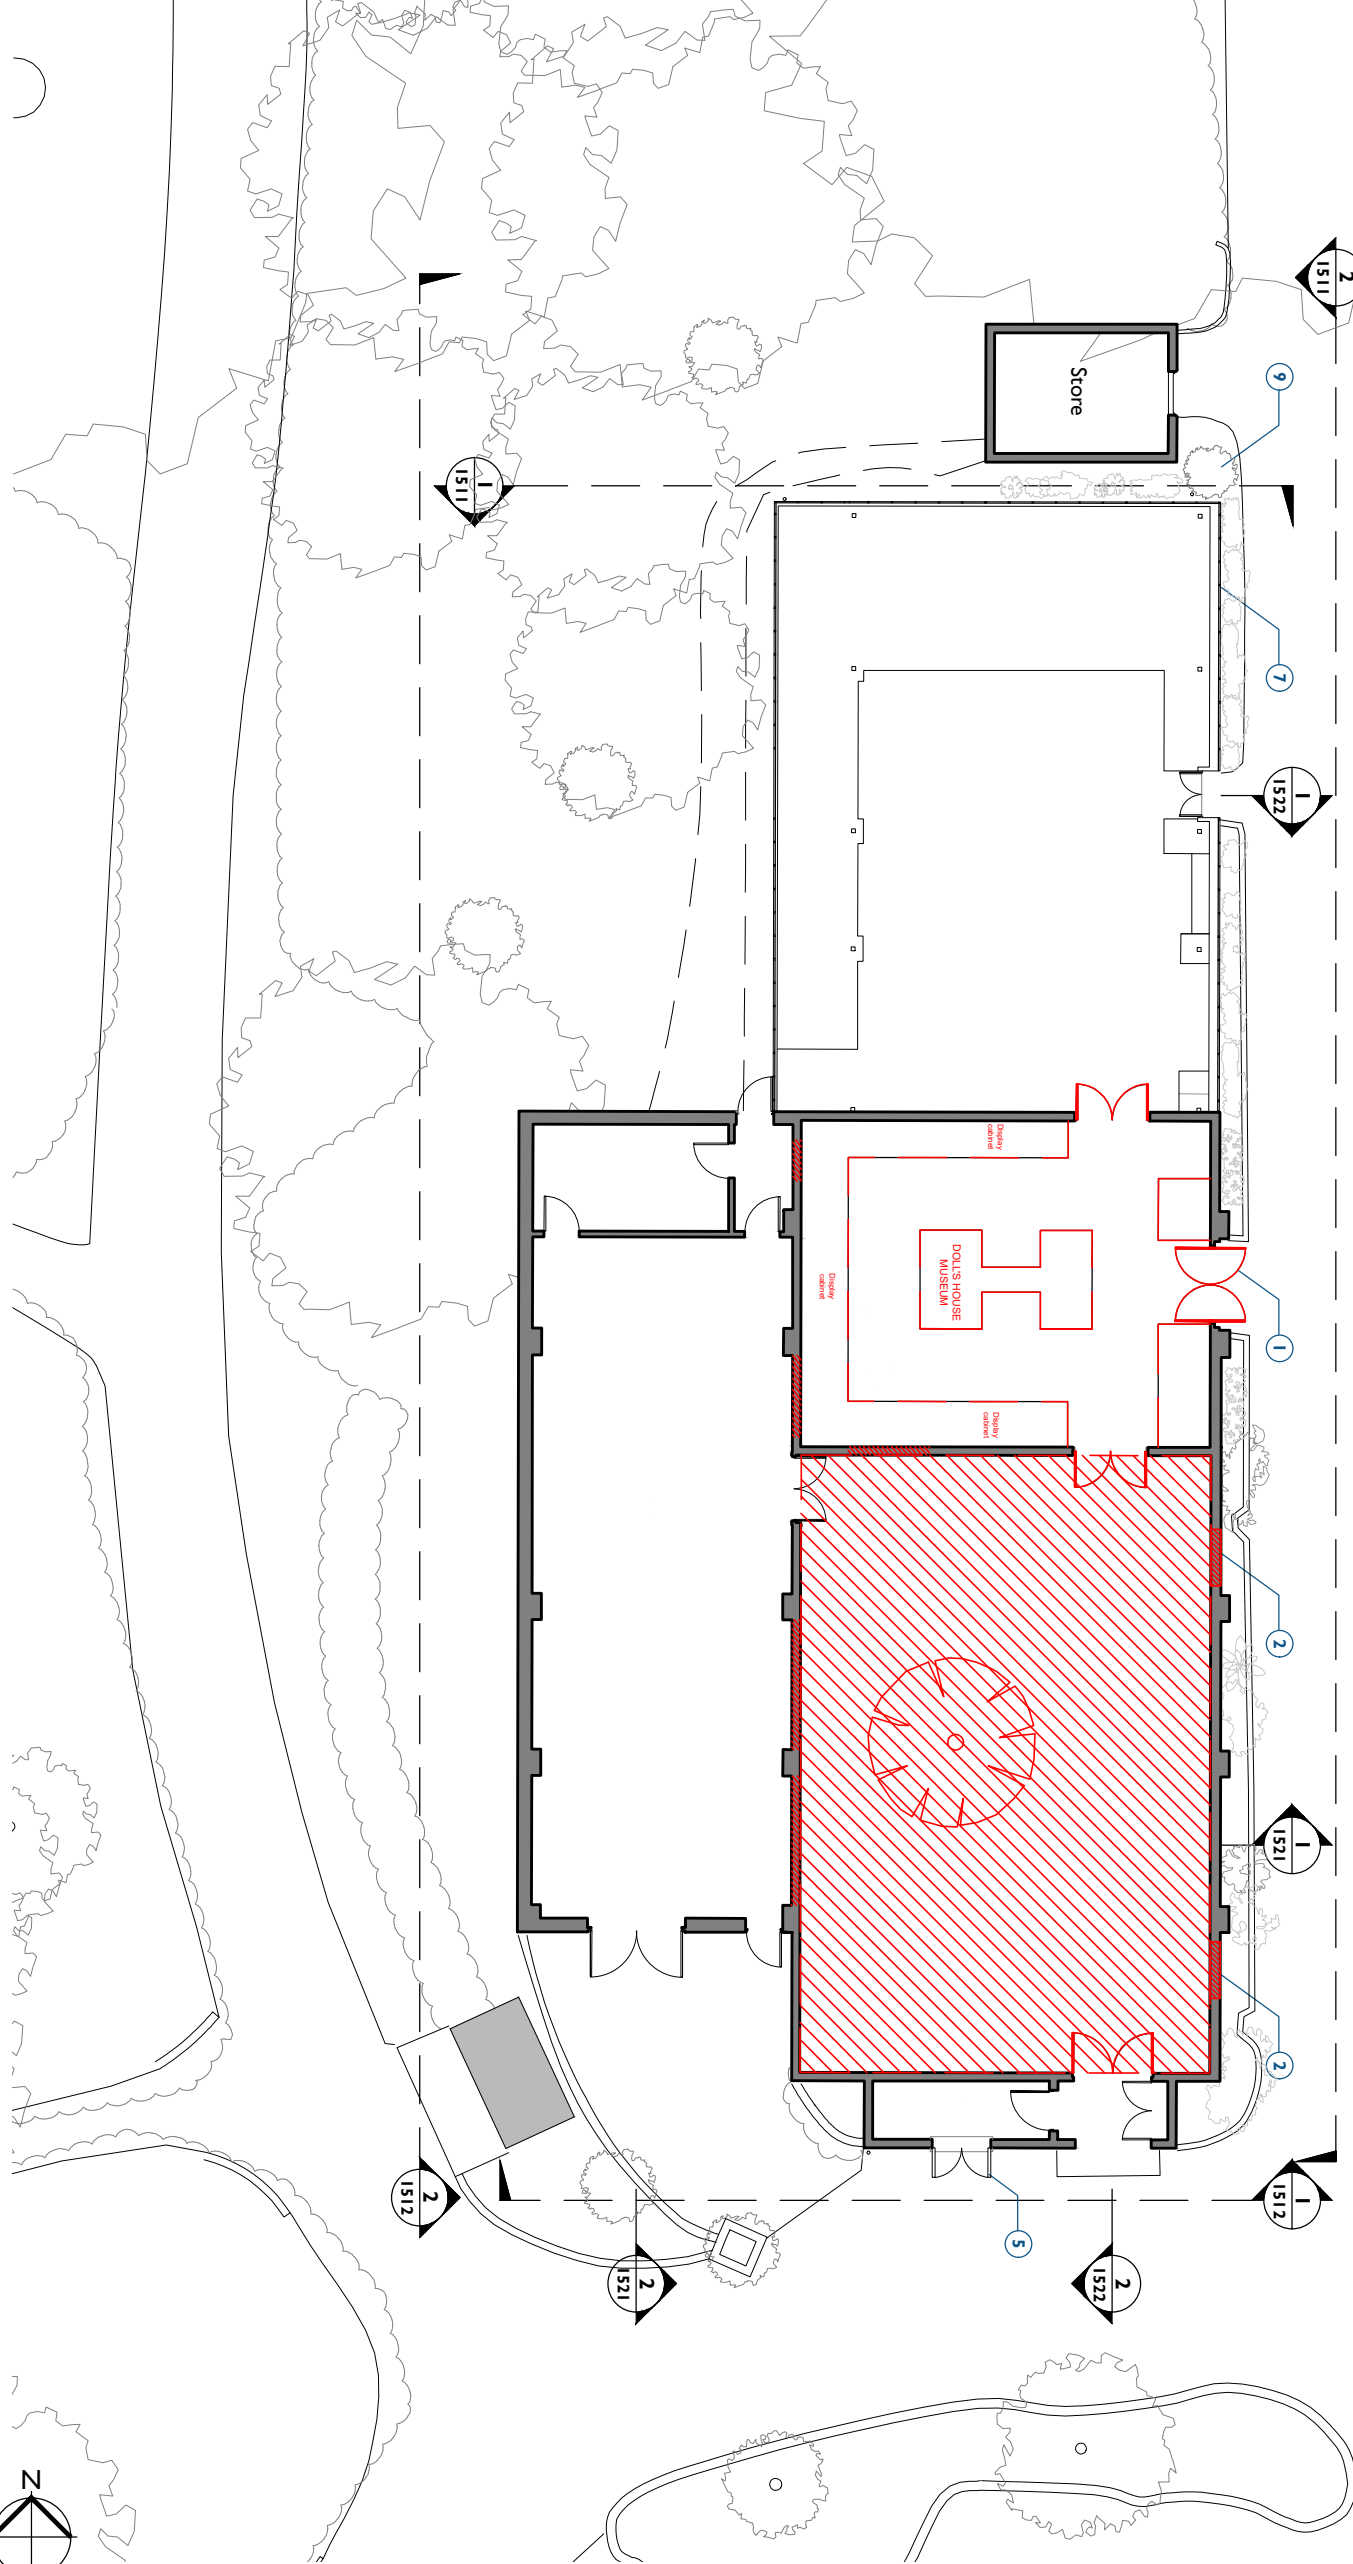

1 Demolition Ground Floor Plan
1501 Scale - 1:200 @ A3

0 2 m 4 m 6 m 8 m 10 m

