

Notes:

Drawings are based on survey data and may not accurately represent what is physically present.

Do not scale from the drawing. All dimensions are to be verified on site before proceeding with the work.


All dimensions are in millimetres unless noted otherwise.

Purcell shall be notified in writing of any discrepancies.



KEY

- Existing building fabric
- Demolition

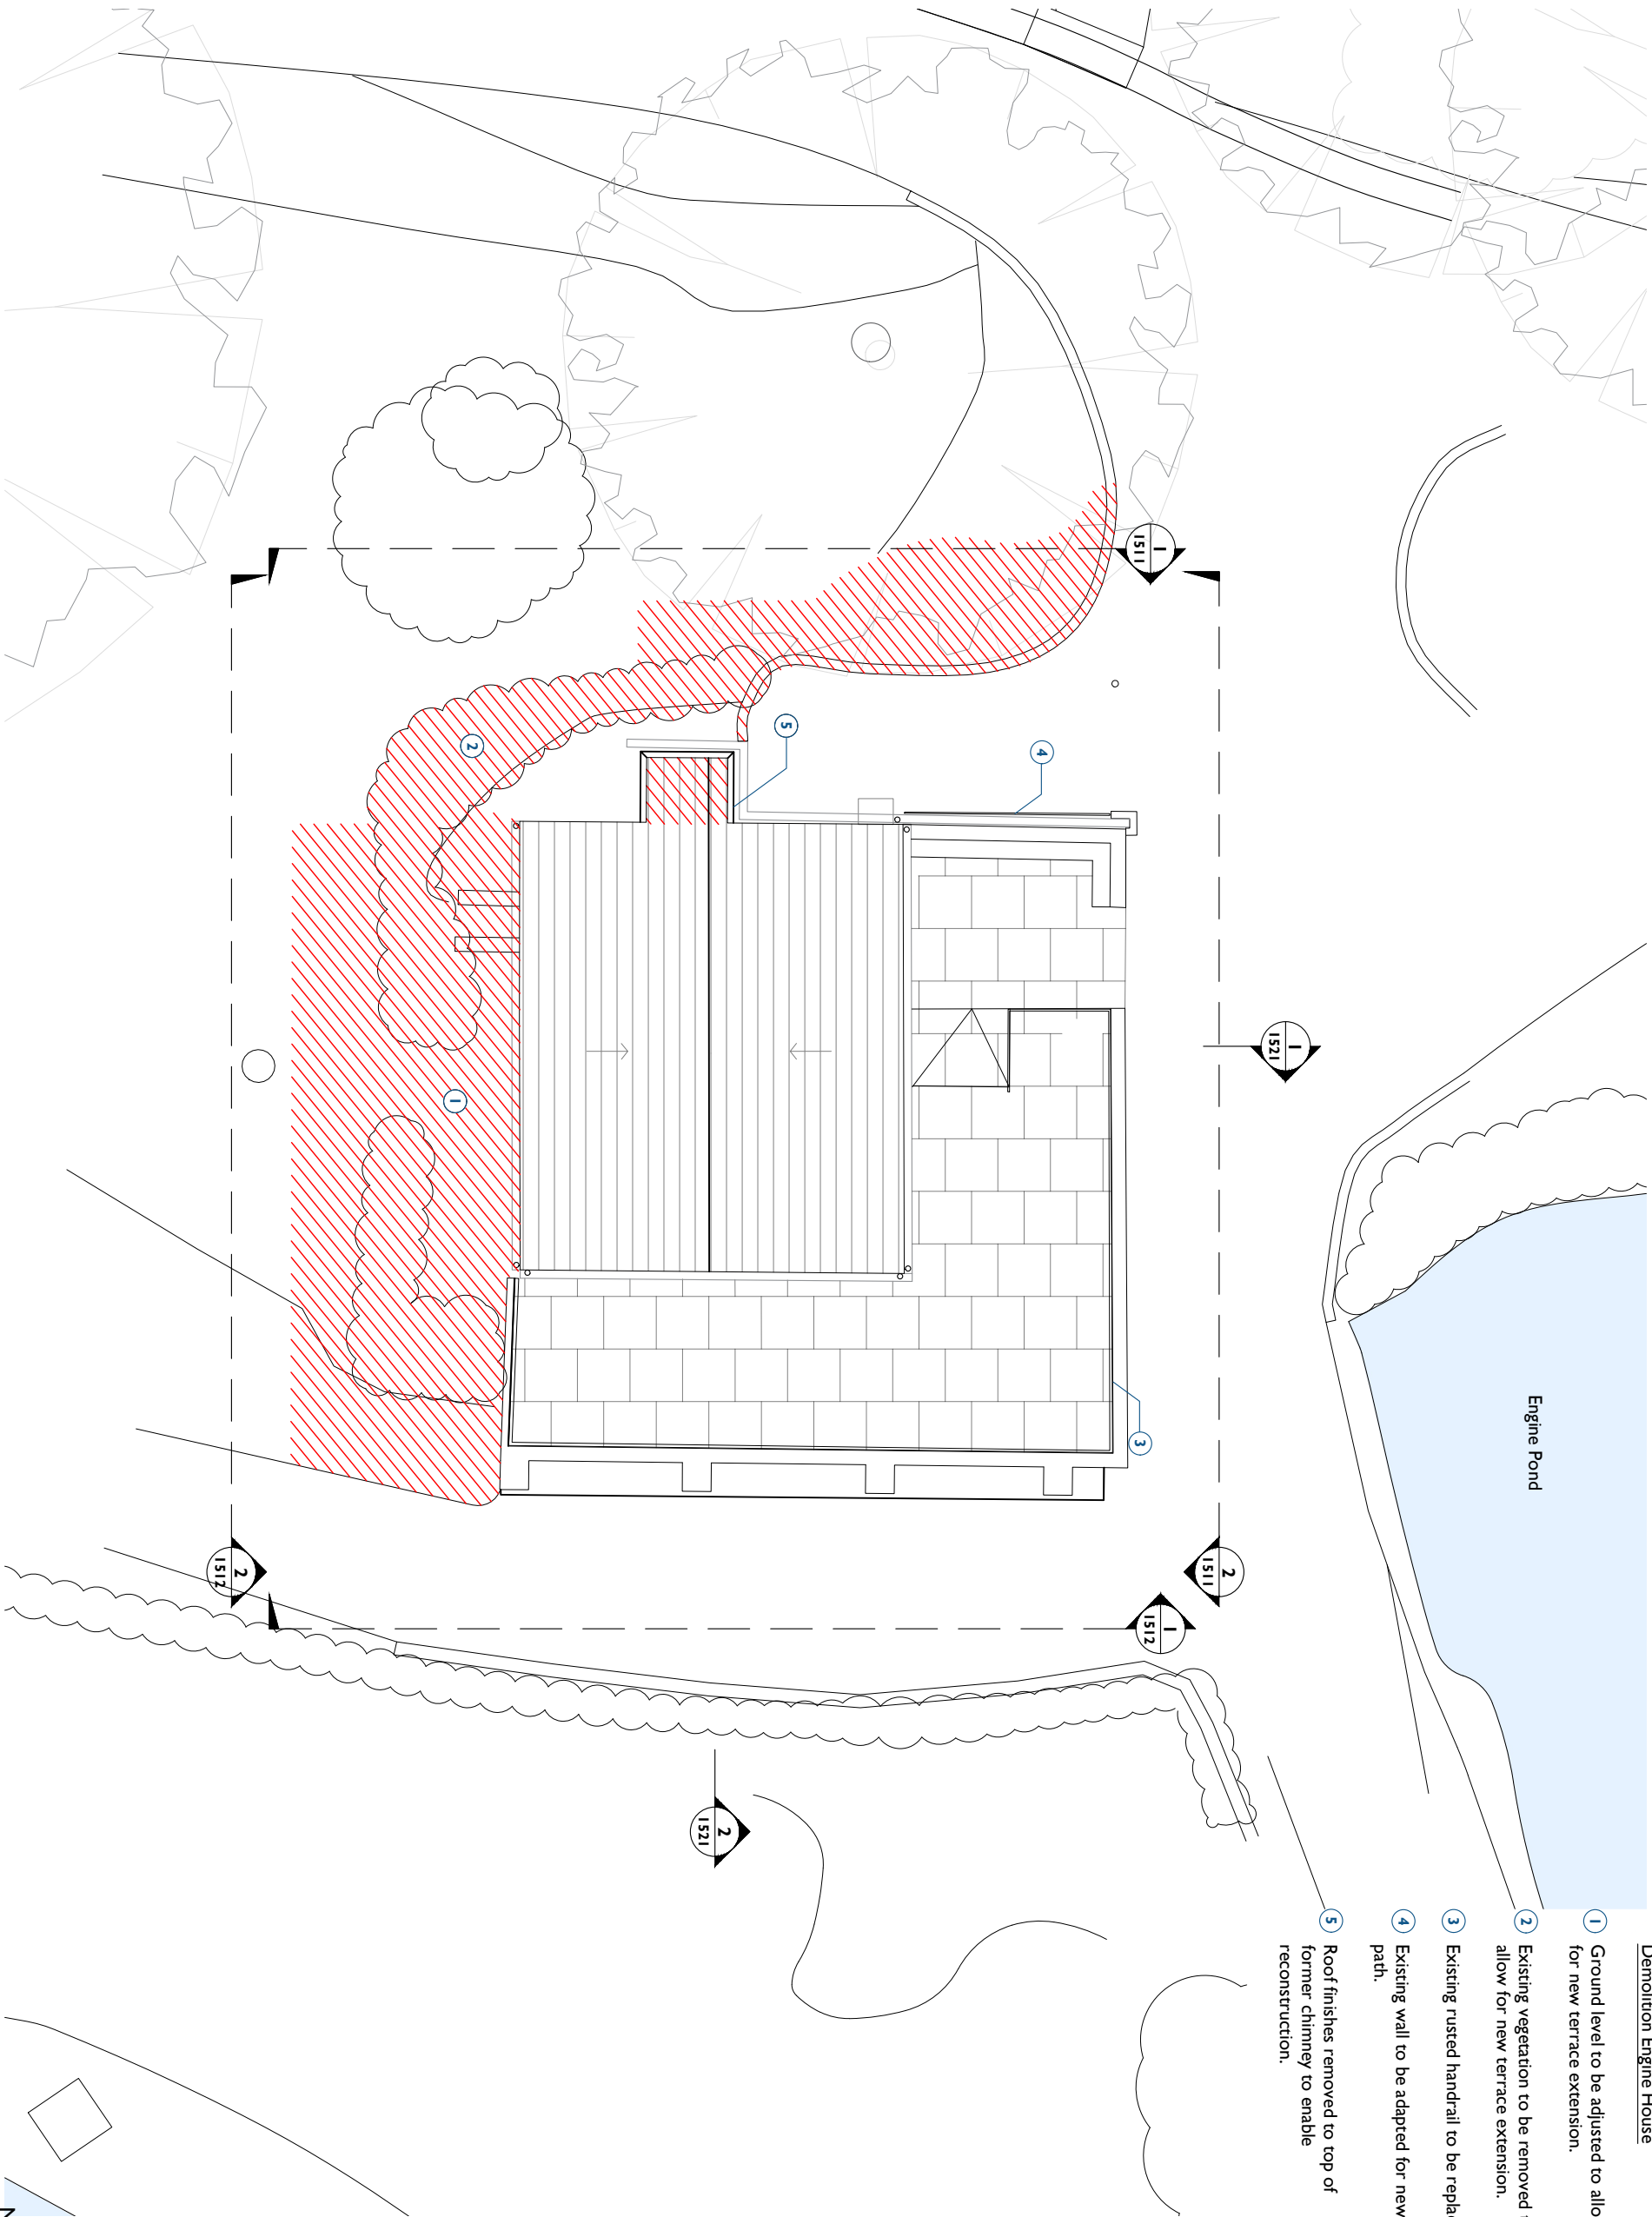

Demolition Engine House

- Ground level to be adjusted to allow for new terrace extension.
- Existing vegetation to be removed to allow for new terrace extension.
- Existing rusted handrail to be replaced.
- Existing wall to be adapted for new path.
- Roof finishes removed to top of former chimney to enable reconstruction.

1 Demolition Roof Plan

1502 Scale - 1:100 @ A3

PO3	07/07/25	JS	J.C	Planning Issue
REV	DATE	BY	CHK	DESCRIPTION
CLIENT				
Leonardslee Gardens				
PROJECT				
Leonardslee Lakes and Gardens				
JOB NUMBER				
242769				
Purcell				

TITLE
Demolition Roof Plan
Engine House

SIZE SCALE
A3L 1:100@A3
REV SURVEILLANCE/REASON FOR ISSUE
PO3 Planning Issue

DRAWING NUMBER
242769-PUR-02-RF-DR-A-1502

PURCELL IS THE REGISTERED TRADE NAME FOR PURCELL ARCHITECTURE LTD AND ALL SUBSIDIARY COMPANIES AND IS REGISTERED IN THE UNITED KINGDOM, EUROPEAN UNION, HONG KONG, CHINA AND AUSTRALIA © PURCELL 2025. WWW.PURCELL.COM