
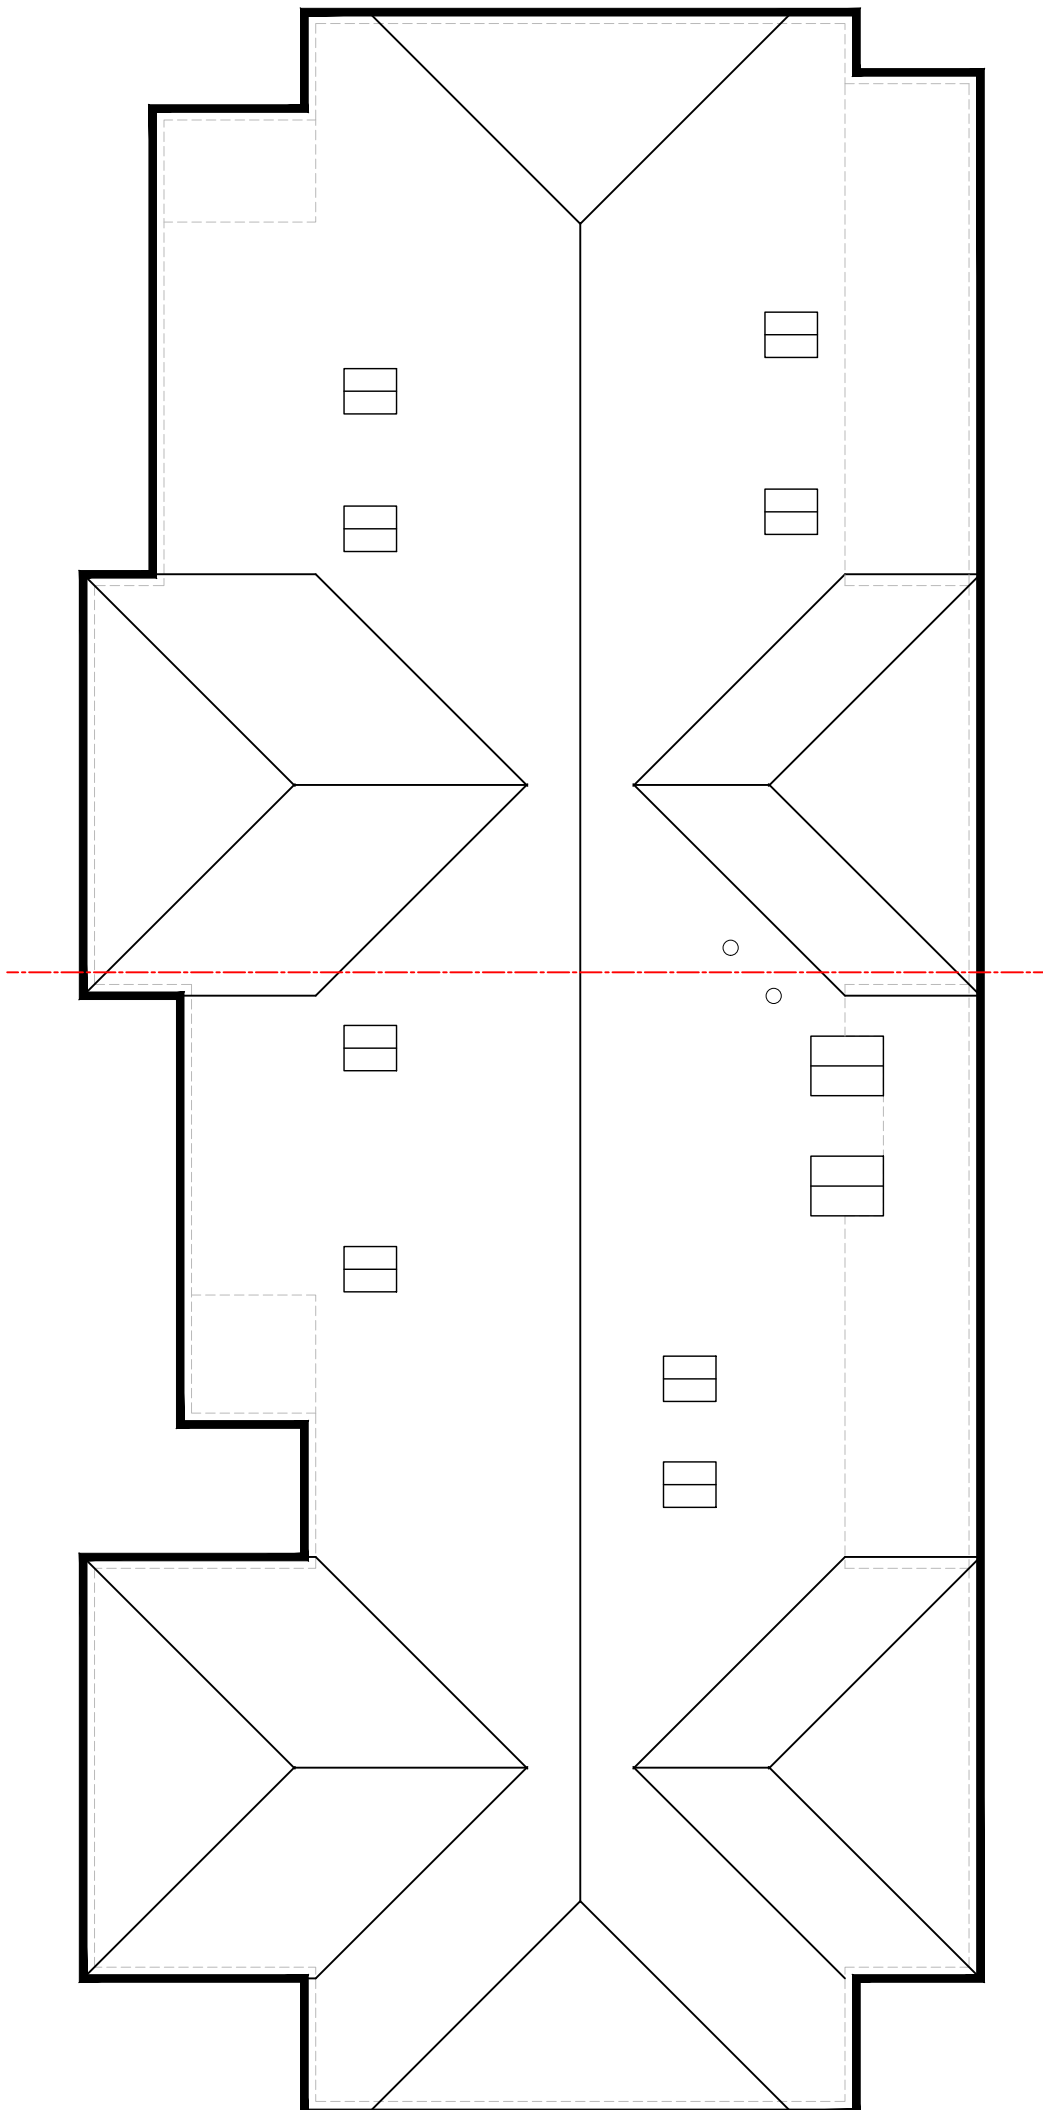
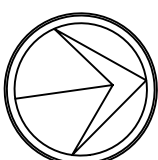


 


ROOF PLAN AS PROPOSED

This drawing is to be read in conjunction with all other relevant drawings and specifications. Do not scale from this drawing (unless for planning purposes). Use figured dimensions only. All dimensions are to be taken from the finished face of the work unless otherwise stated. Responsibility cannot be accepted for alteration and/or deviation from this design without prior knowledge. Copyright reserved. No part of this drawing may be reproduced or stored in a retrieval system without prior written consent. It may not be copied or disseminated to any other third party without prior written consent. It is the responsibility of the Client to check Legal Boundaries are correctly indicated and that relevant Planning and Building Regulations (usually served via a Surveyor) where required have been served and complied with. No responsibility will be held by Simon Harvey Designs Ltd for any failure in the above.

A - Revised scheme following refusal of previous.
Re-submitted for Planning. 03.07.2025

Revision

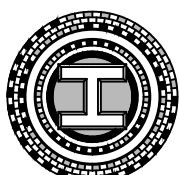

SIMON HARVEY DESIGNS LTD
2 Greenfield Way,
Storrington,
West Sussex,
RH20 4PY
t: 07833 178649
e: office@simonharveydesigns.com

Client: Jedris Ltd

Project: Re-development of Oaklands Barns,

Address: Oaklands,
Coltstaple Lane,
Horsham,
West Sussex,
RH13 9BB

Drawing Title: PROPOSED ROOF PLANS

Drawing Number: 90_107

Date: March 2025 Scale: 1:100 @A3

PLANNING