





Suite 114
26 The Hornet
Chichester
West Sussex
PO19 7BB

tel: 01243 201 102
email: enquiries@manorwood.co.uk
web: www.manorwood.co.uk

Address	
Oaklands Stud, Forest Grange, Horsham, West Sussex, RH13 6HX	
Drawing No.	2405TA_R2_100
Scale @ A3	1:100
Job No.	2405TA_R2
Drawn By	MD
Checked By	BK
Drawn On	27.11.2025
Issued On	27.11.2025
Status	Existing
Drawing	Ground Floor Plan
Submission	Planning
Revision	000



Indicative: 350.0°

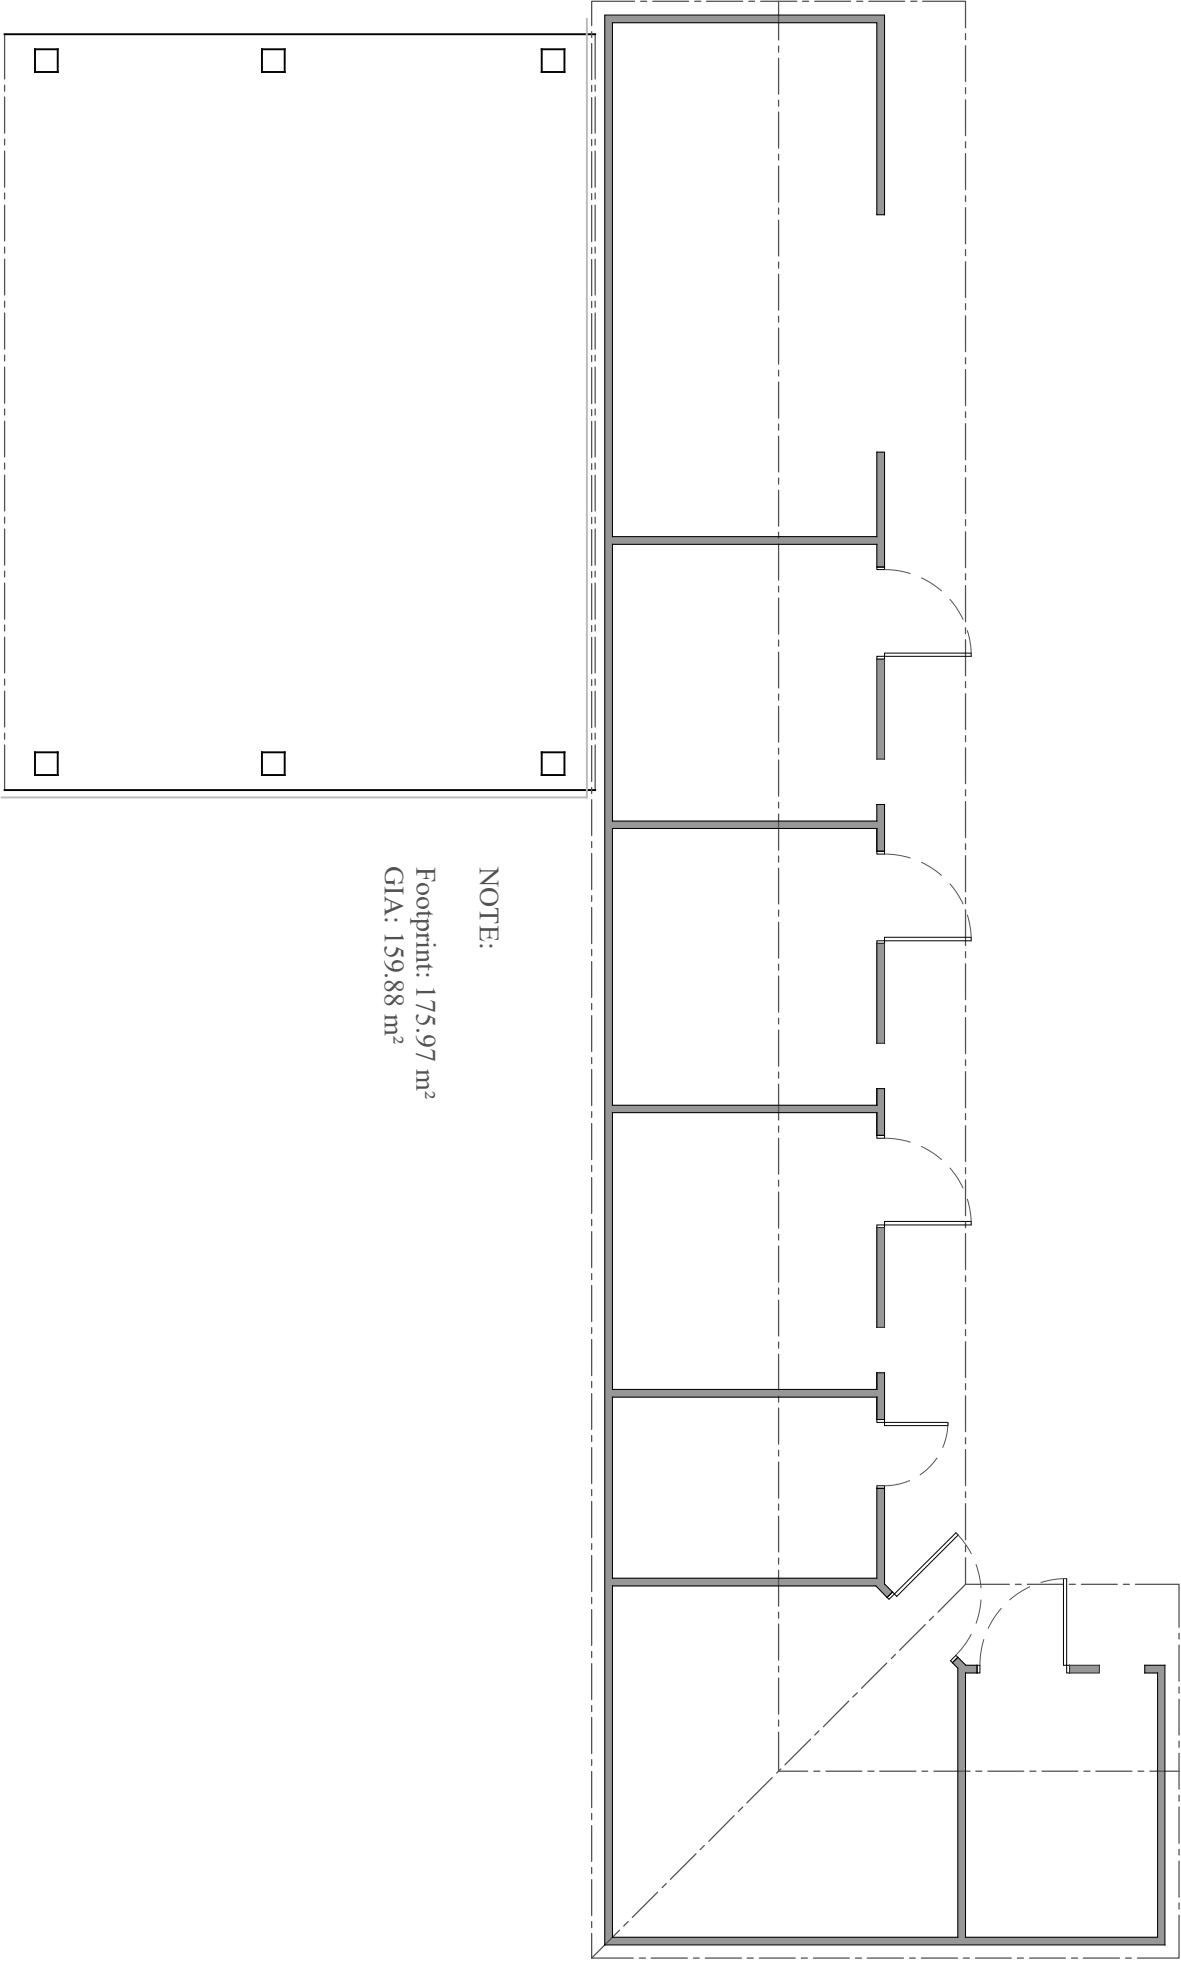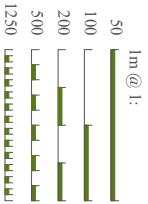

NOTE:

Footprint: 175.97 m²
GIA: 159.88 m²

Ground Floor Plan

1:100 | EXISTING