



Suite 114
26 The Hornet
Chichester
West Sussex
PO19 7BB

tel: 01243 201 102
email: enquiries@manorwood.co.uk
web: www.manorwood.co.uk

| Address | |
|--|-------------------|
| Oaklands Stud, Forest Grange, Horsham, West Sussex, RH13 6HX | |
| Drawing No. | 2405TA_R2_200 |
| Scale @ A3 | 1:100 |
| Job No. | 2405TA_R2 |
| Drawn By | MD |
| Checked By | BK |
| Drawn On | 27.11.2025 |
| Issued On | 27.11.2025 |
| Status | Proposed |
| Drawing | Ground Floor Plan |
| Submission | Planning |
| Revision | 000 |



Indicative: 350.0°

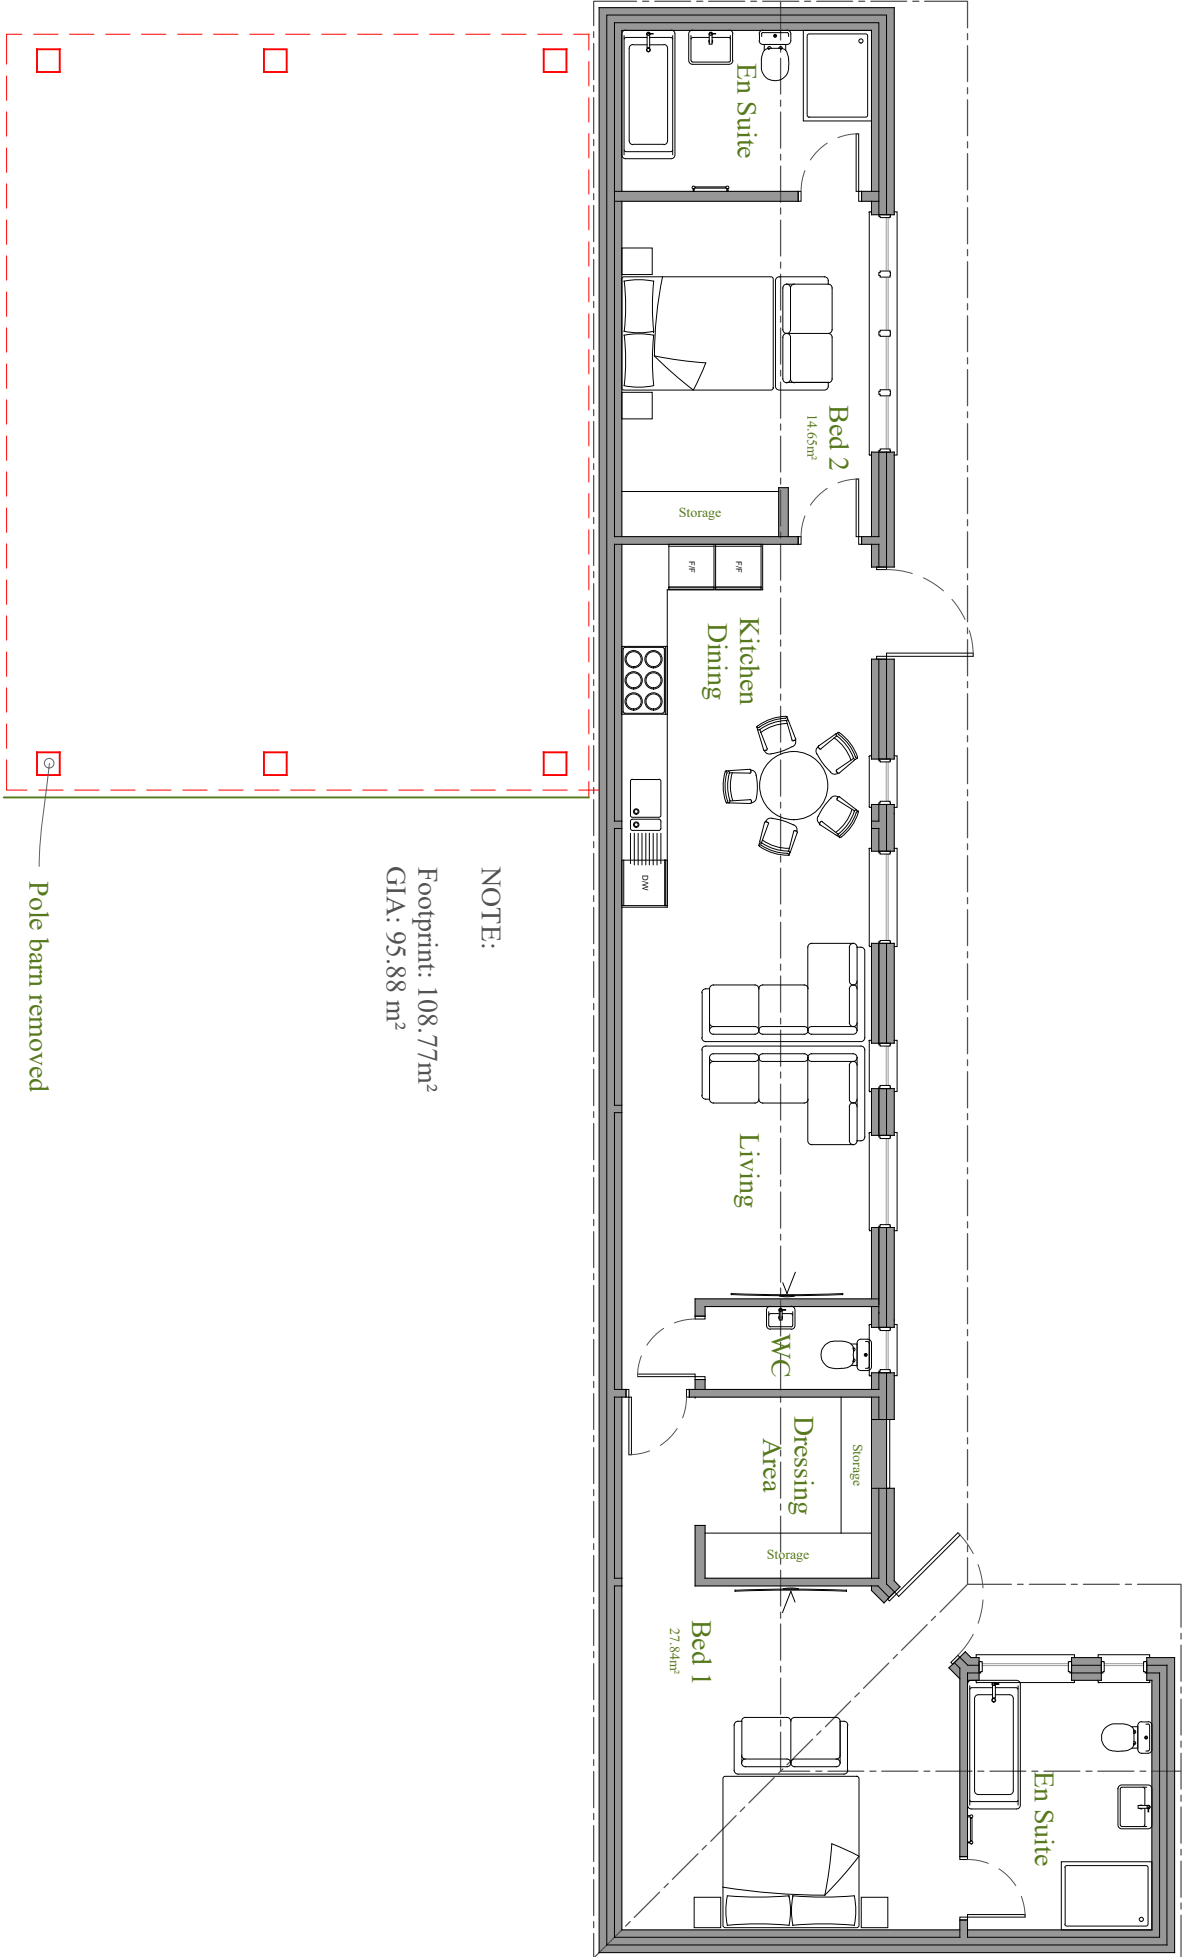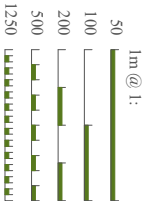

NOTE:

Footprint: 108.77m²
GIA: 95.88 m²

Pole barn removed

Ground Floor Plan
1:100 | PROPOSED