




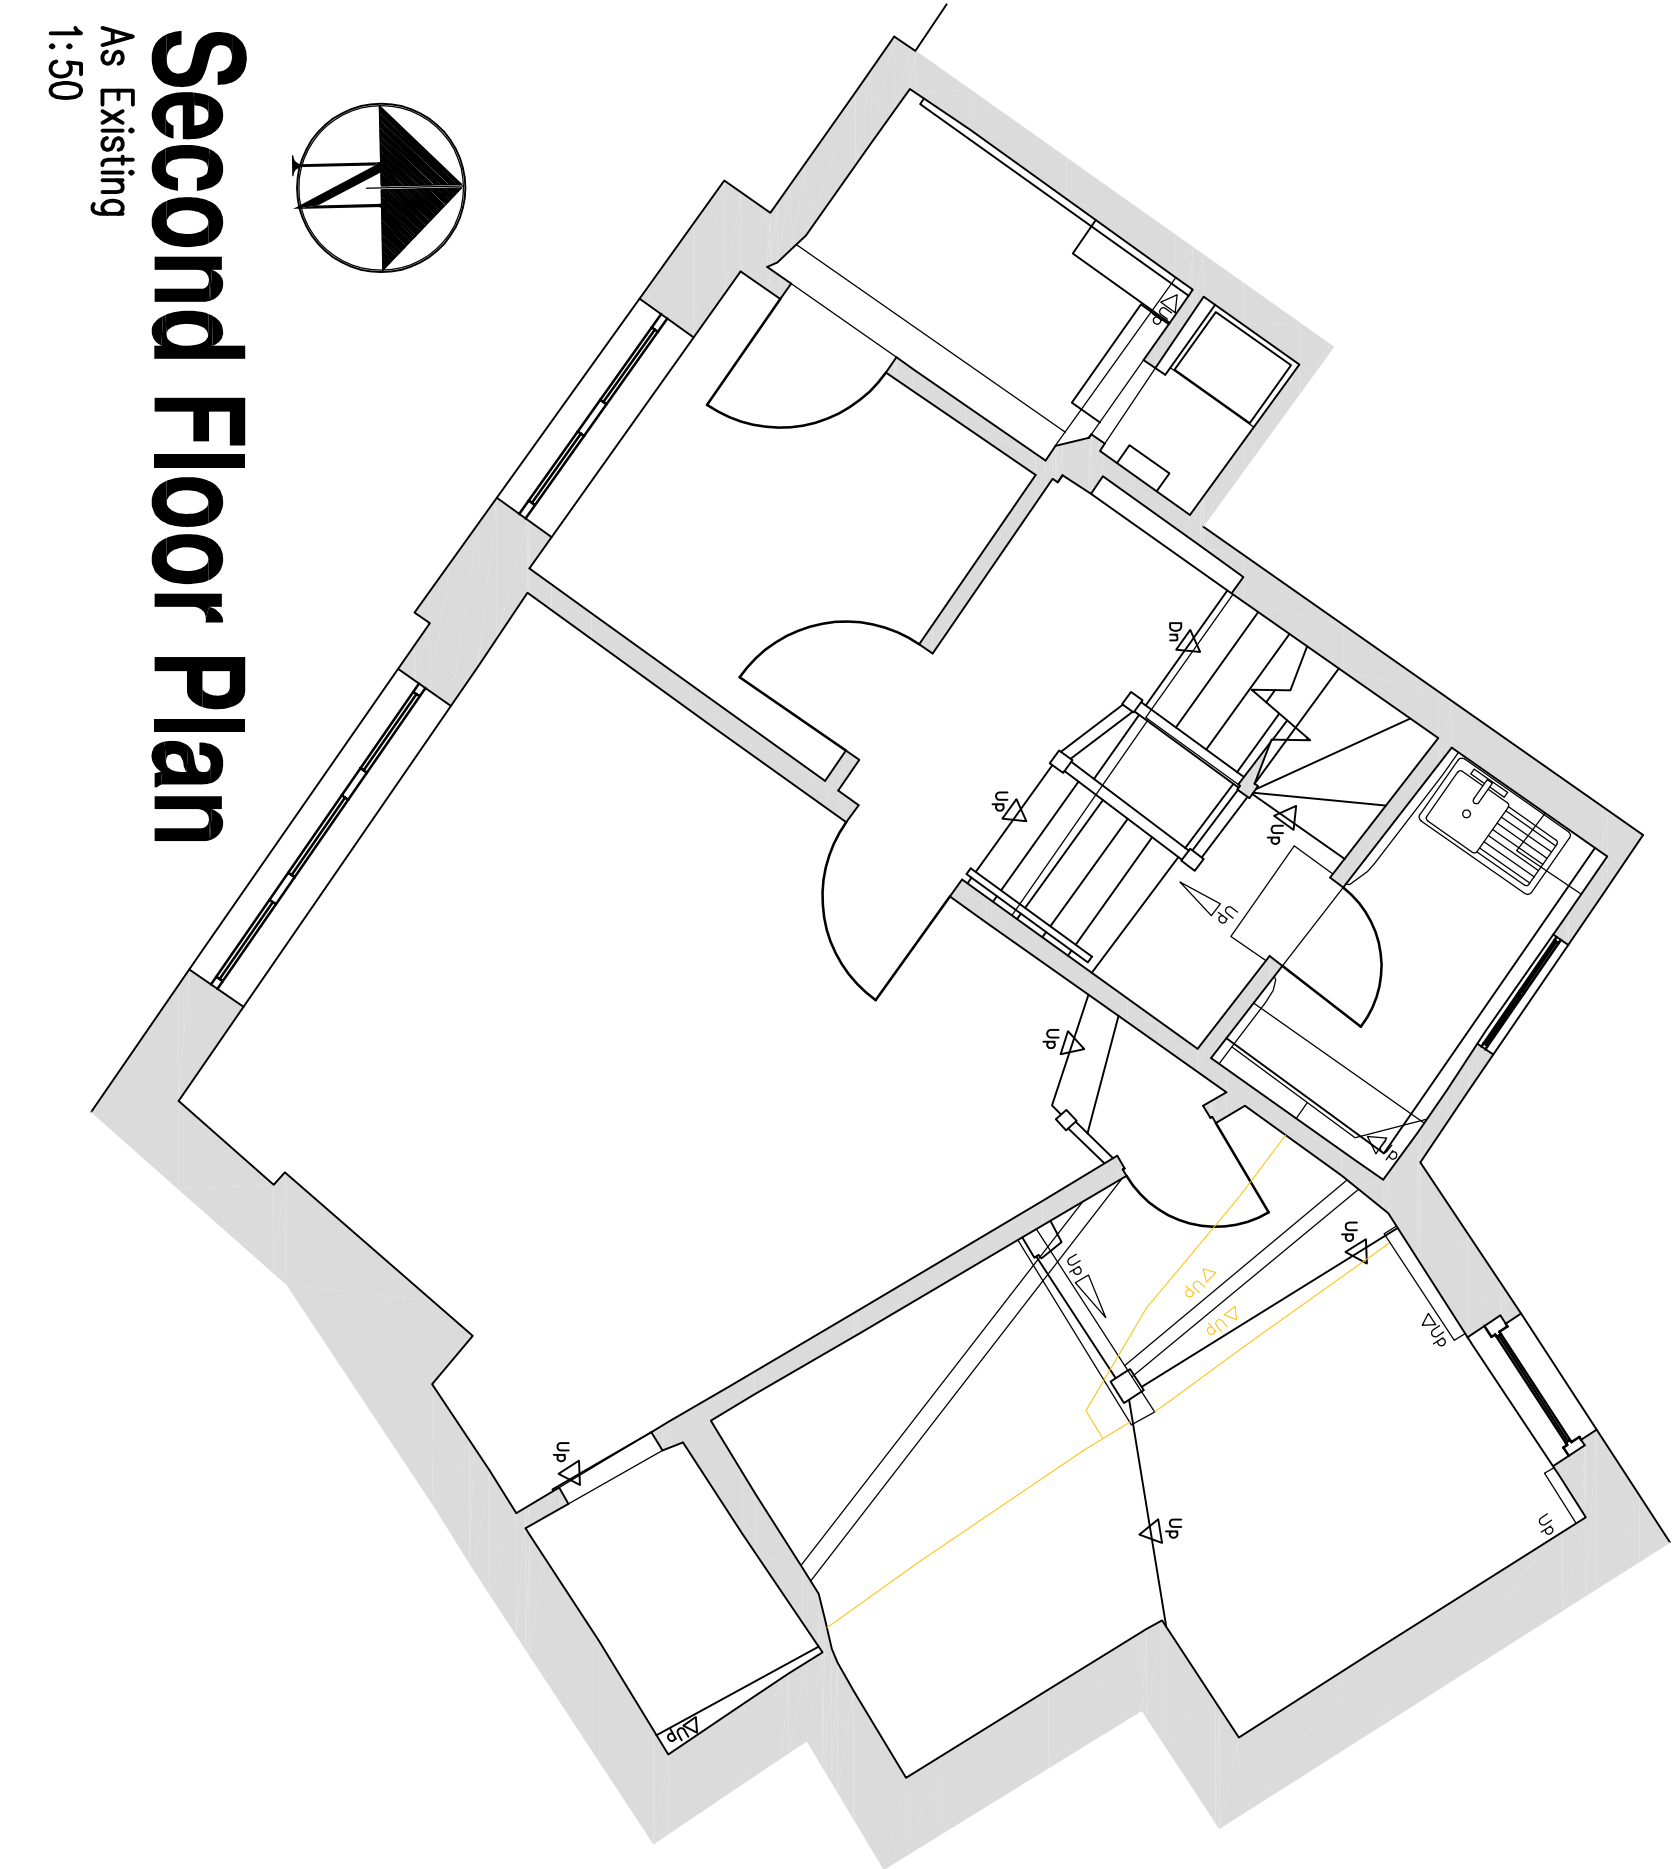


Second Floor Plan
As Existing
1:50

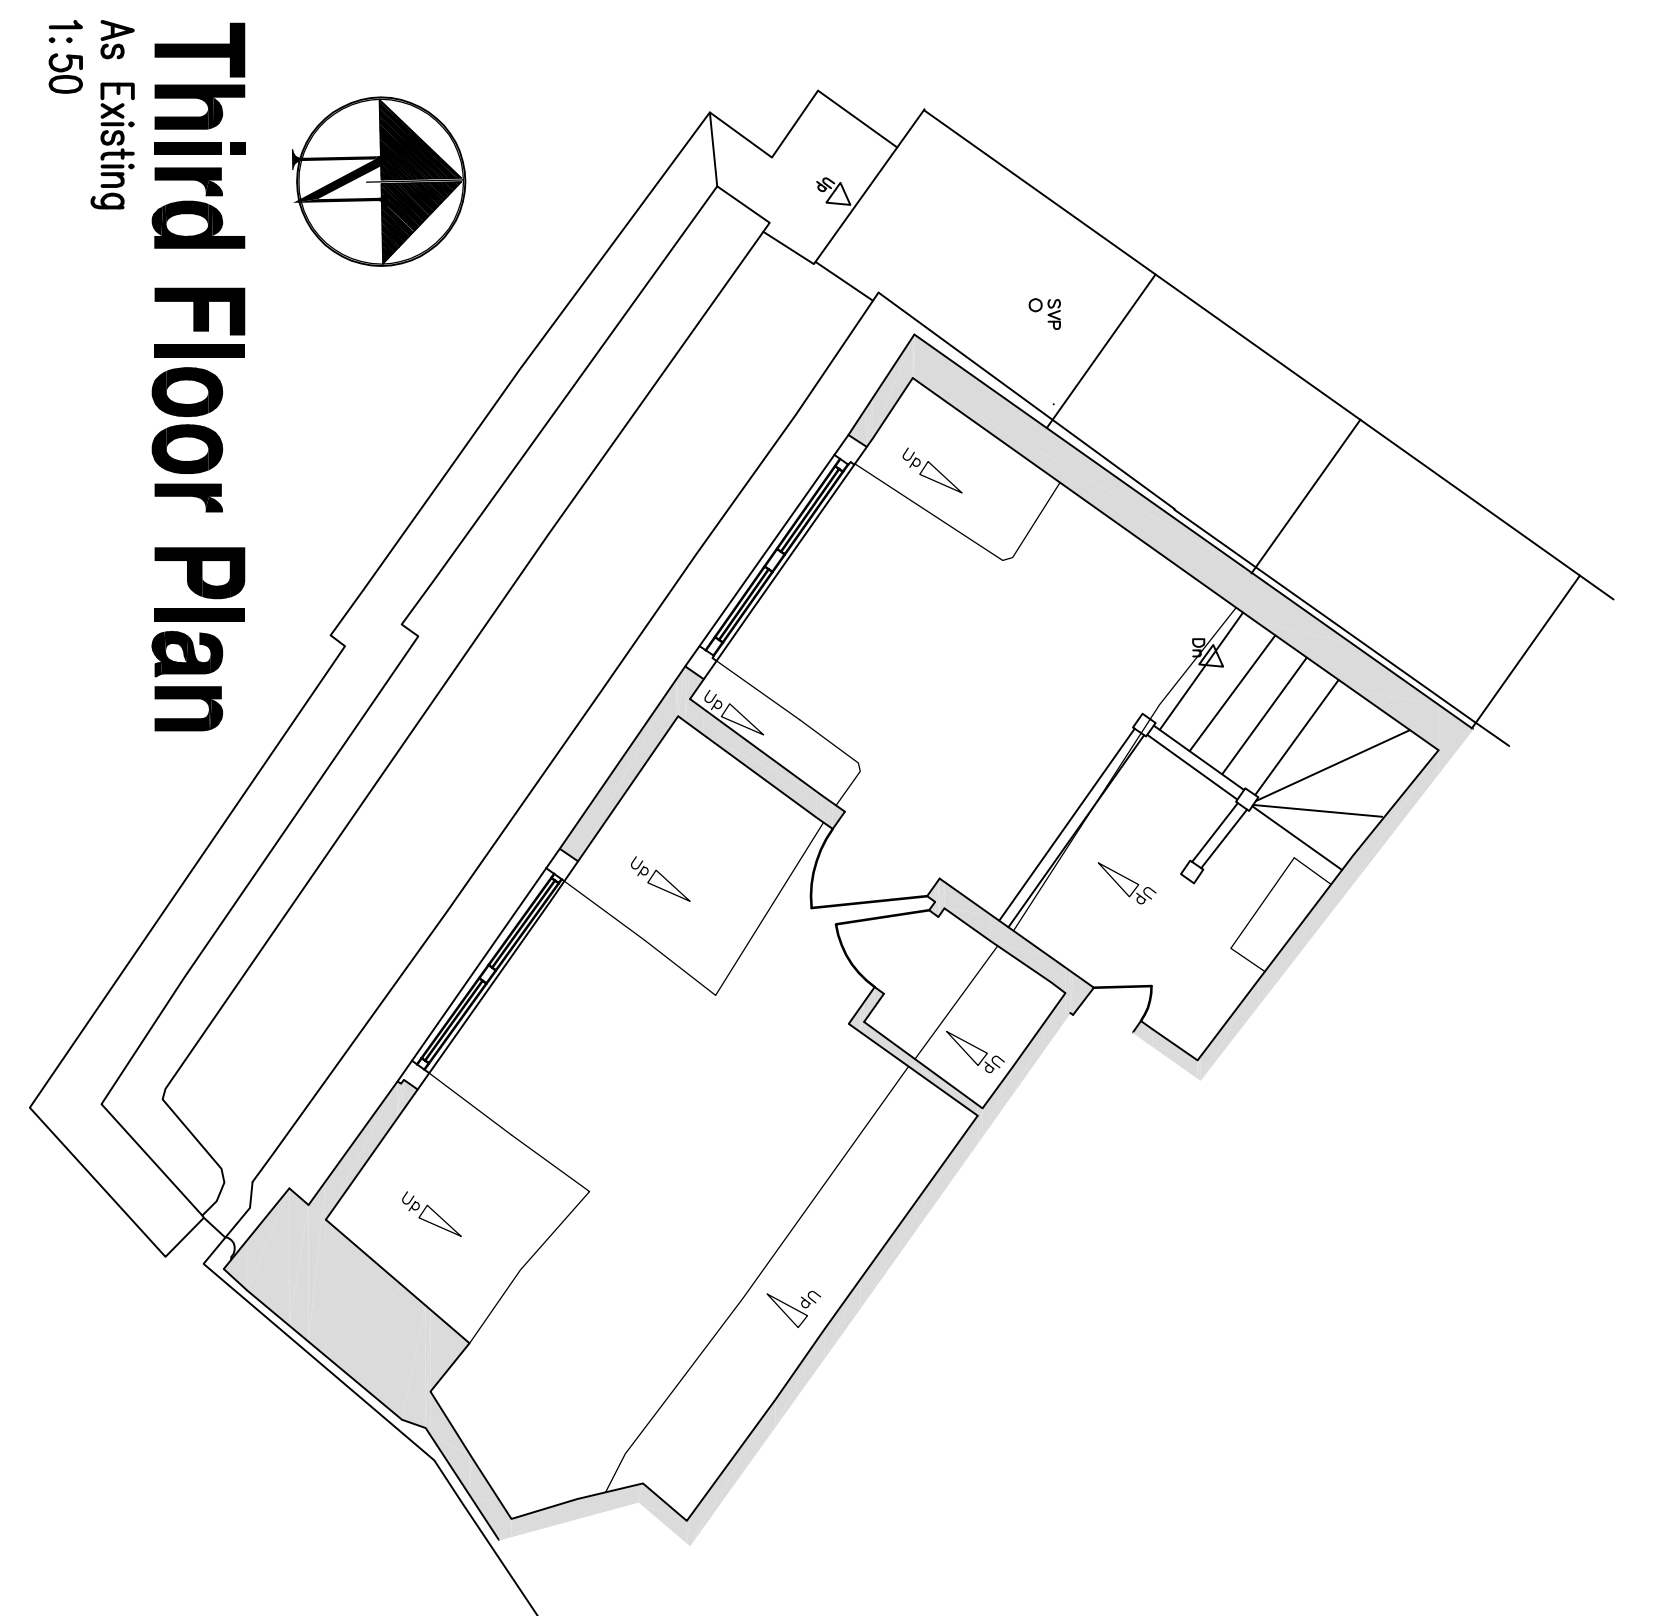


Third Floor Plan
As Existing
1:50

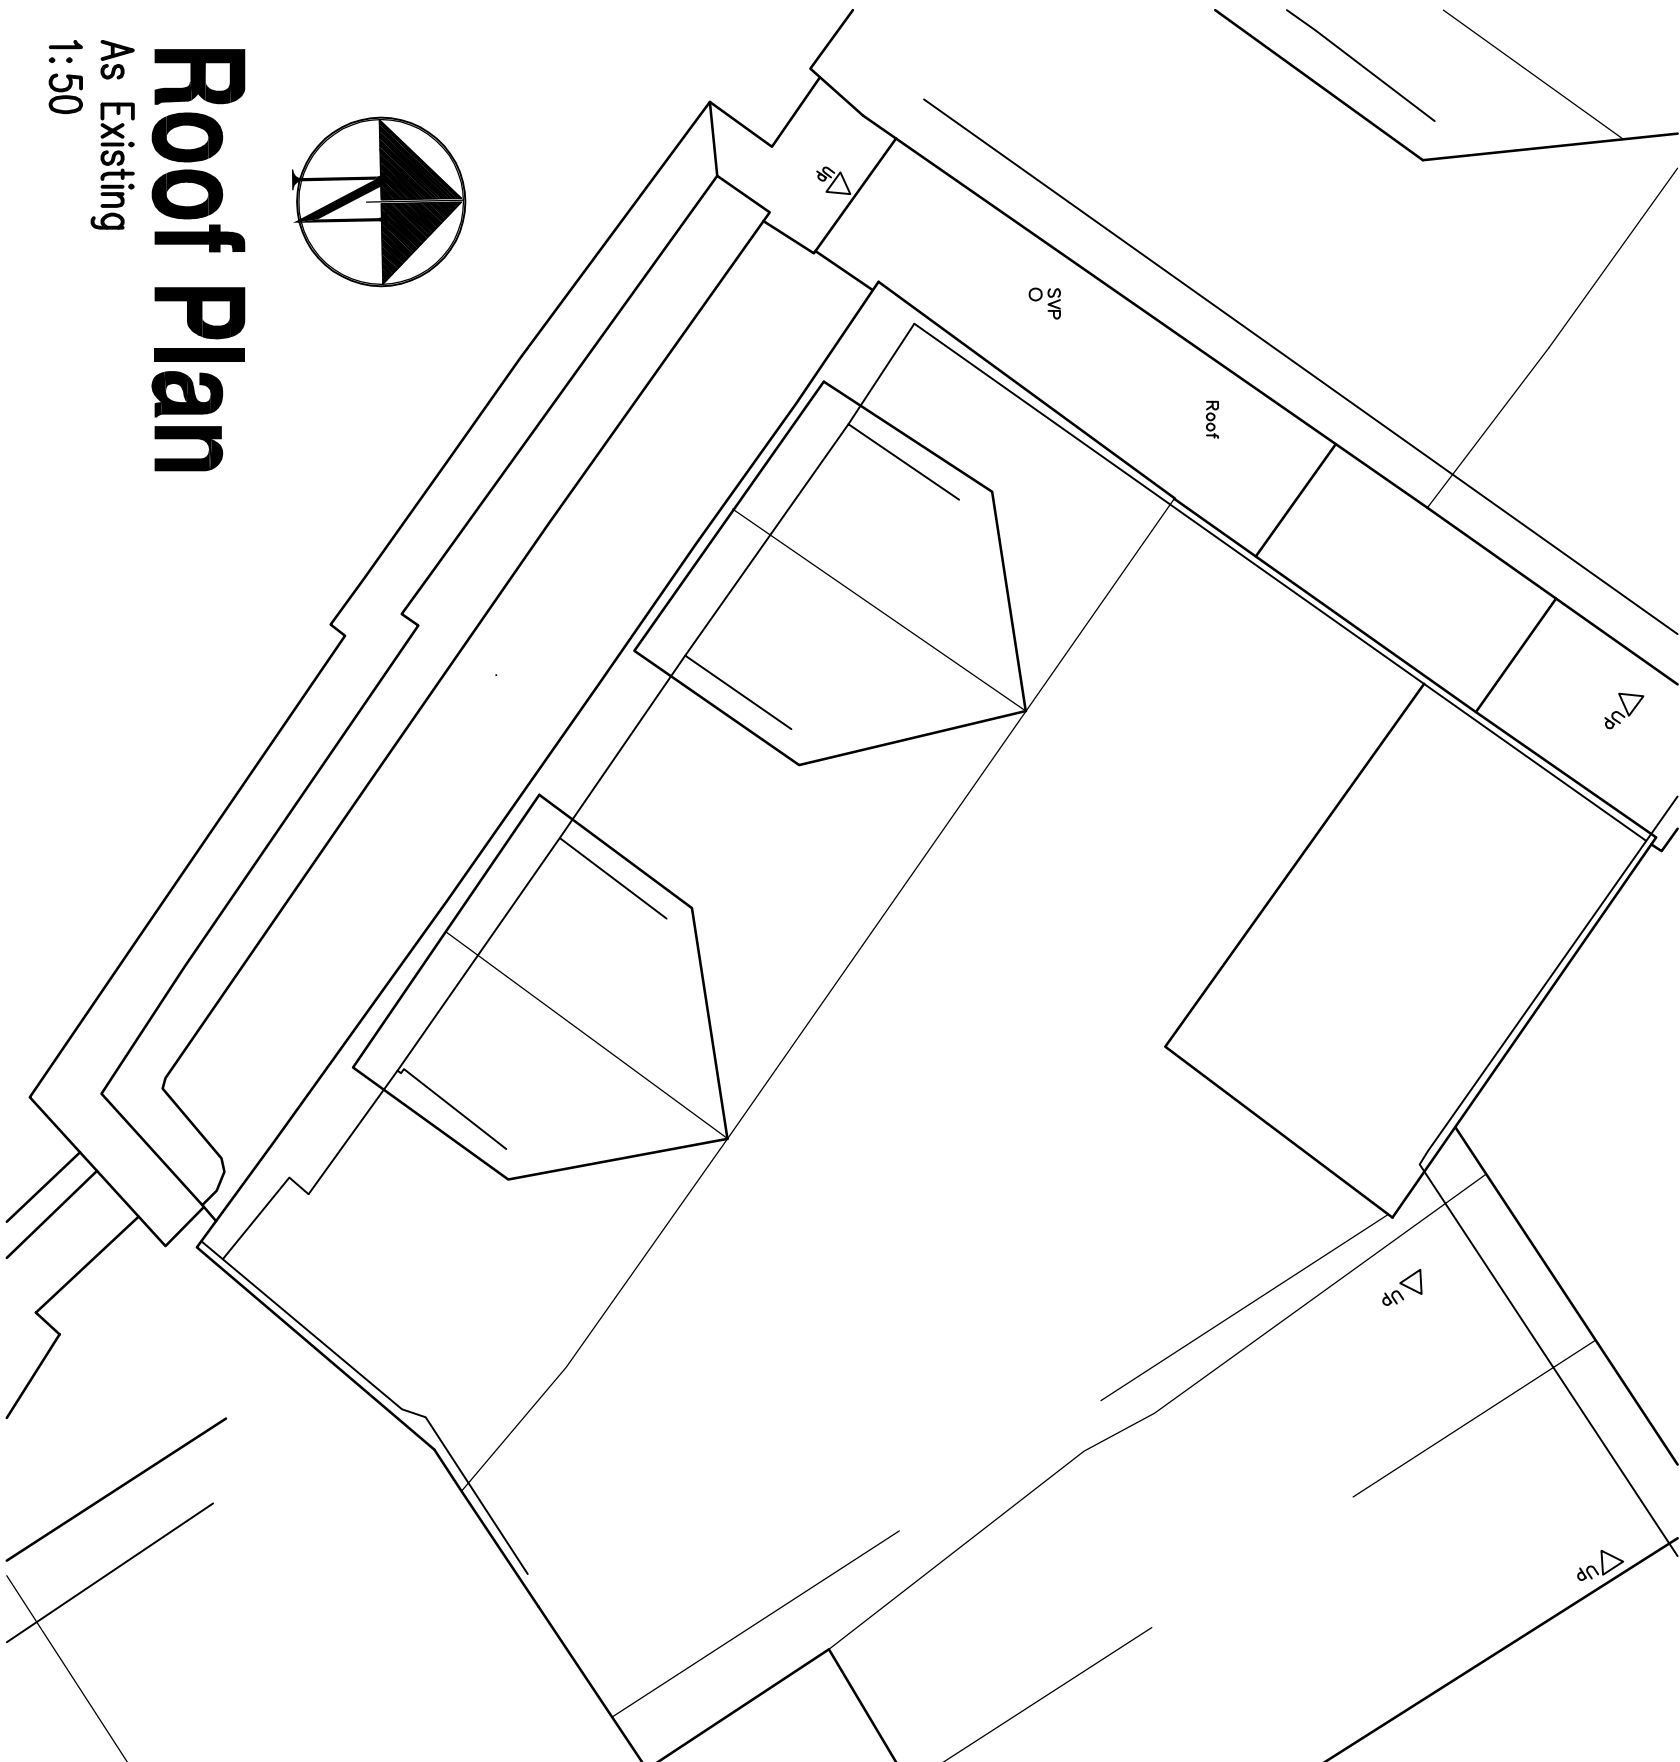


Roof Plan
As Existing
1:50

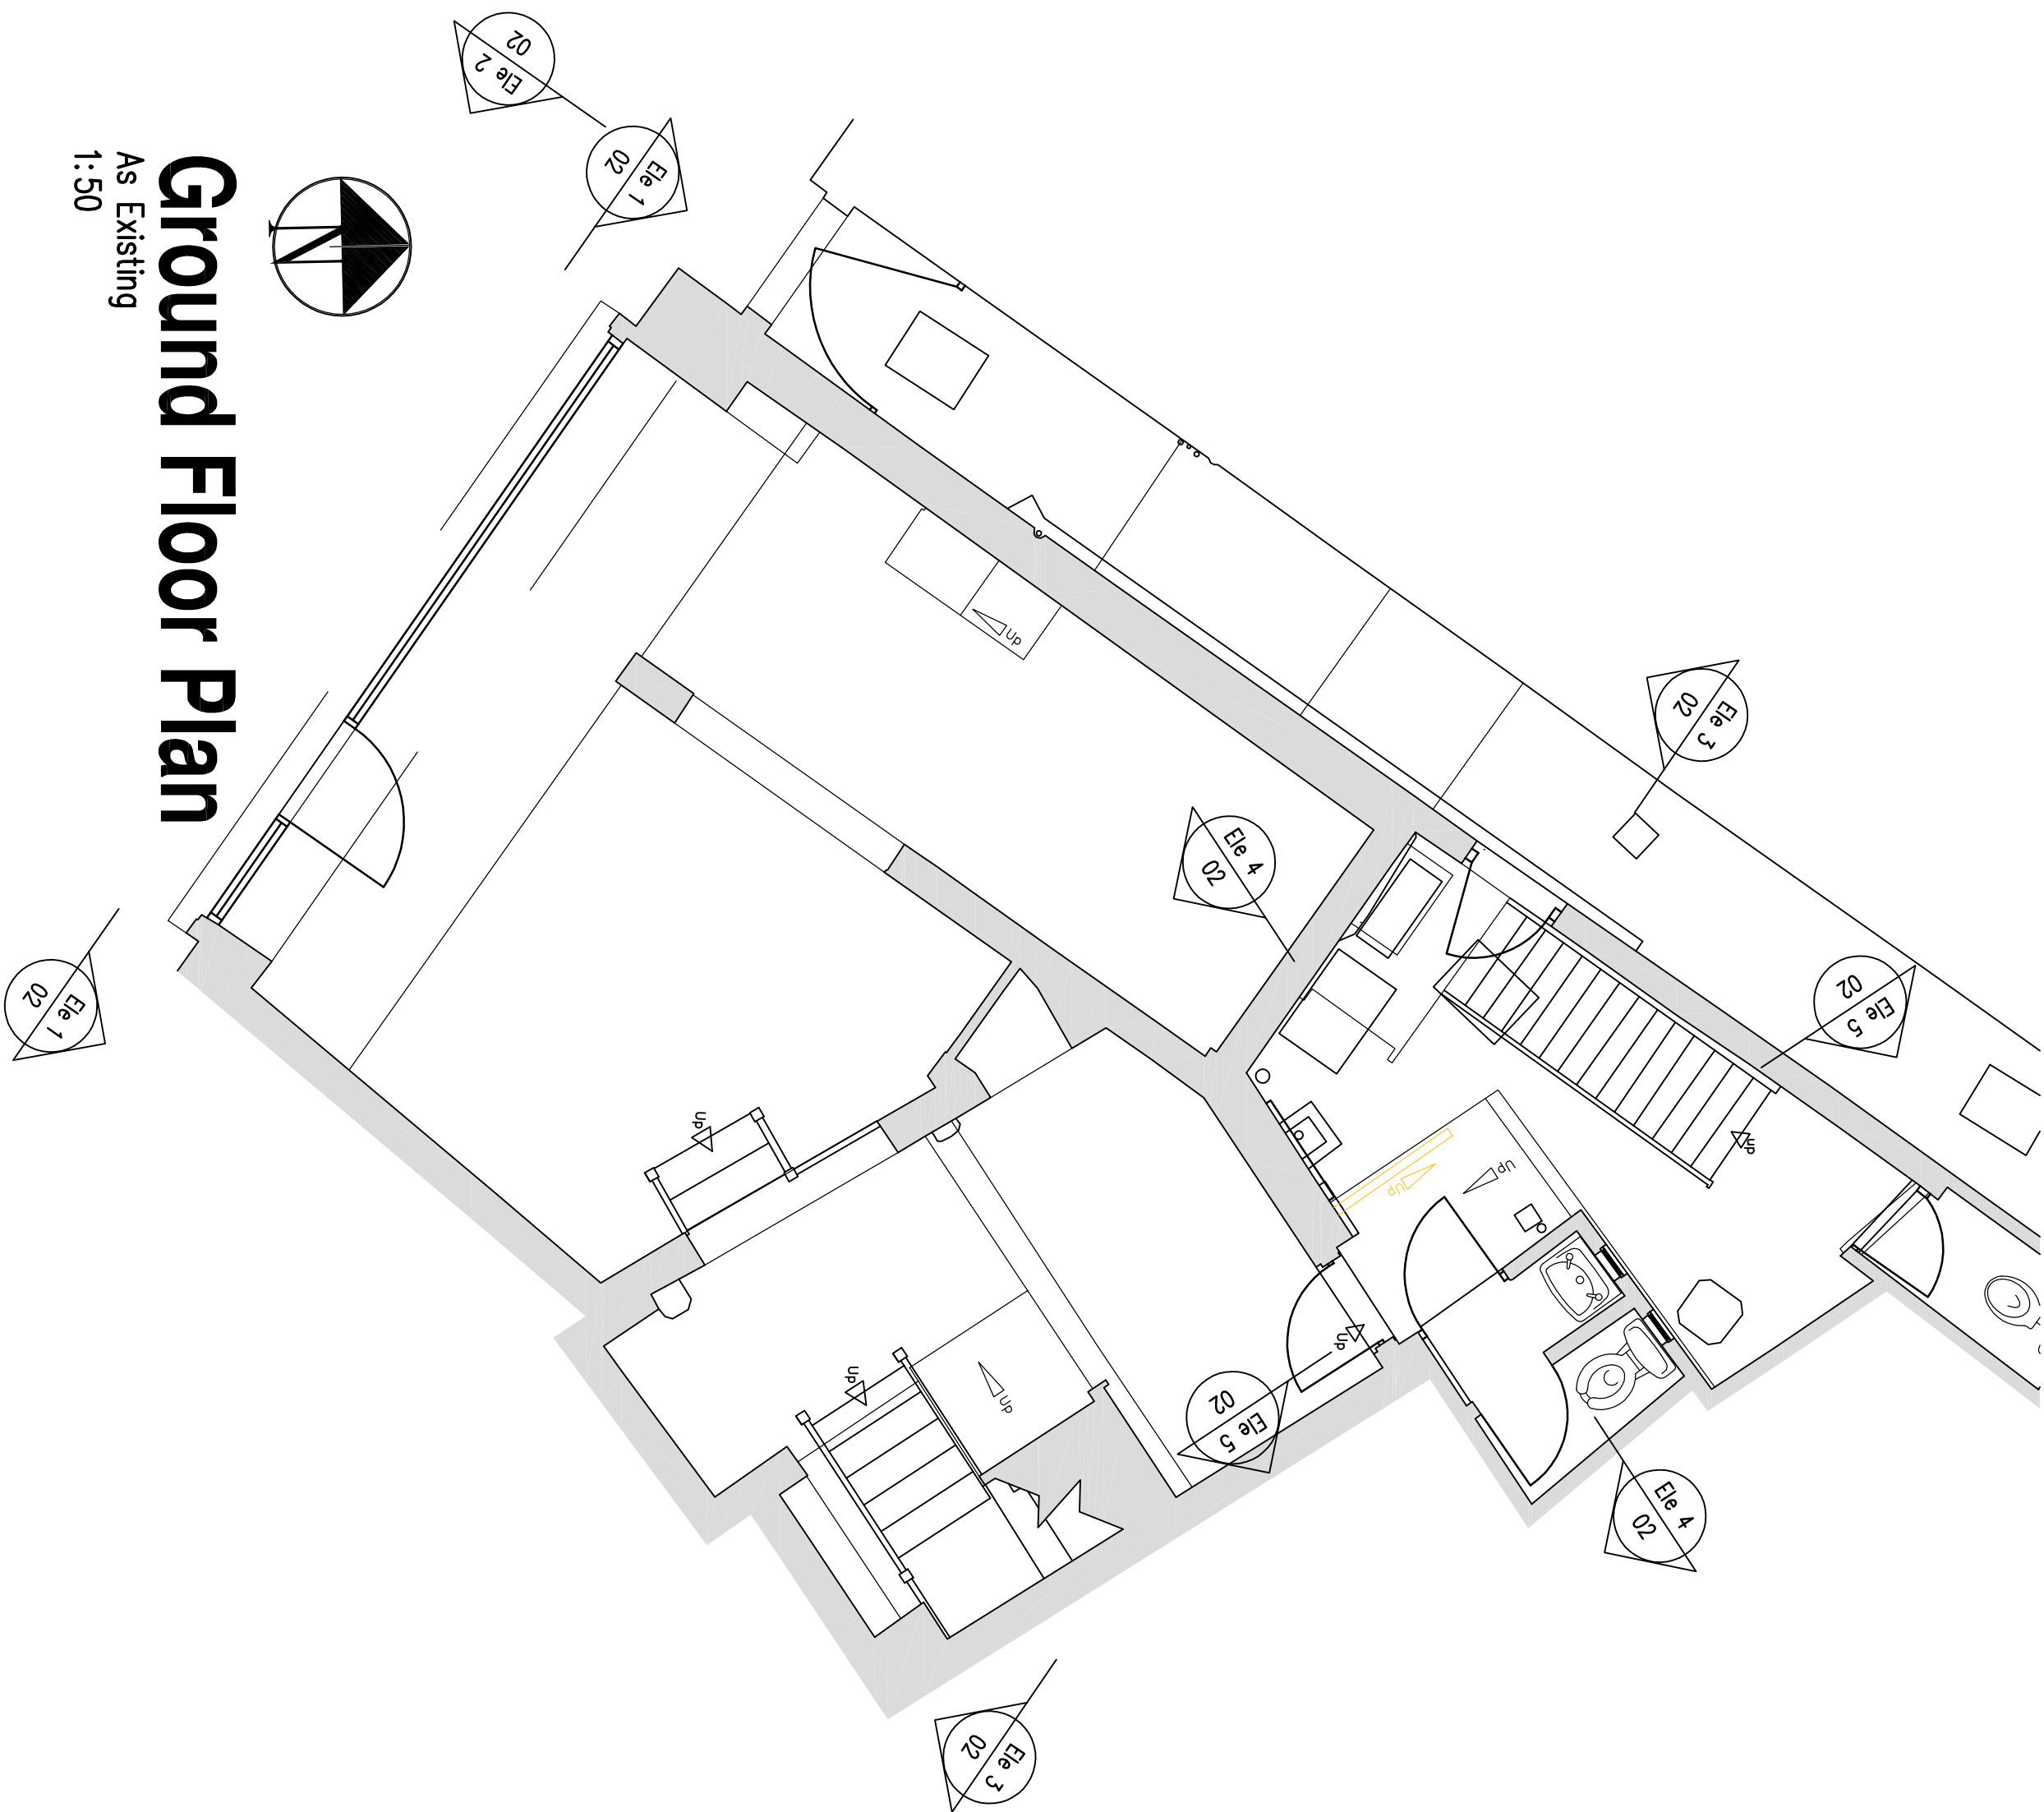

Ground Floor Plan
As Existing
1:50

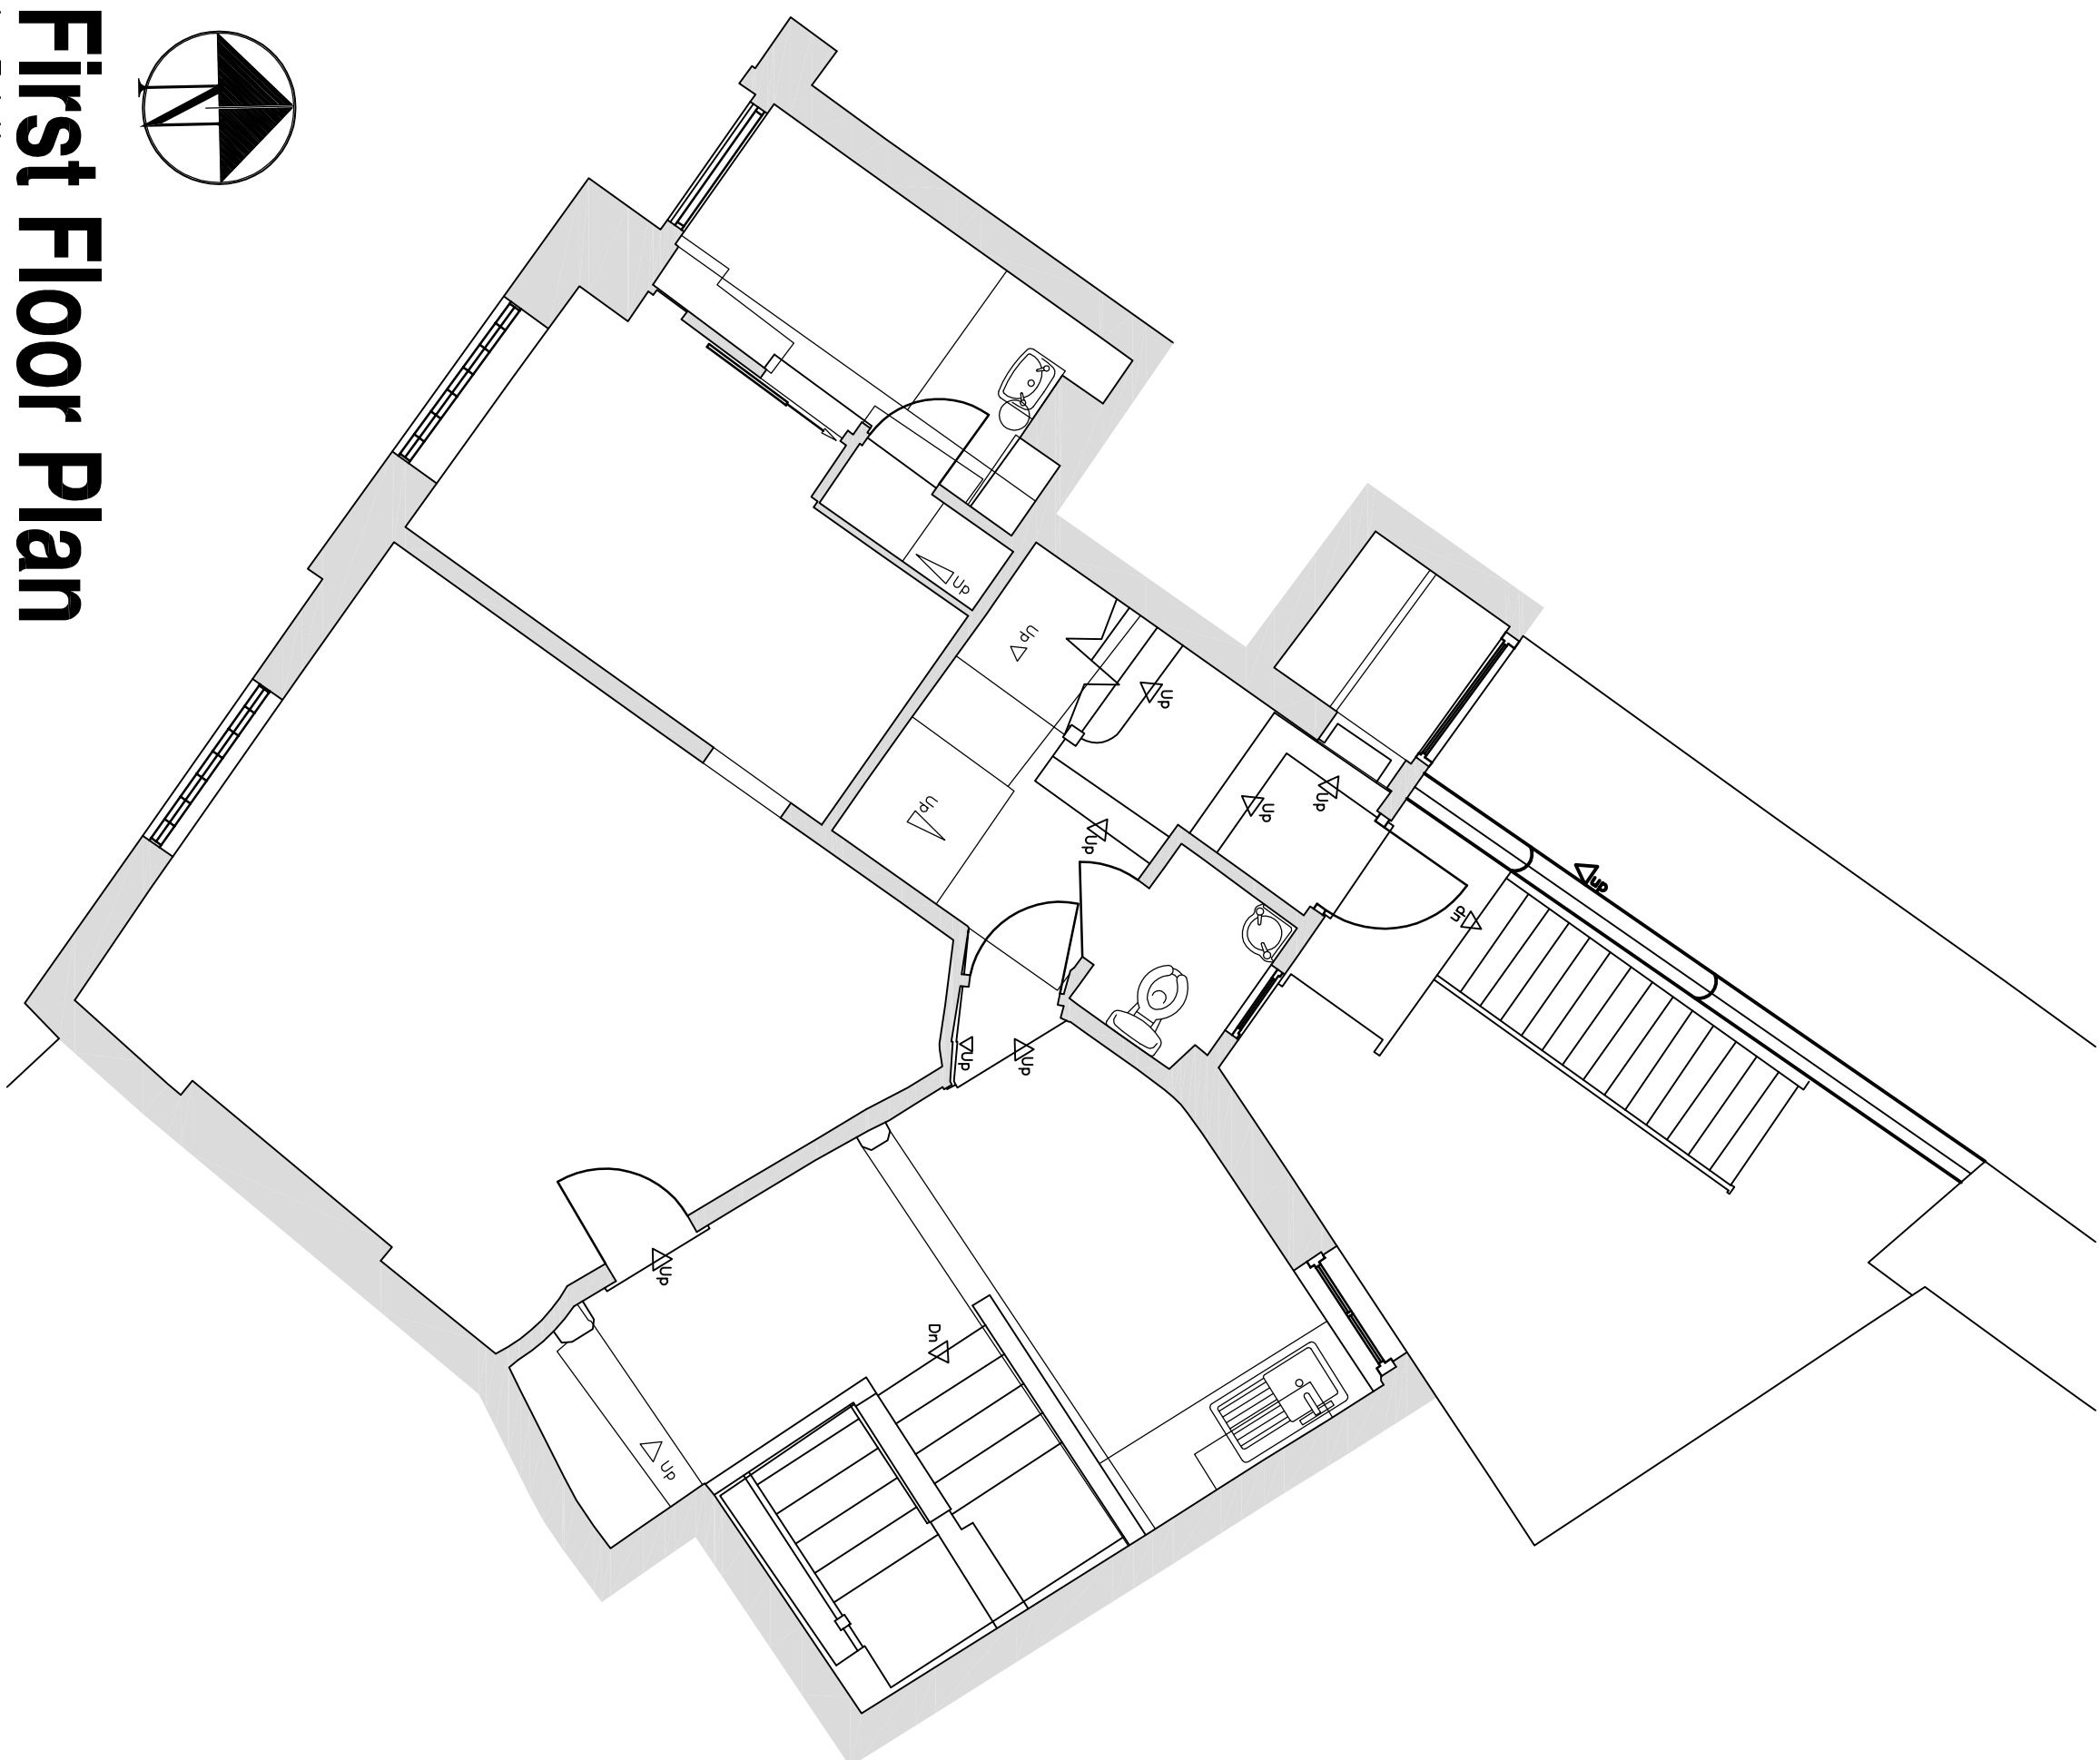

First Floor Plan
As Existing
1:50

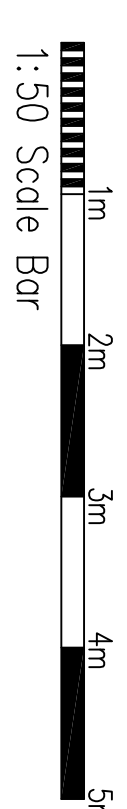

C:\April 2023\1\Amended to consultants comments
B:\April 2023\Amended to consultants comments
A:\April 2023\1\Roof Plan.dwg
1:50 Scale Bar

Project:
Conversion of Upper Floors at:
24 Carfax
Horsham
RH12 1EB

Drawing title:
Floor Plans
As Existing

Client:
Geneva Investment Group

Copyright of:
Clive Voller Associates
Chartered Building Surveyors
15 Station Road
Burgess Hill
West Sussex
RH15 9DE
Tel: 01444 871010
Fax: 01444 870099
Web: www.clivevoller.com



Scale:
1:50 @ A1

Date:
June 2023

Drawn:

Dwg. No.:
4059-CON-01

Rev'n
C