



## South Elevation

Elevation 1  
As Proposed  
1:100

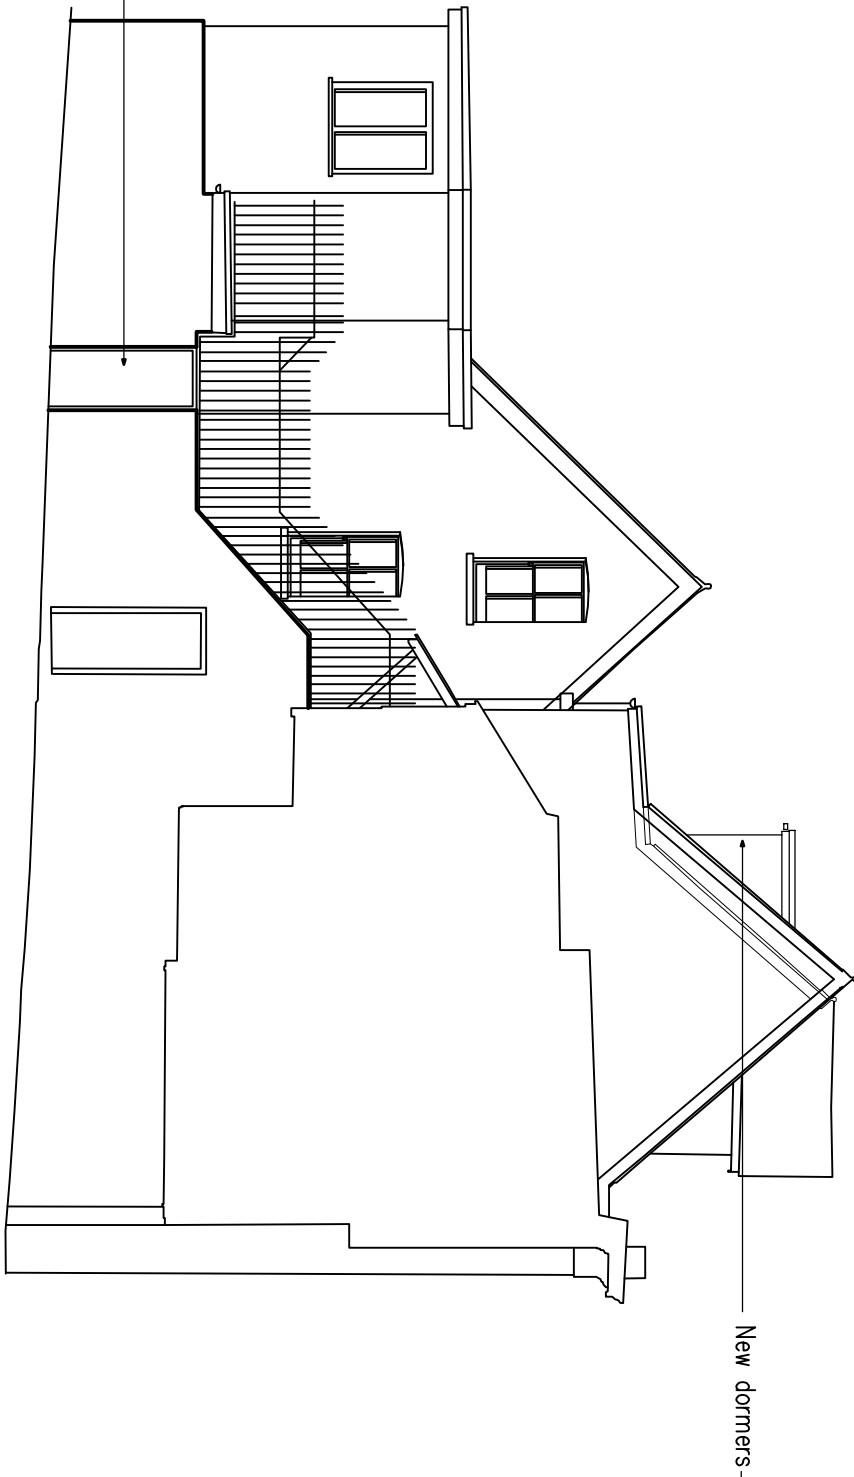


## West Elevation

Elevation 2  
As Proposed  
1:100

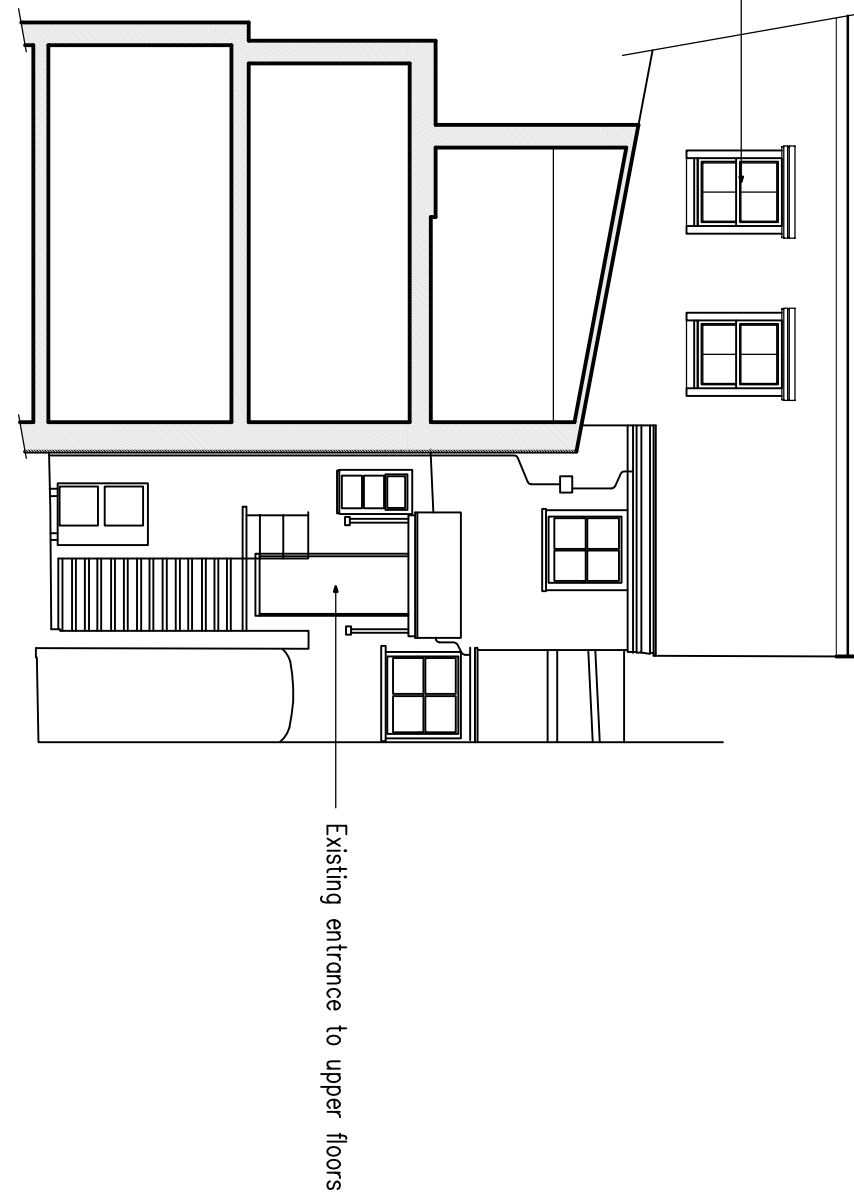


## North Elevation

Elevation 3  
As Proposed  
1:100

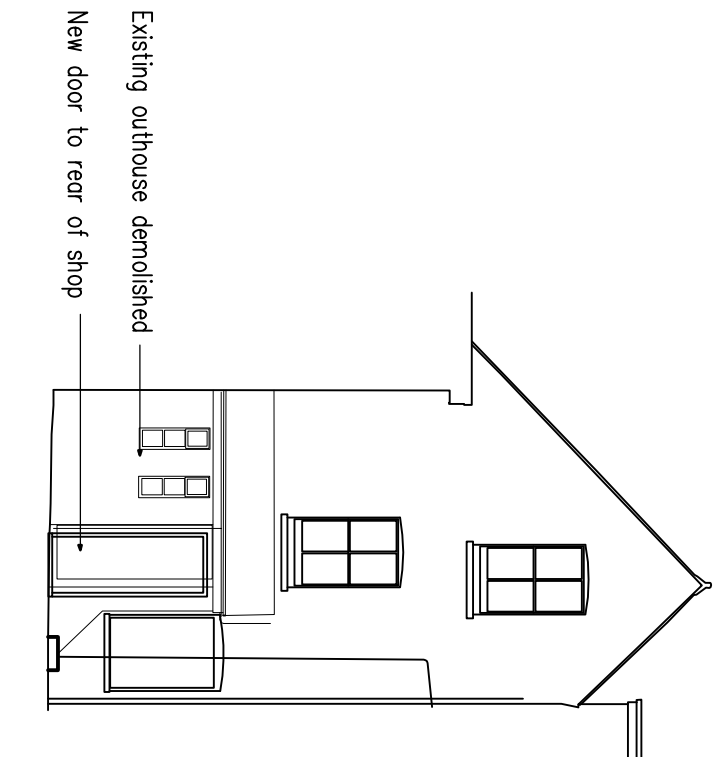


## West Elevation (courtyard)

Elevation 4  
As Proposed  
1:100

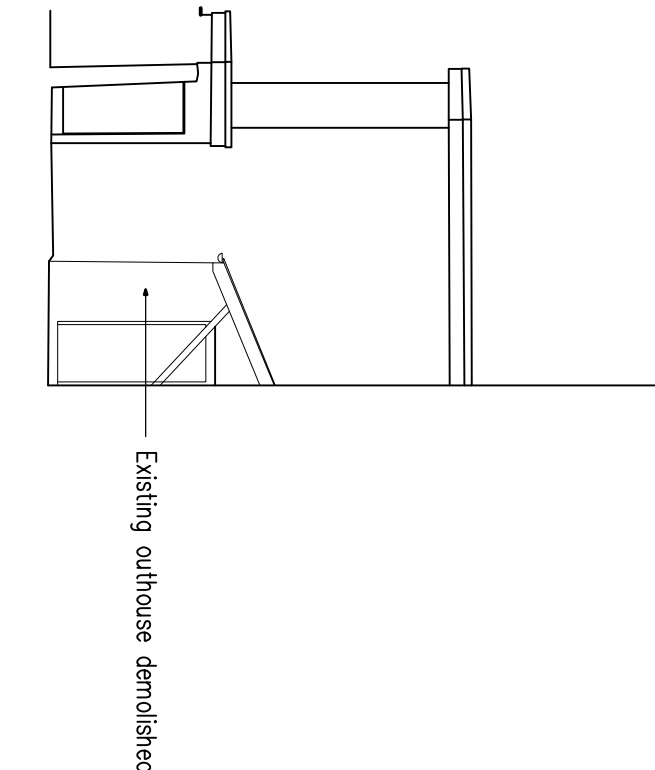


## South Elevation (courtyard)

Elevation 5  
As Proposed  
1:100

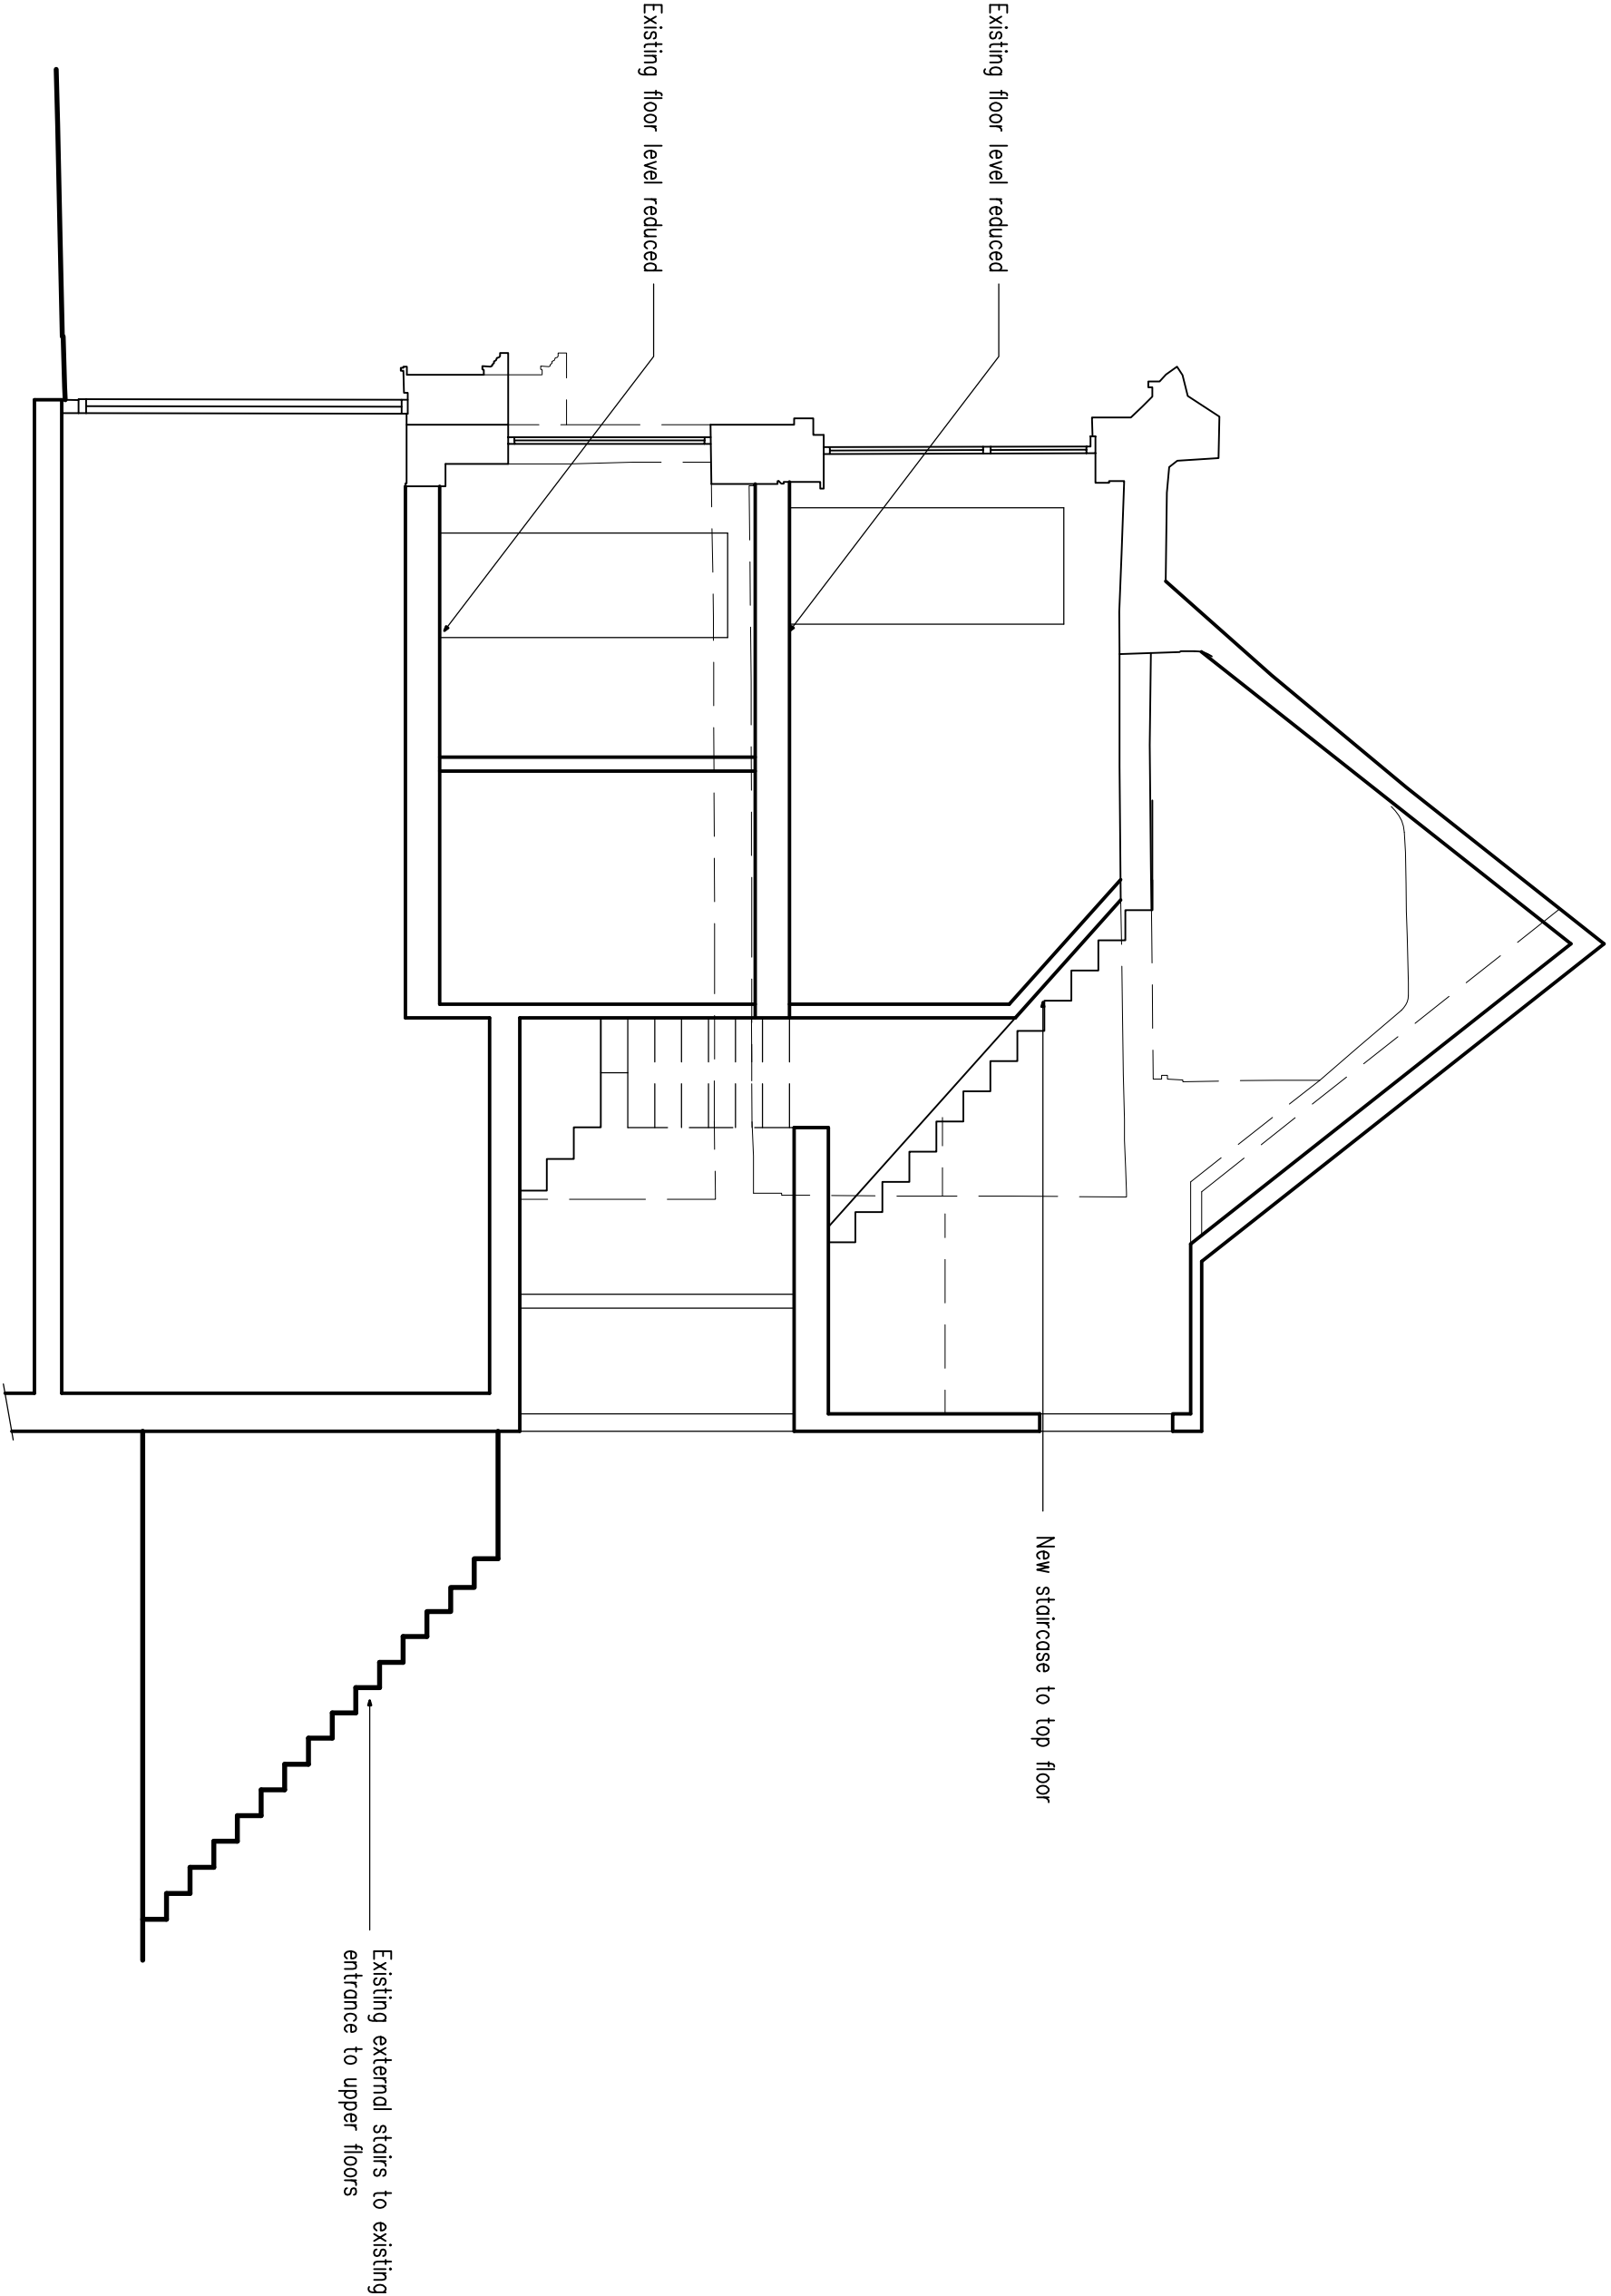


## Section A-A

As Proposed  
1:50

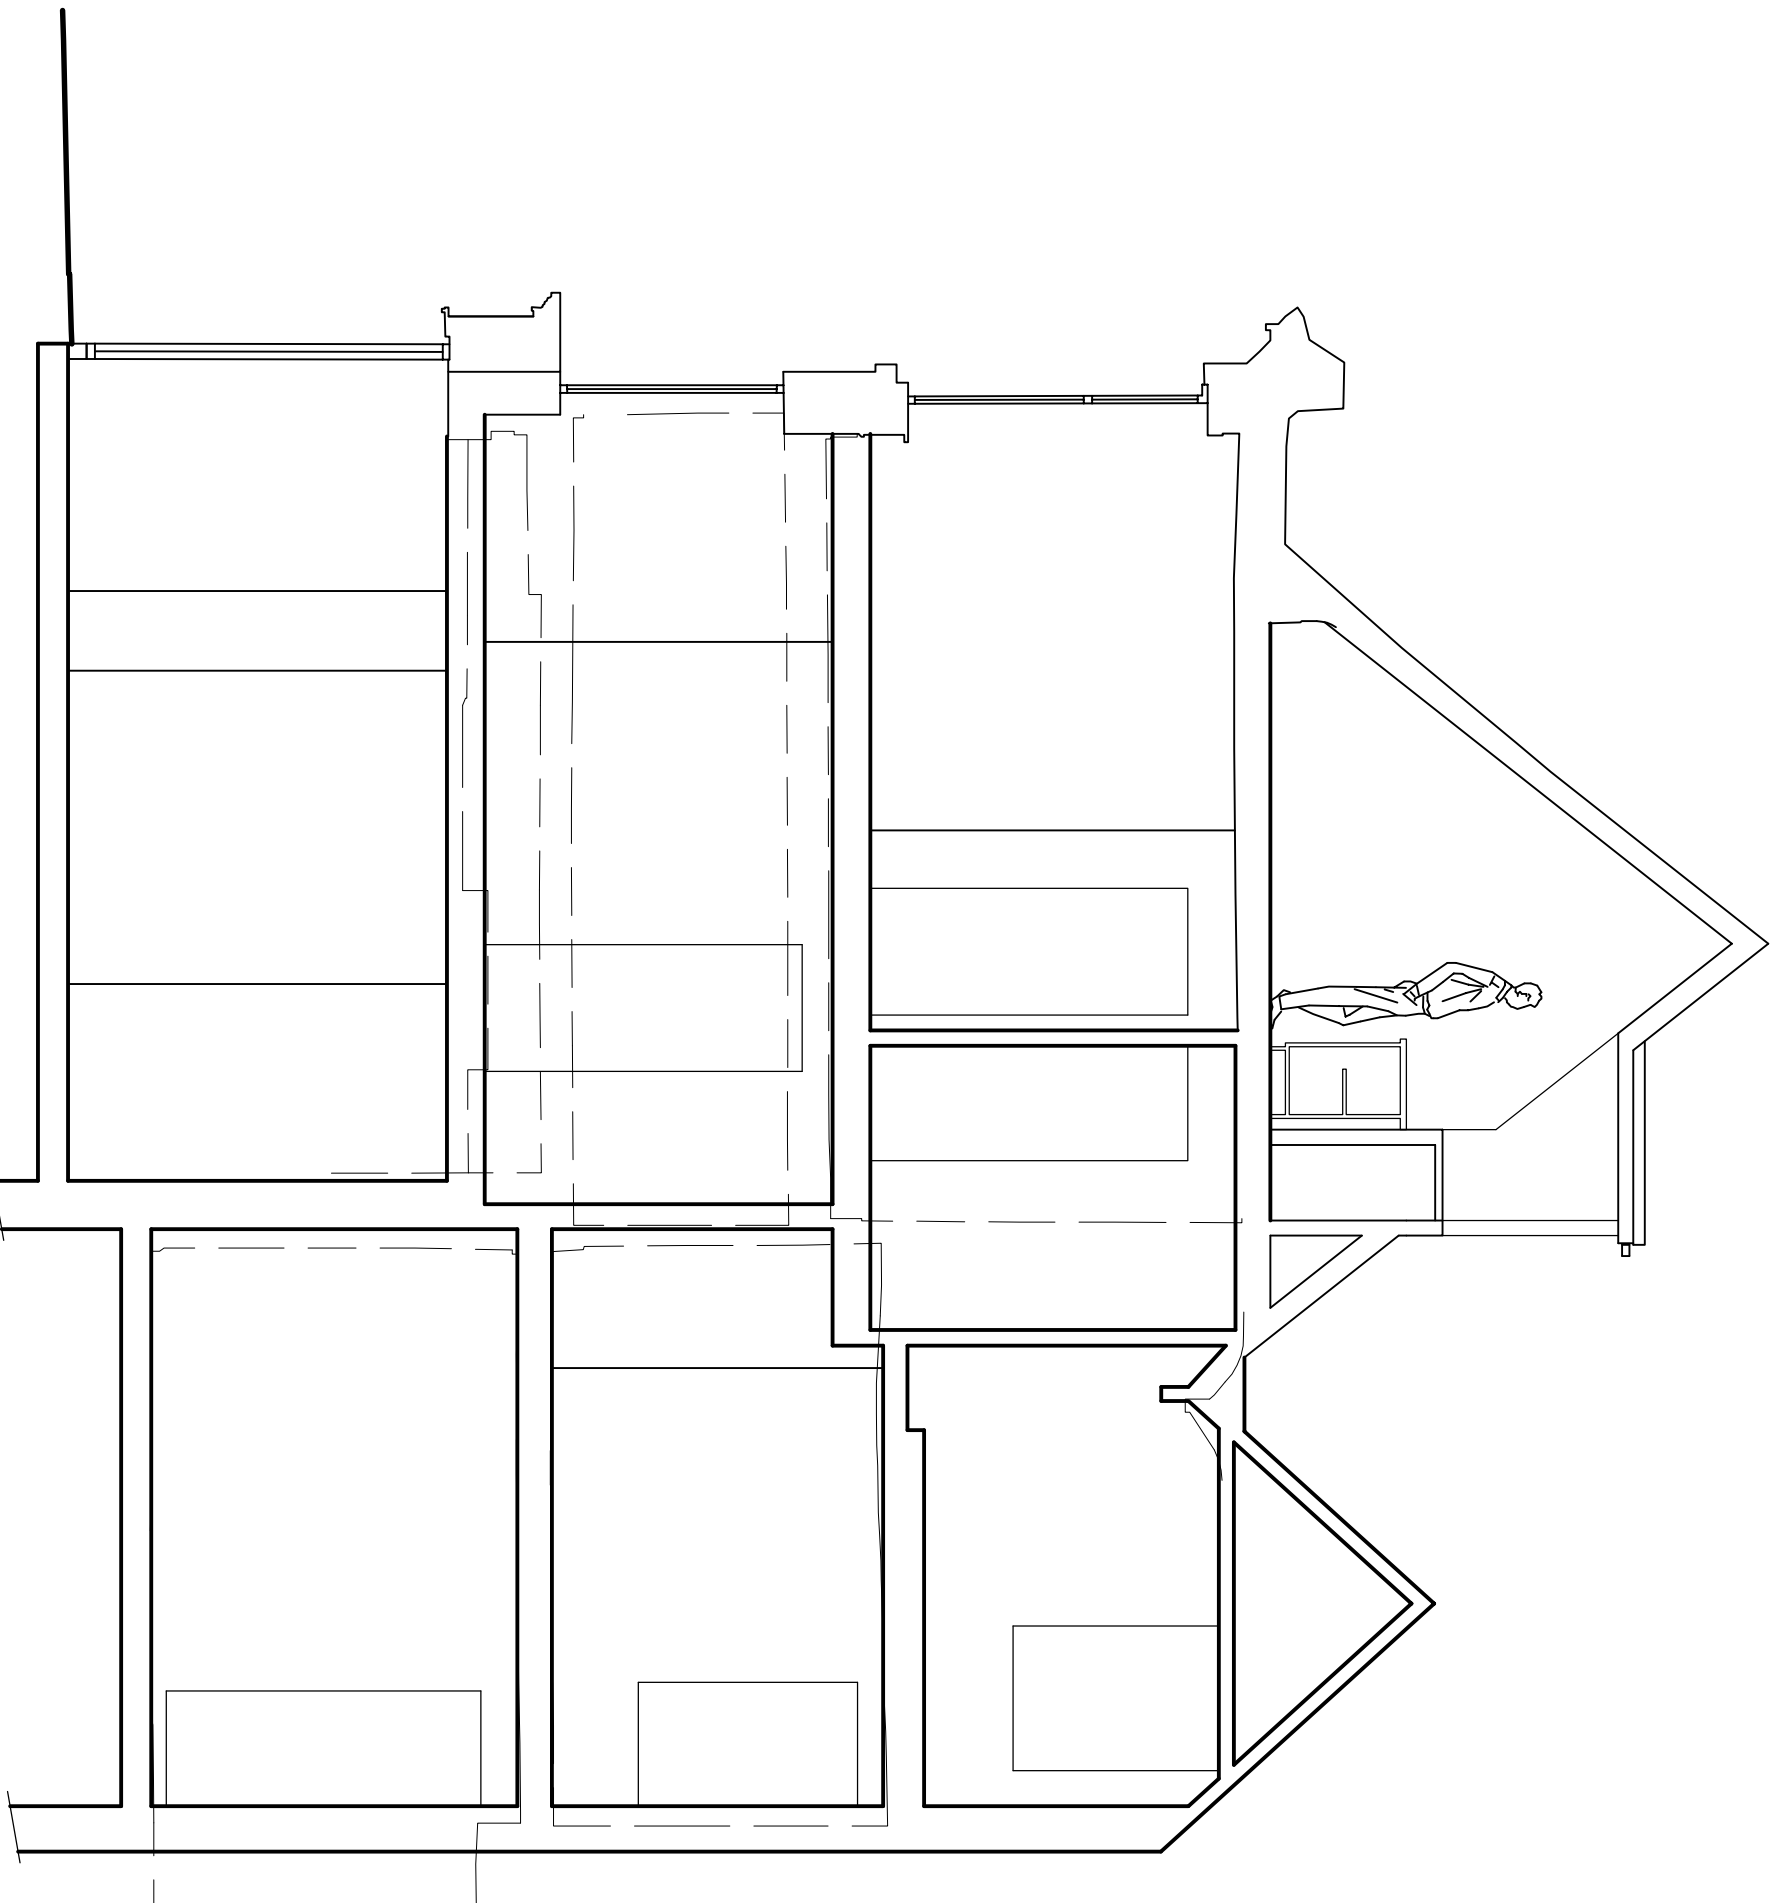

## Section B-B

As Proposed  
1:50

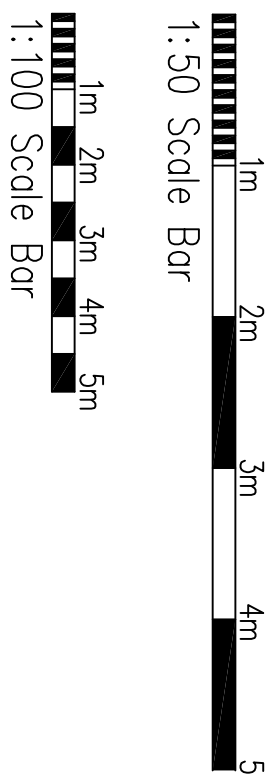

Project: Conversion of Upper Floors at 24 Cortax Horsham RH12 1EB		Drawing title: Elevations & Section As Proposed	
Client: Genova Investment Group		Copyright of: Clive Voller Associates Chartered Building Surveyors 15 Station Road Burgess Hill West Sussex RH11 5 9DE Tel: 01444 871010 Fax: 01444 870099 Web: www.clivevoller.com	
Scale: 1:100 & 1:50 @ A1		Date: June 2023	
Dwg. No. 4059-COM-04		Drawn: June 2023	
Rev'n D		RICS	