


Proposed North Elevation - 1:100

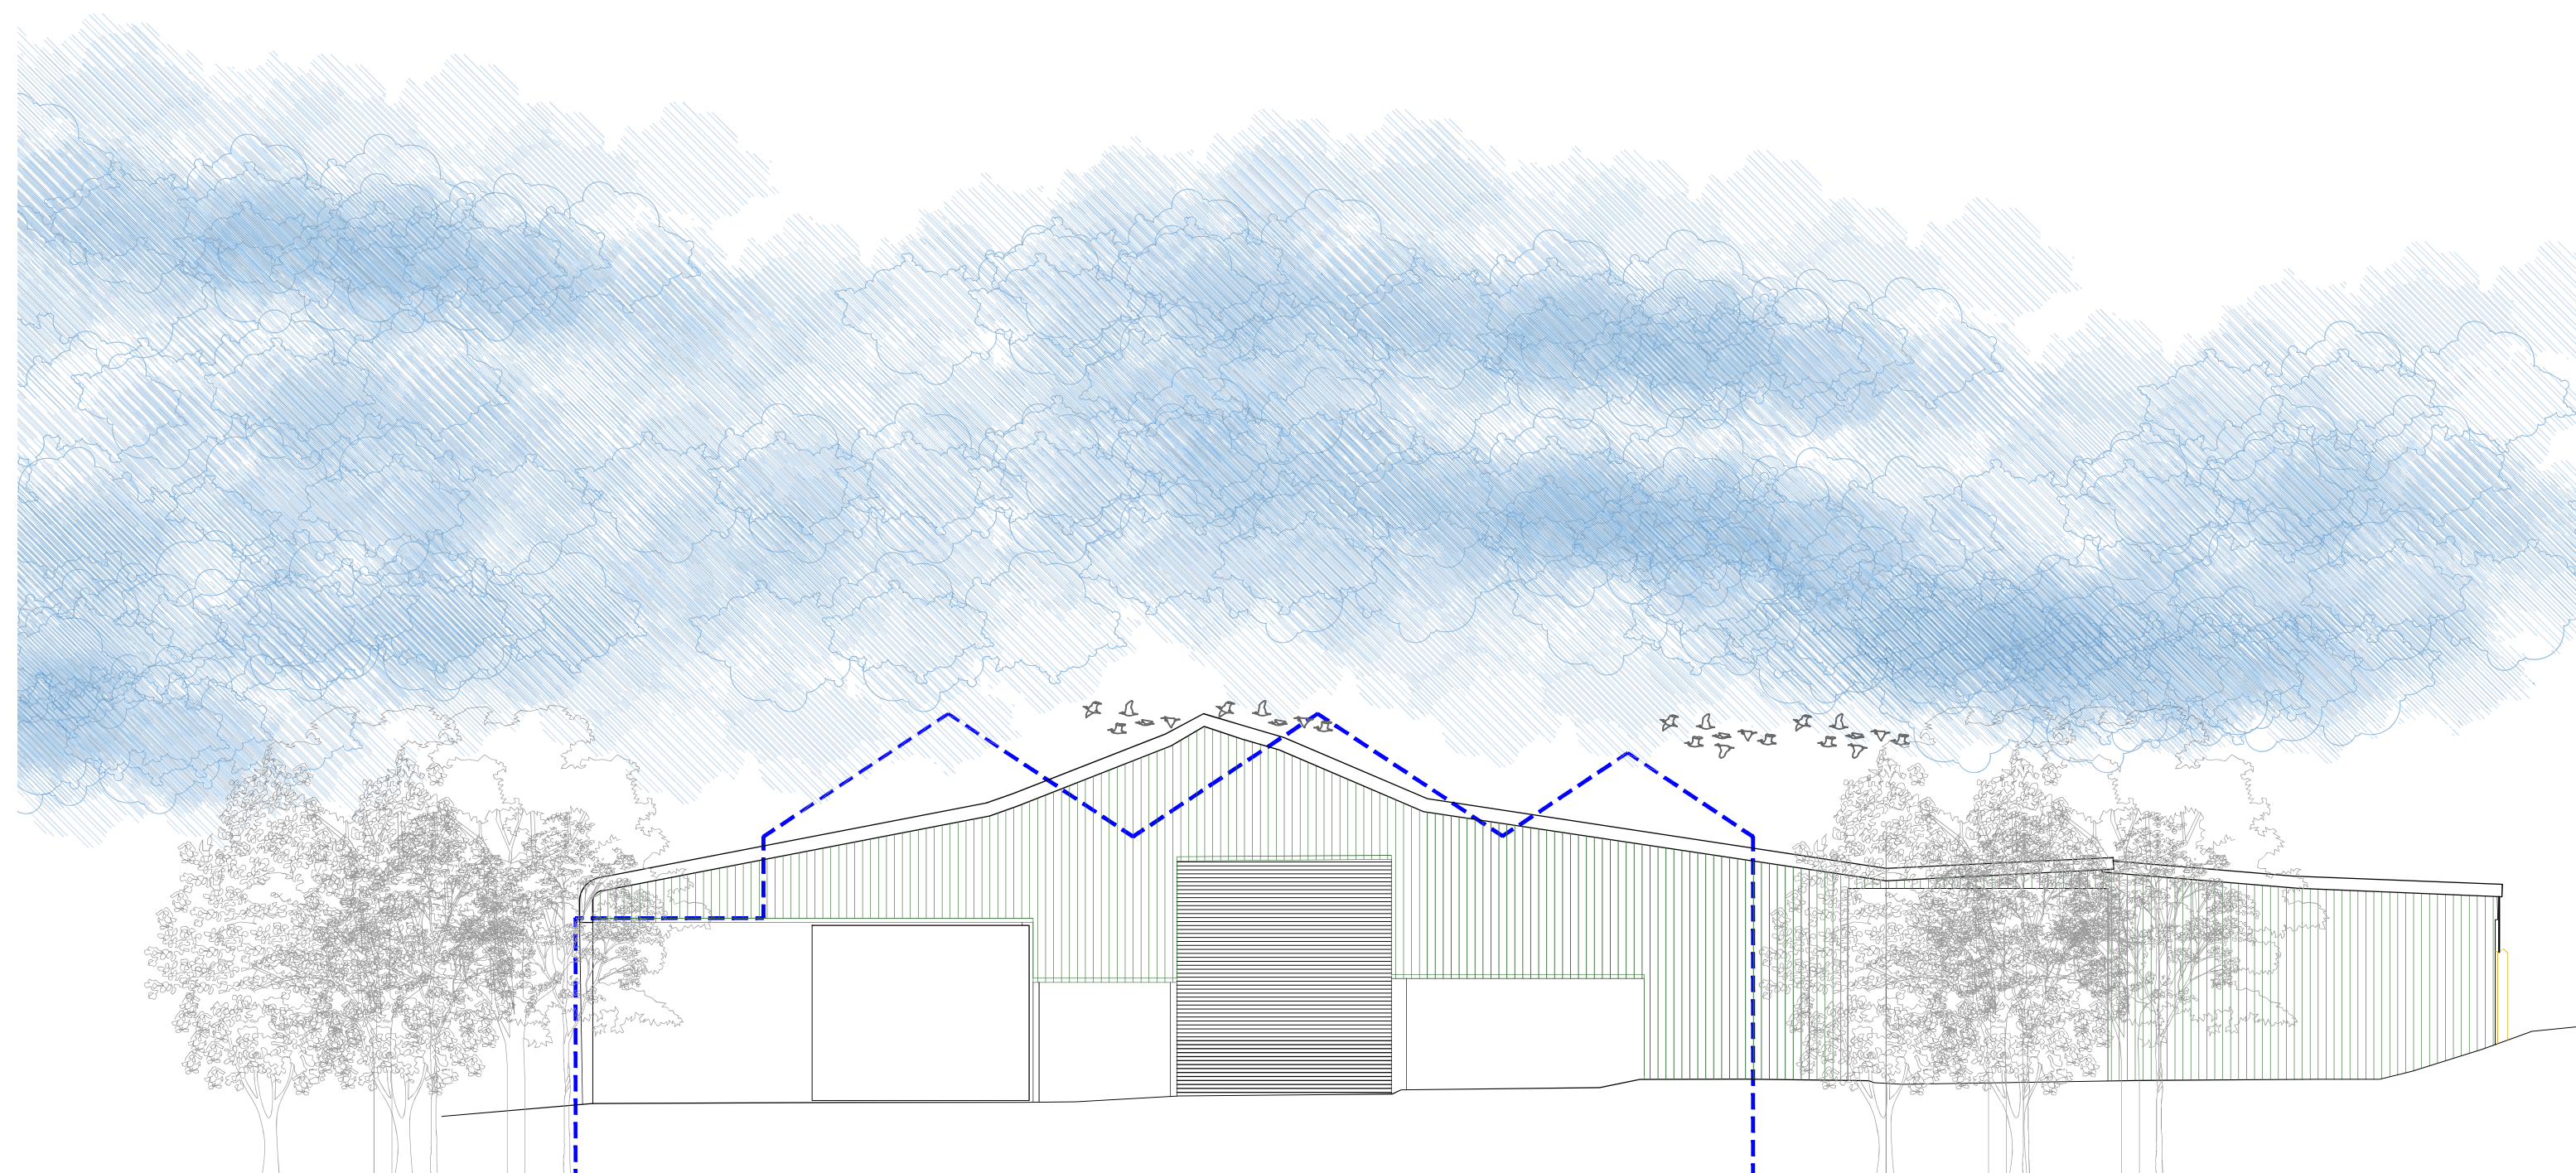

Proposed South Elevation - 1:100

--- Dashed line indicates outline of proposal




**LLOYD
HARDEN**

Design • Planning • Architecture

REV	BY	DATE	DETAILS

SCALE @ A1 1:100

 

CLIENT

Lee Goossens
Nash Farm

PROJECT

Nash Farm - New Build

DRAWN BY

LKH

CHECKED BY

LKH

PLANNING

DRAWING TITLE

Existing Elevations with Proposal Outlined

DATE

23.01.26

DRAWING NUMBER

007

REVISION

-

+44 (0)116 482 9284

www.lloydharden.co.uk

DO NOT CONSTRUCT FROM THIS DRAWING. Responsibility is Not Accepted For Errors Made By Others In Scaling From This Drawing. All Construction Information Must Be Taken From Figured Dimensions Only. All Dimensions And Levels Must Be Checked On Site And Any Discrepancies Between Drawings Must Be Reported To Lloyd Harden Design Ltd. THESE DRAWINGS ARE FOR PLANNING USE ONLY.