





**LLOYD  
HARDEN**

Design • Planning • Architecture

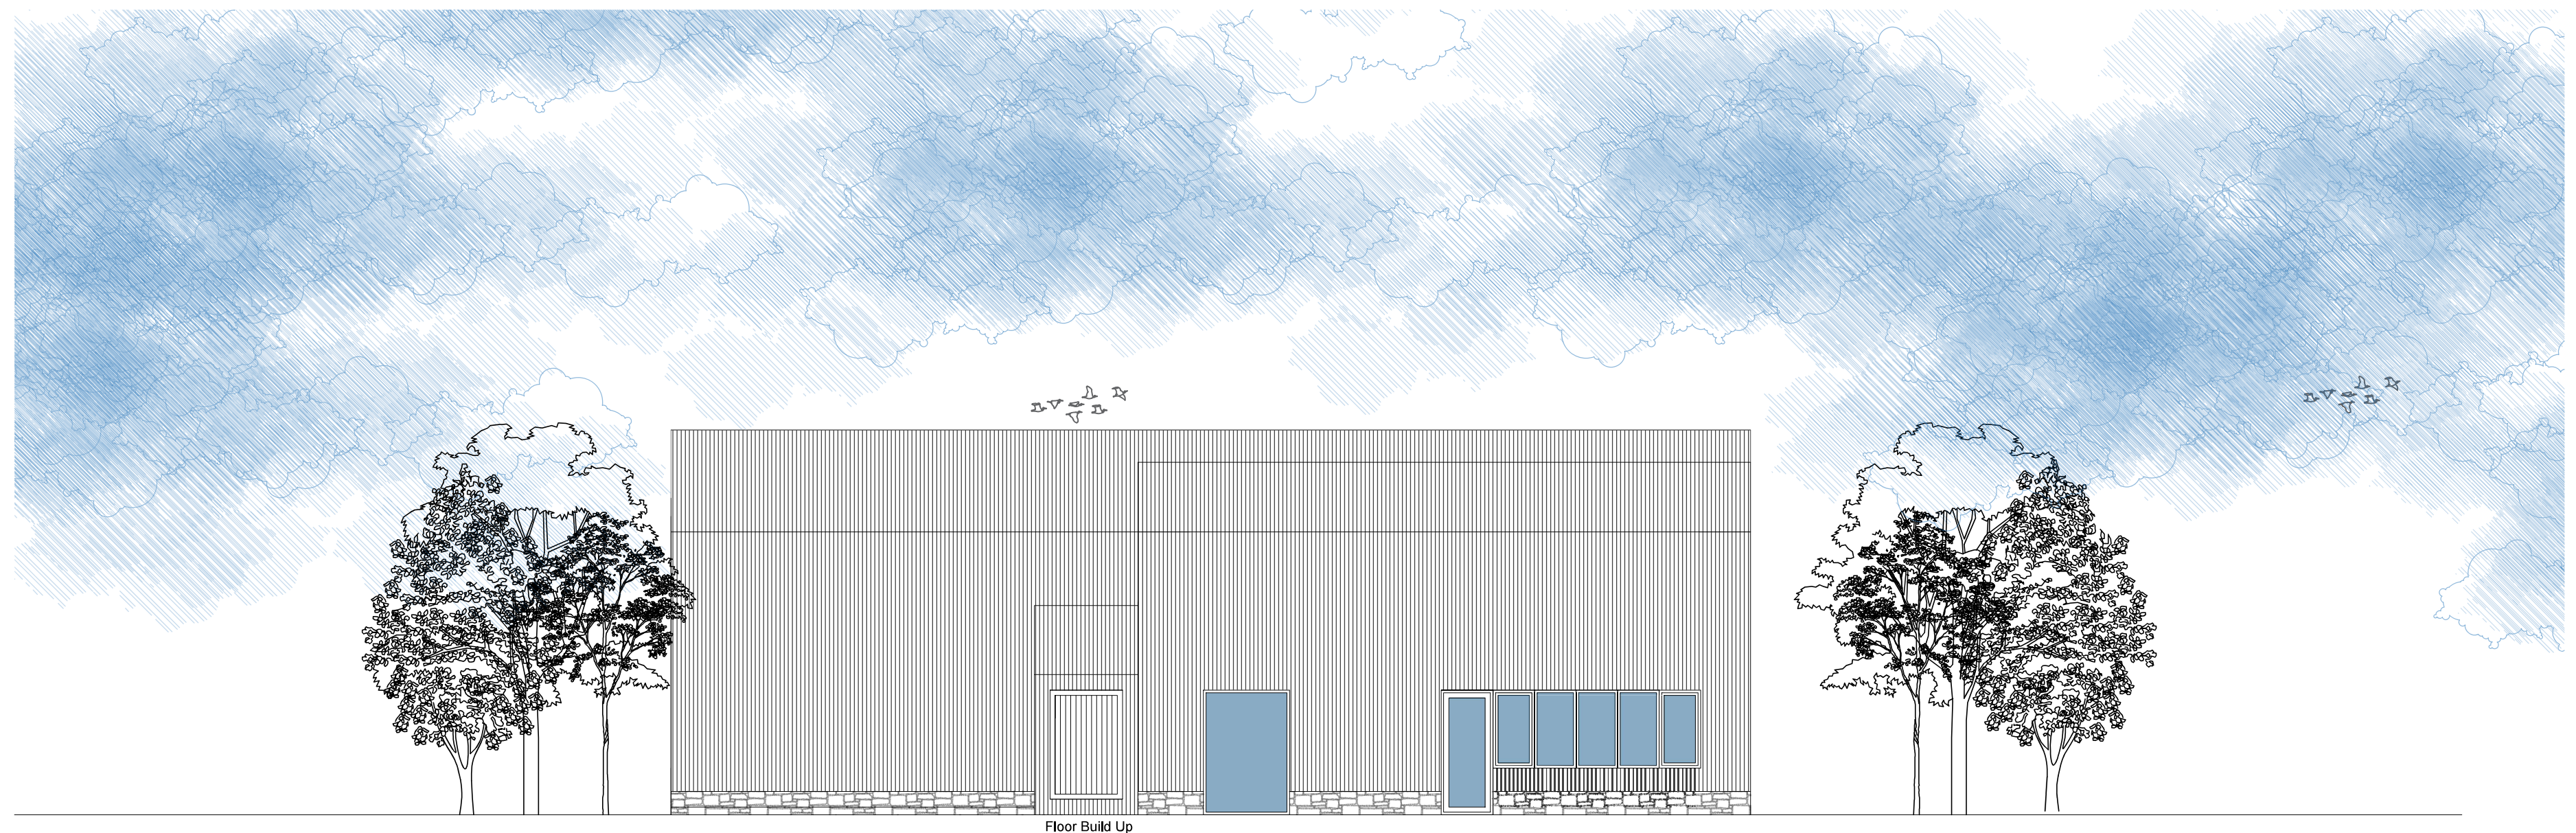

Proposed East Elevation - 1:100

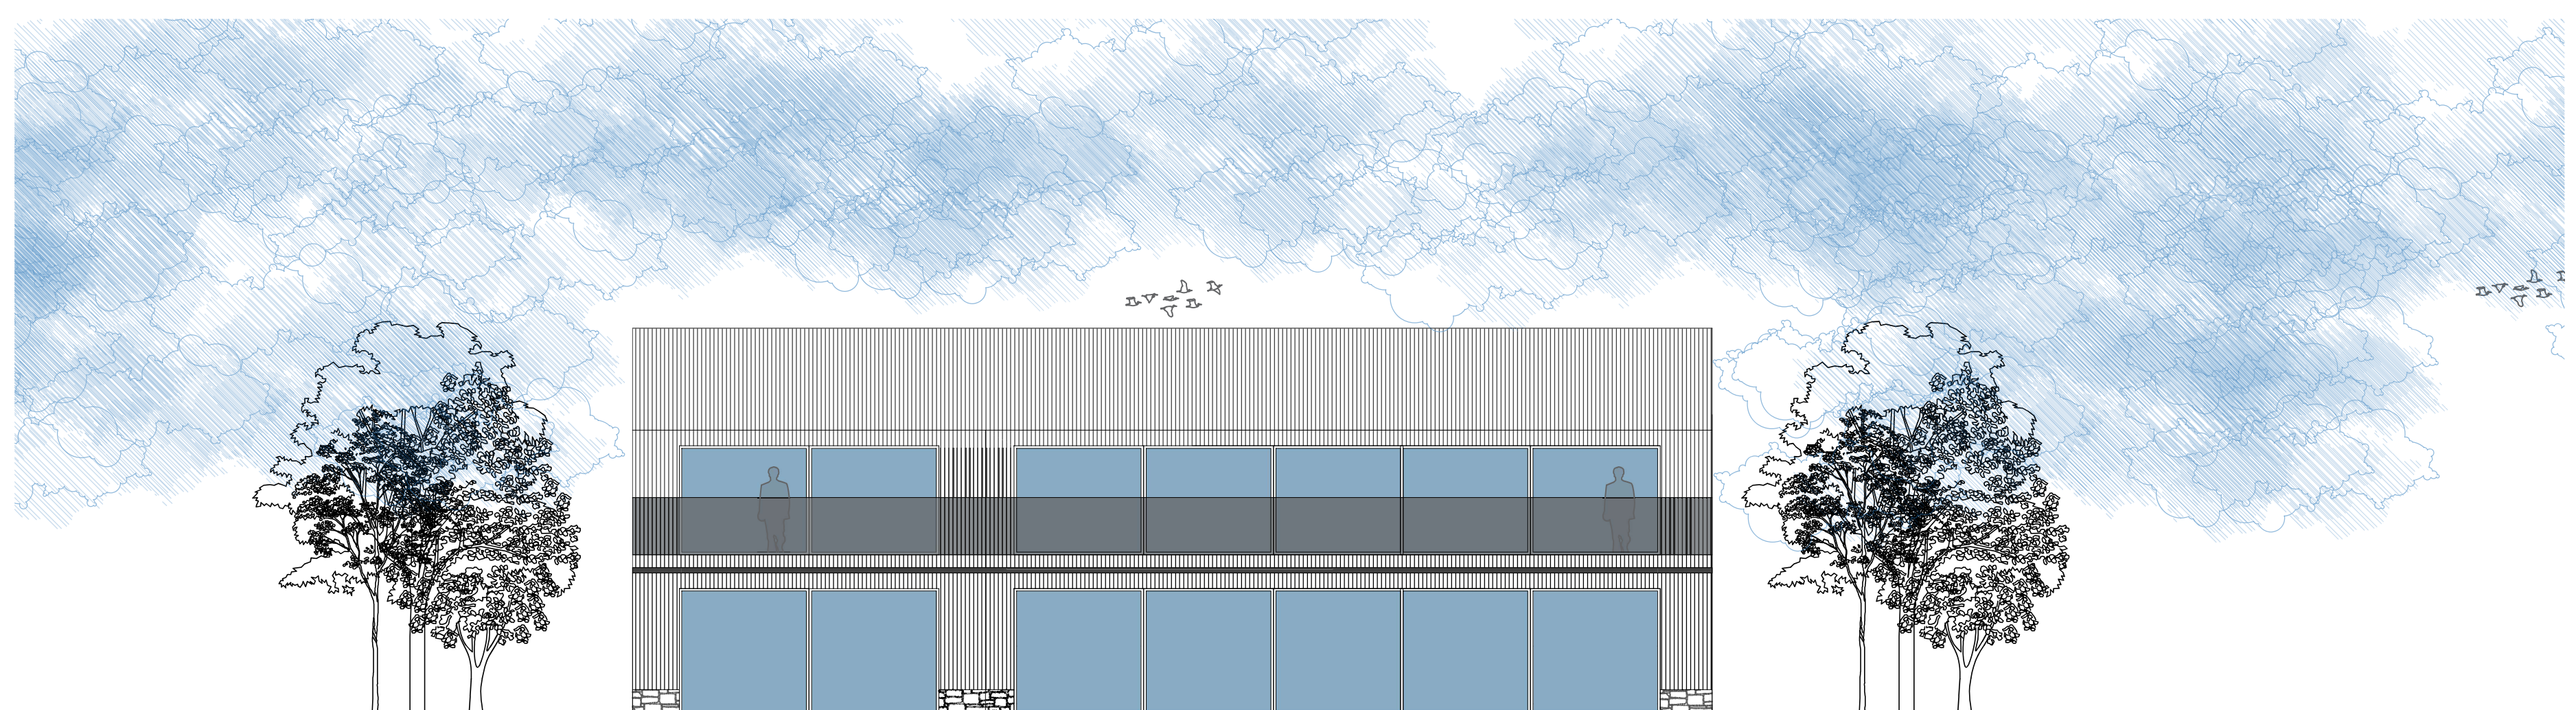


Proposed West Elevation - 1:100

Black Timber Cladding and Stone  
Black Aluminum Windows

REV	BY	DATE	DETAILS

SCALE @ A1 1:100

 

**CLIENT**  
Lee Goossens  
Nash Farm

**PROJECT**  
Nash Farm - New Build

**DRAWN BY**  
LKH

**CHECKED BY**  
LKH

PLANNING

**DRAWING TITLE**  
Proposed Elevations 1

DATE	DRAWING NUMBER	REVISION
20.03.25	005	-

DO NOT CONSTRUCT FROM THIS DRAWING. Responsibility is Not Accepted For Errors Made By Others In Scaling From This Drawing. All Construction Information Must Be Taken From Figured Dimensions Only. All Dimensions And Levels Must Be Checked On Site And Any Discrepancies Between Drawings Must Be Reported To Lloyd Harden Design Ltd. THESE DRAWINGS ARE FOR PLANNING USE ONLY.