




EXISTING FRONT ELEVATION




EXISTING REAR ELEVATION

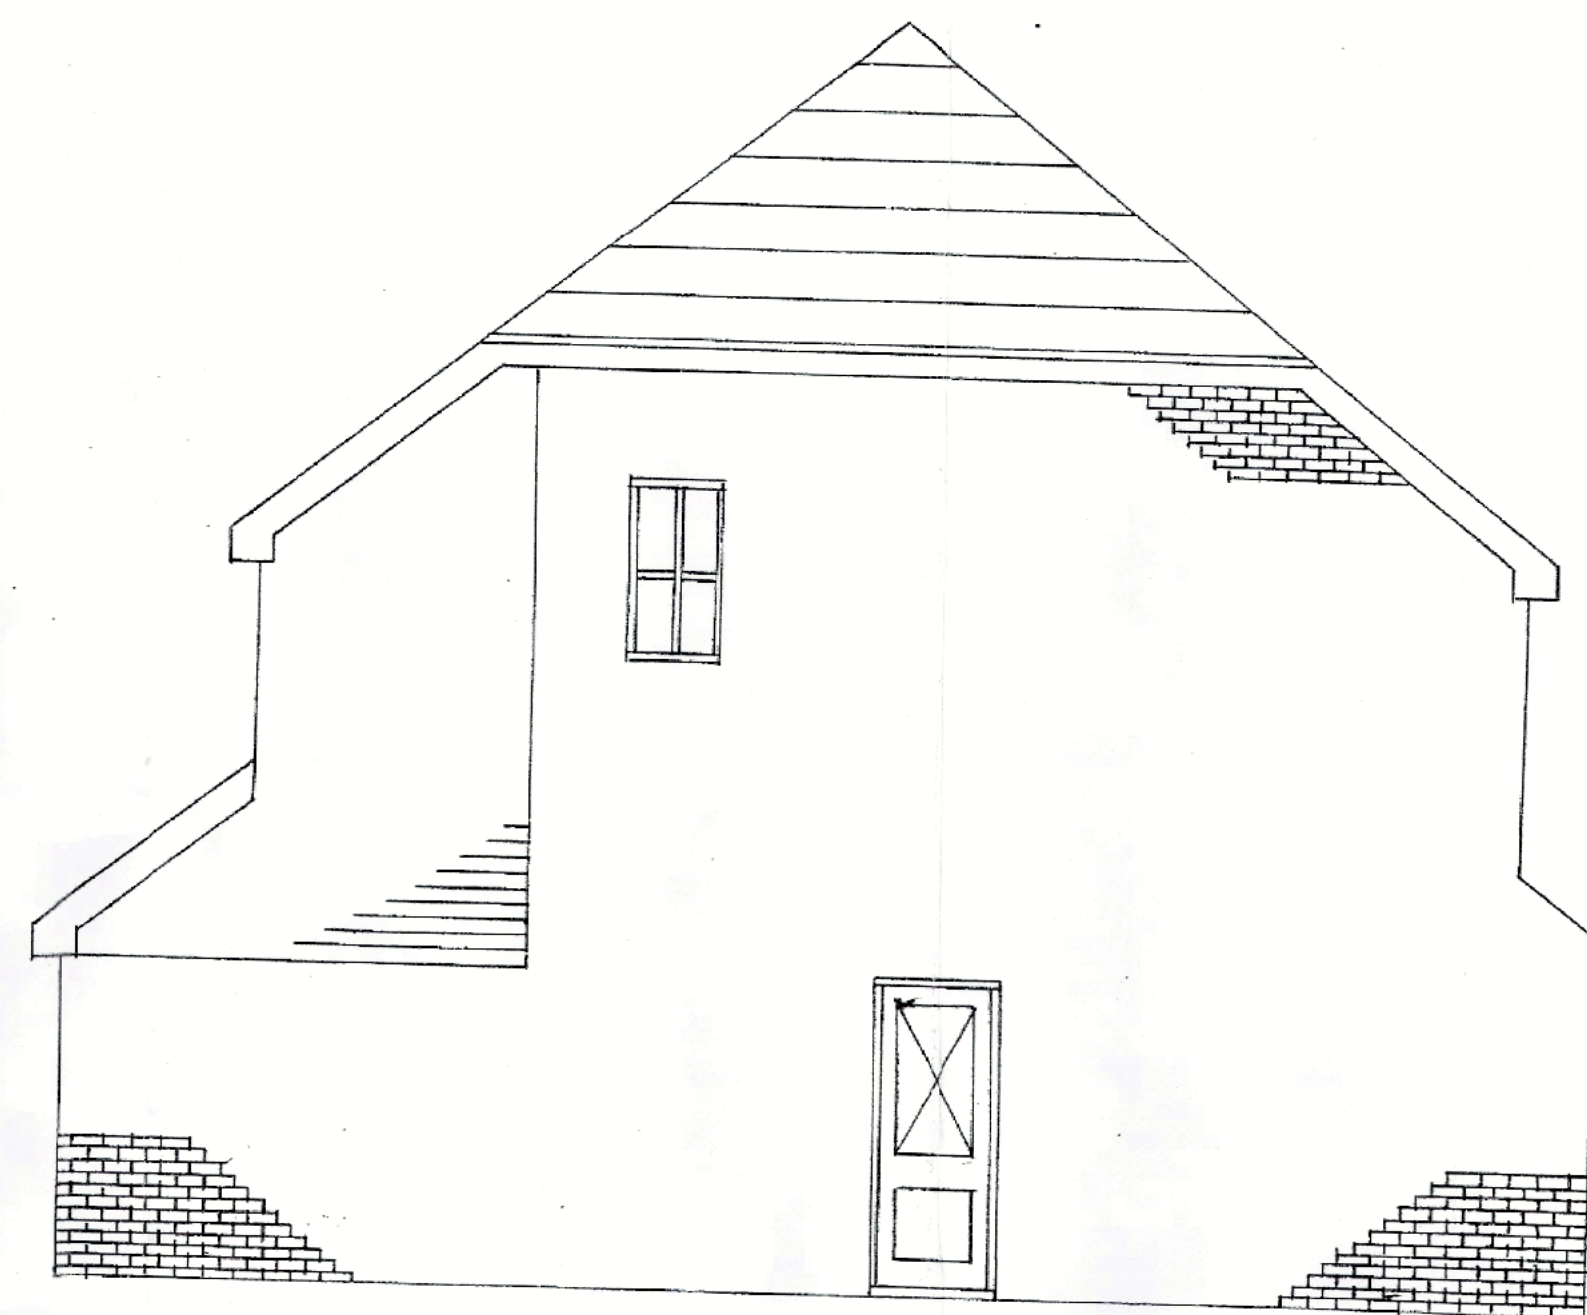


EXISTING SIDE ELEVATION




PROPOSED FRONT ELEVATION

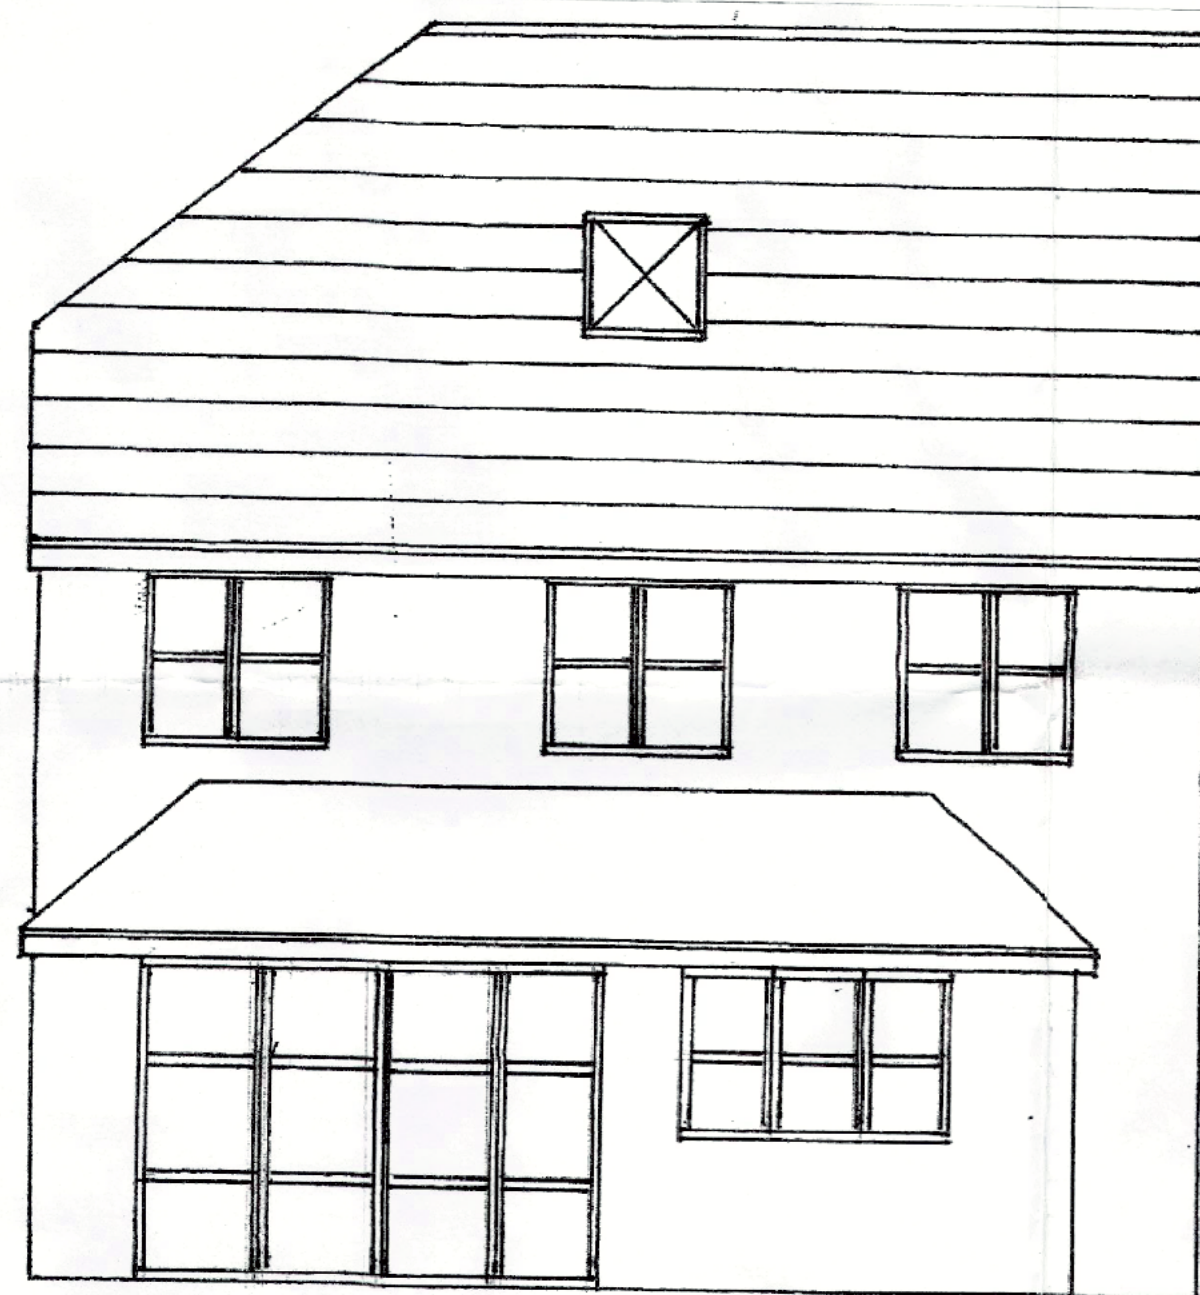


PROPOSED REAR ELEVATION

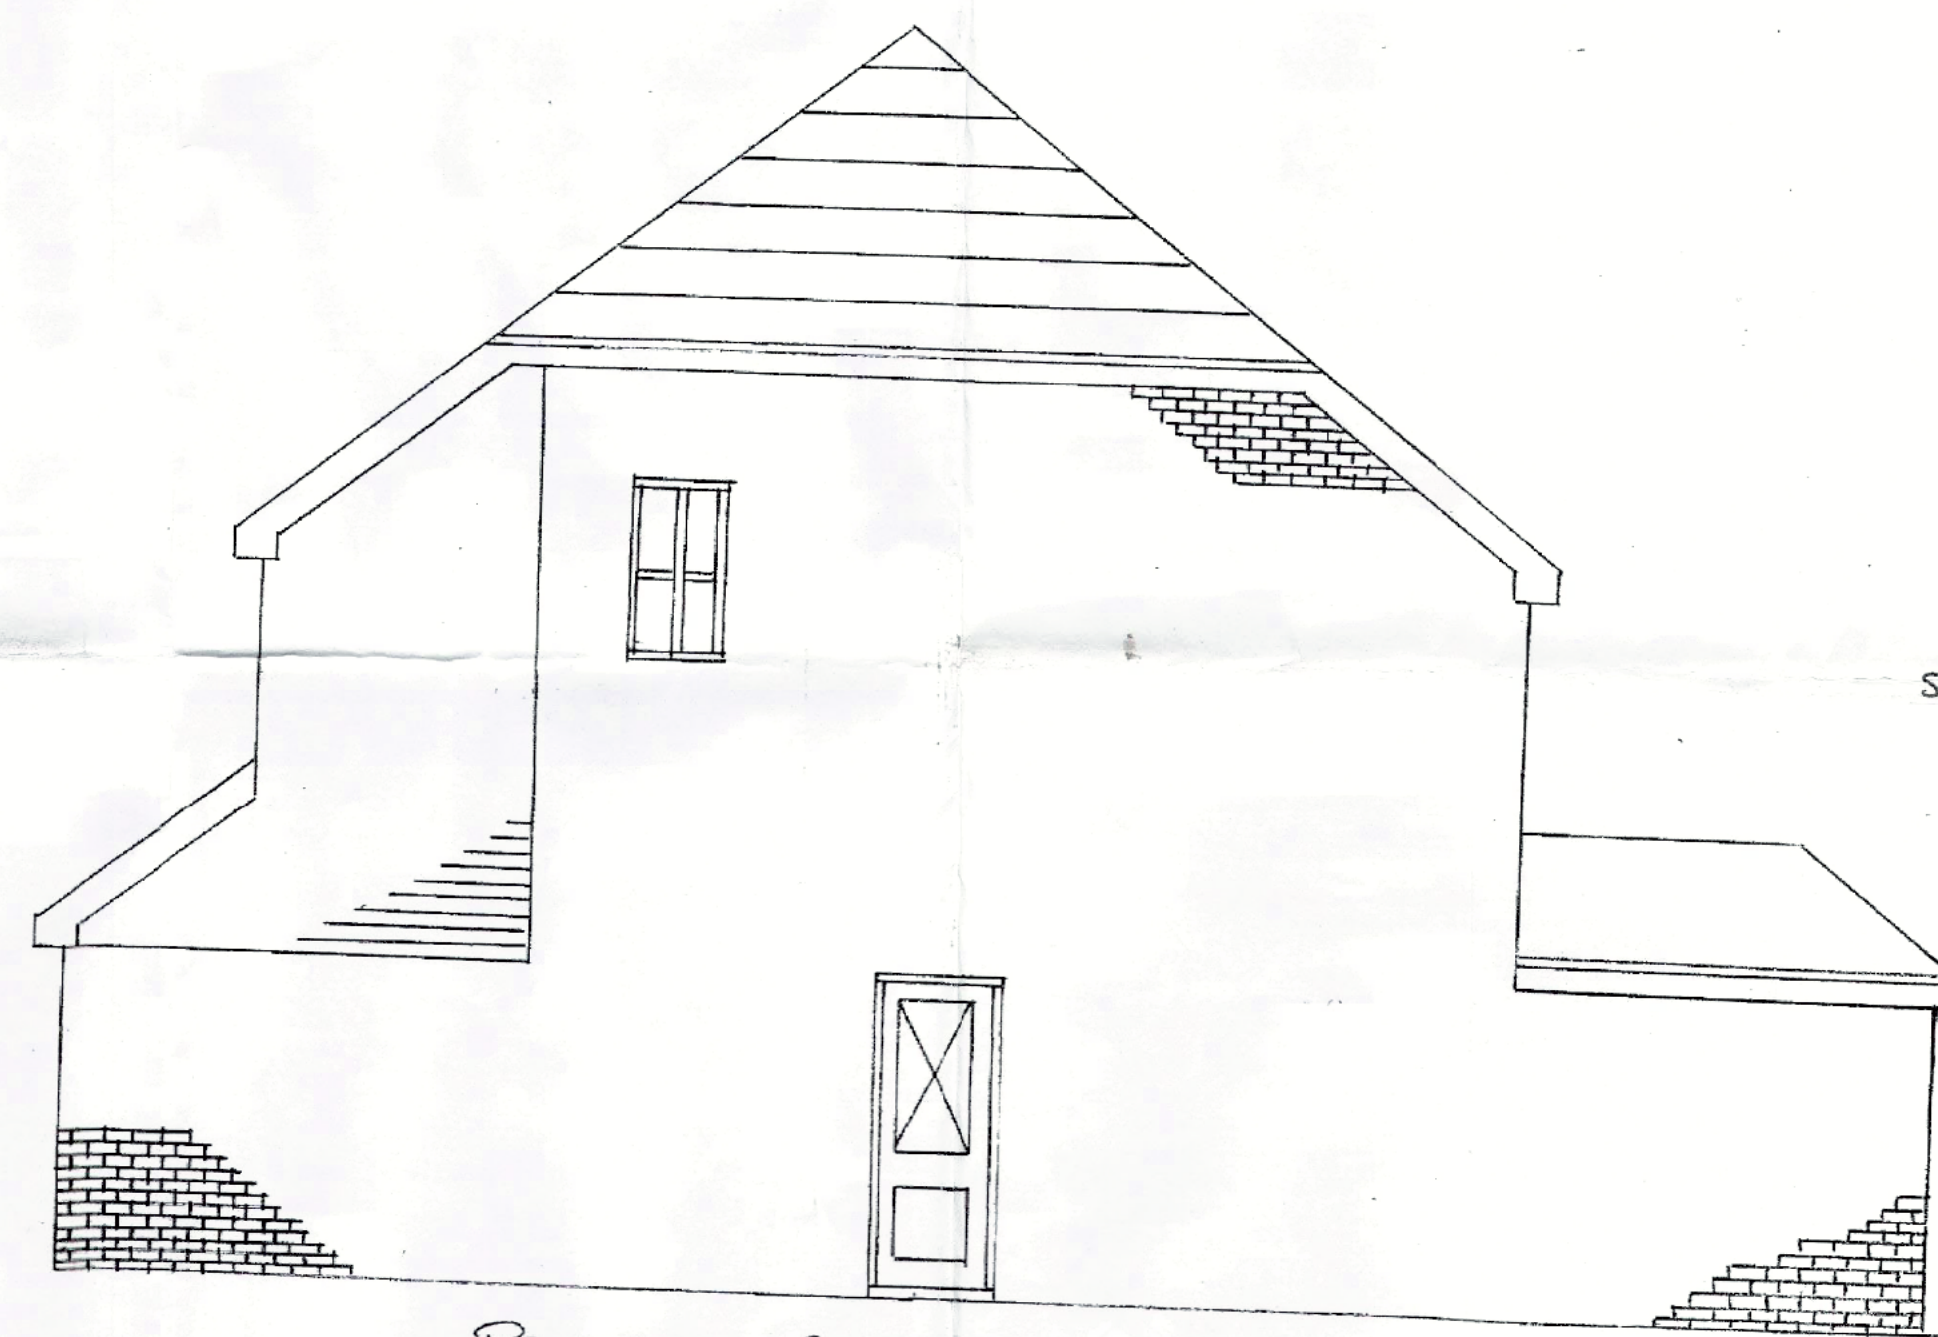


PROPOSED SIDE ELEVATION

 

SCALE 1:50

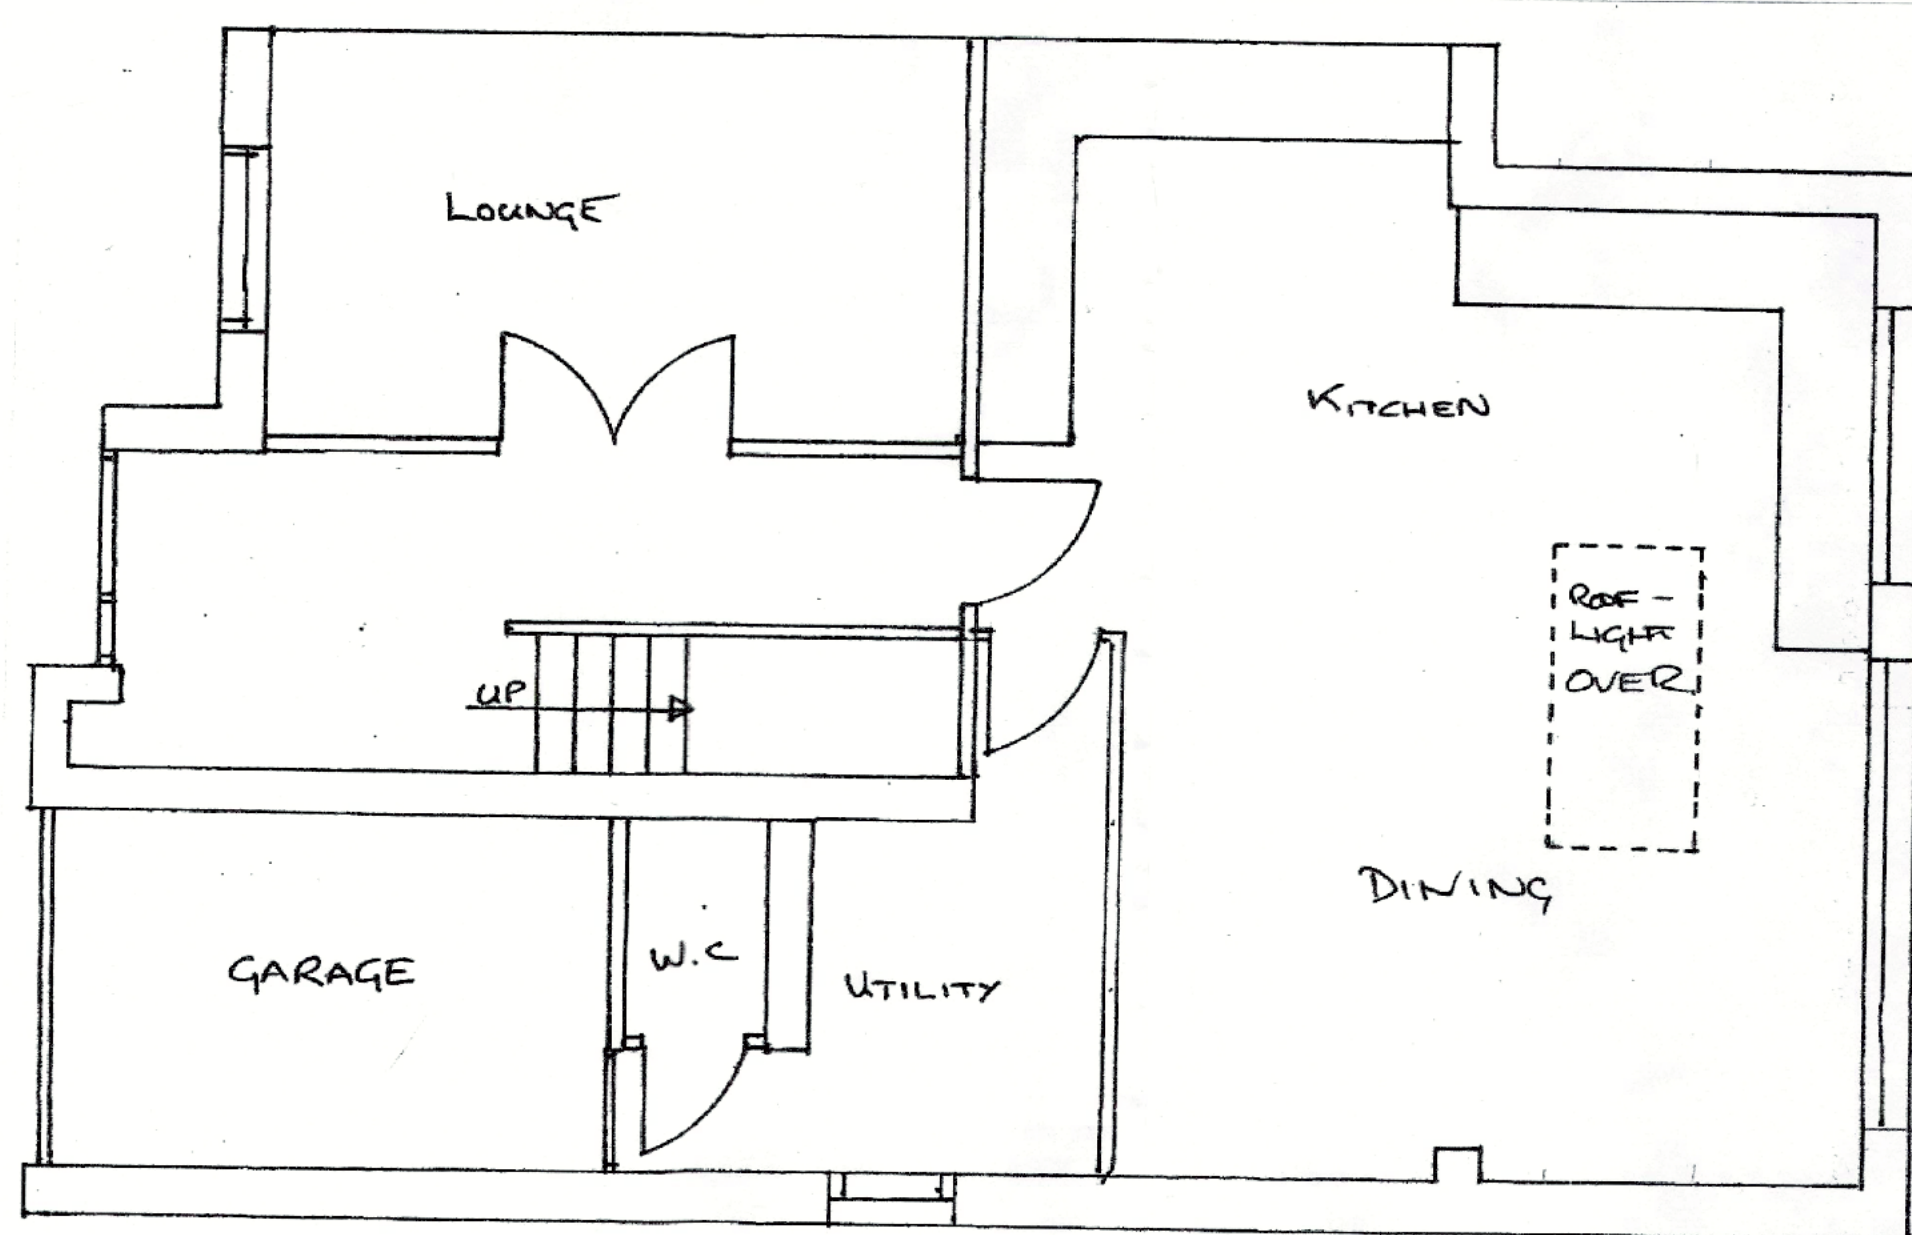

PROPOSED GROUND FLOOR PLAN

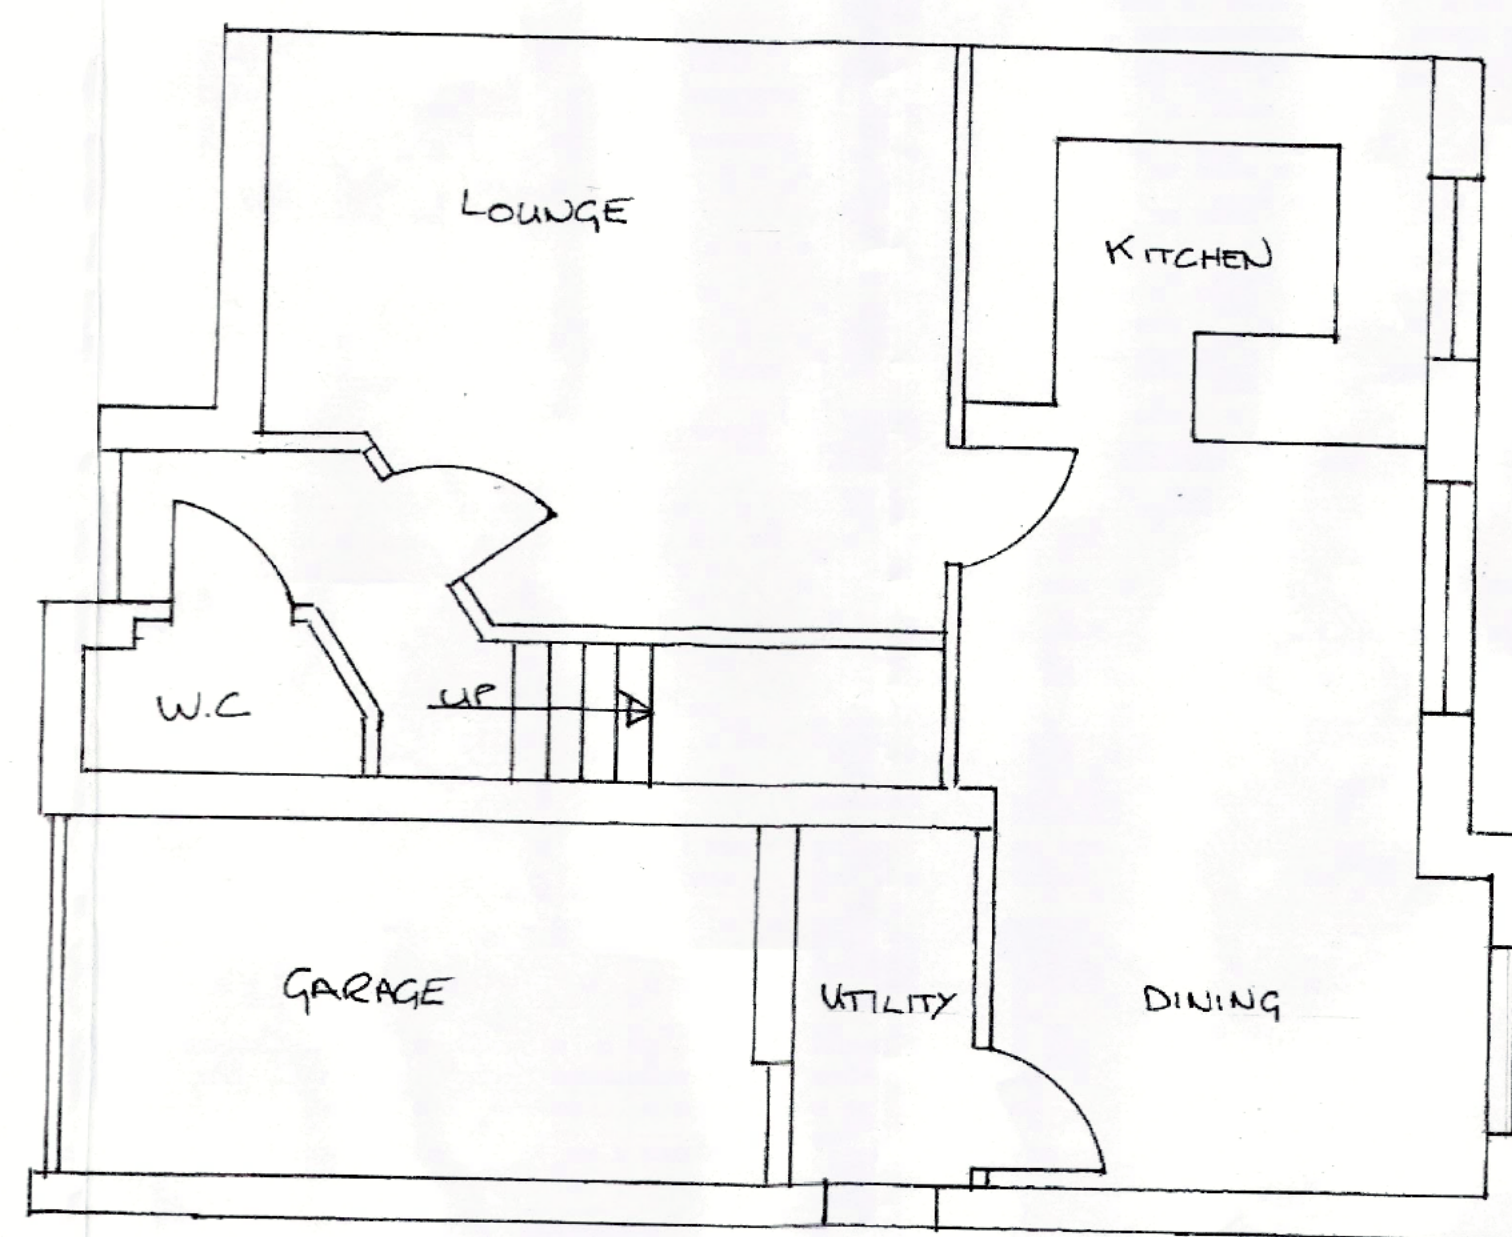

EXISTING GROUND FLOOR PLAN

NOTES
NEW ROOF TILES TO MATCH EXISTING BRICKS TO MATCH EXISTING.
MR+MRS RICE
PROPOSED REAR EXTENSION + ALTERATIONS TO GROUND FLOOR LAYOUT. 3 THISTLE WAY SETHWATER WEST SUSSEX RH13 9GX
SUBJECT ELEVATIONS + PLANS
SCALE 1:50
DATE MARCH 2008