


DOUGLAS J P EDWARDS
Chartered Building Surveyors
Principal: Douglas J P Edwards FRICS C.Build E FCABE FIAS
employing
Chartered Architects and Surveyors
Blonks Barn, Hooklands Lane, Shipley,
West Sussex RH13 8PY
Telephone No: 01403 740034
Email: info@douglasjpedwards.co.uk



NB:-

INSERTION OF STAIRCASE
13 NO. RISERS

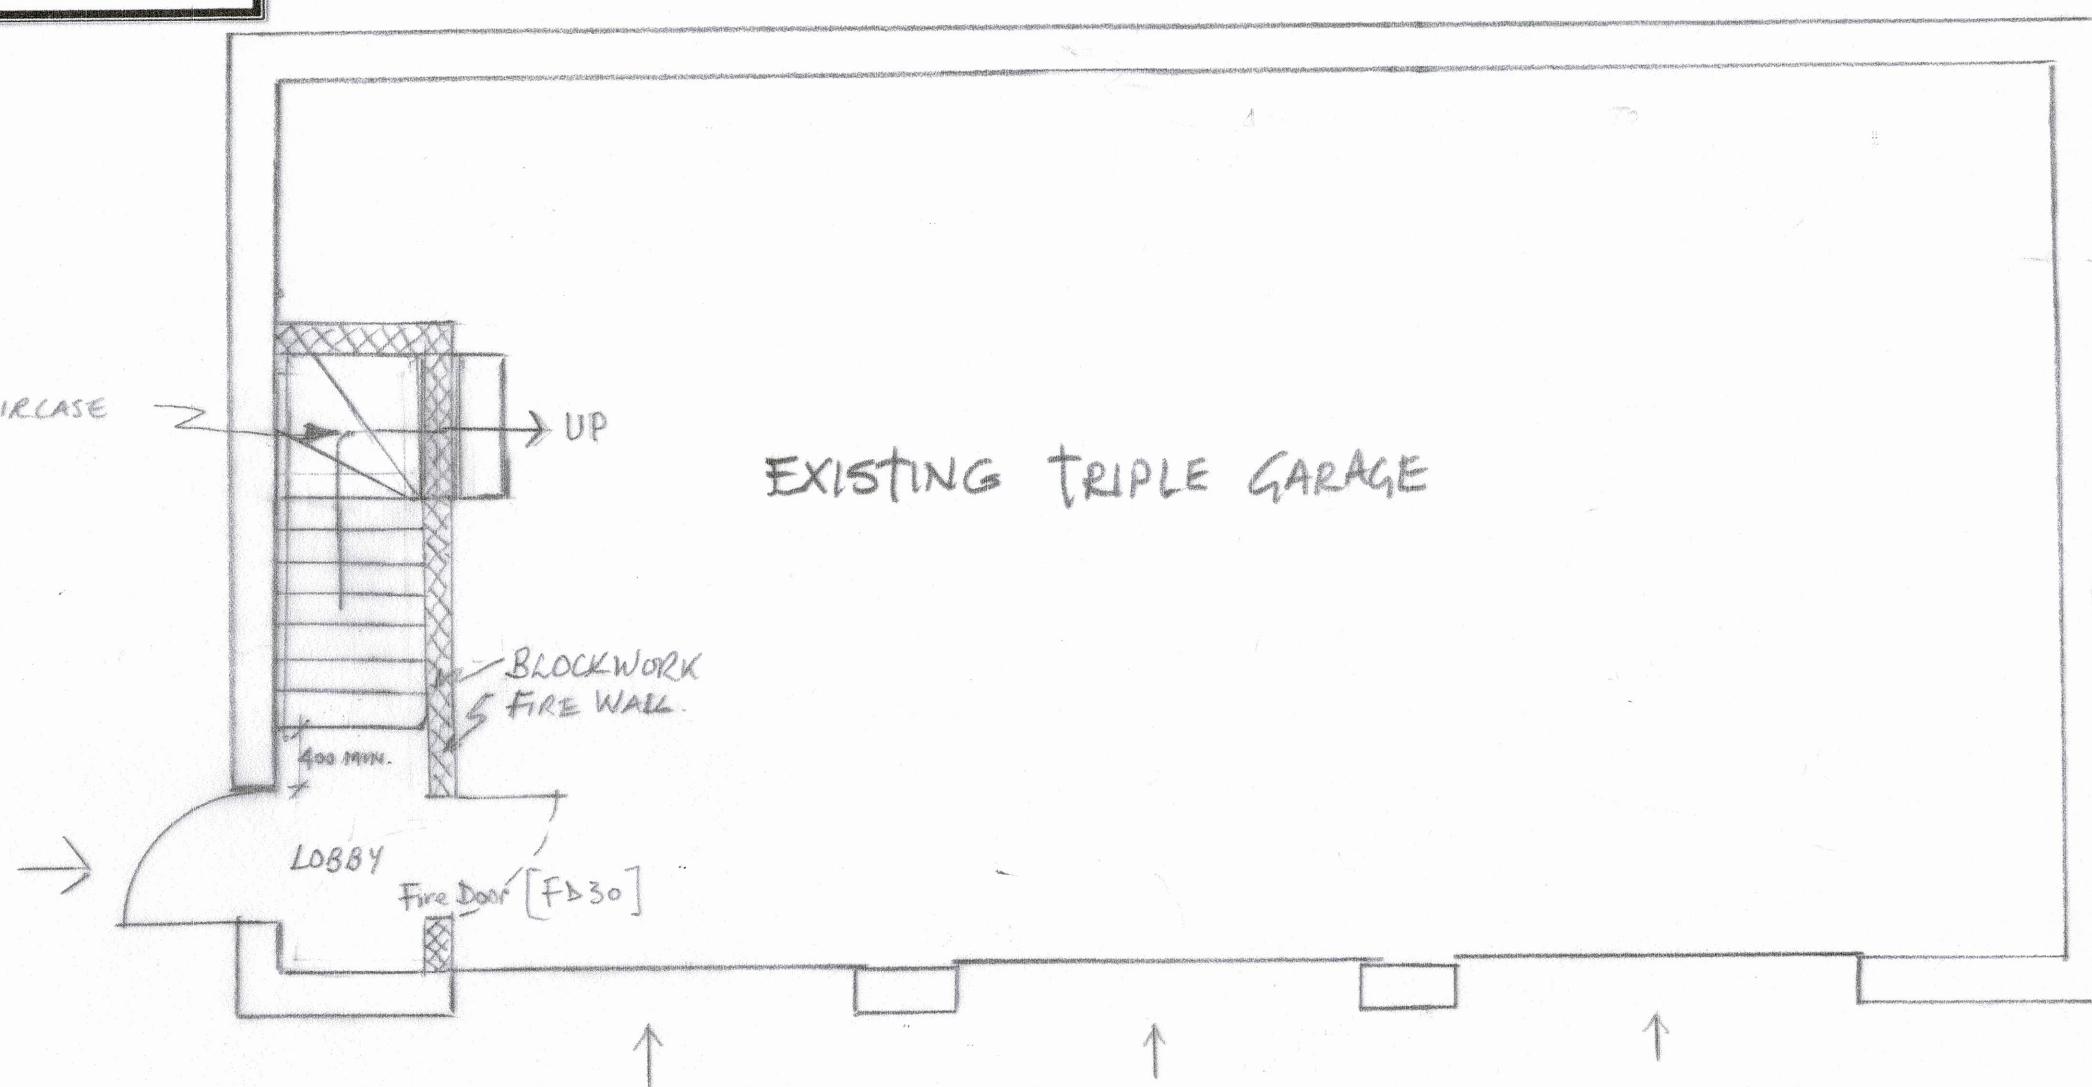

SCALE BAR
0 1 2 3
metres

GROUND FLOOR PLAN [1:50@A3]
[SHOWING ACCESS STAIRCASE]

Site:
St GEORGE
BRIGHTON ROAD
WOODMANCOTE
WEST SUSSEX
BN5 9ST
Drawing Title:
EXISTING GARAGE -
STAIRCASE ADDED
Date:
November 2025
Drawing No.
21-10-42