



DOUGLAS J P EDWARDS
Chartered Building Surveyors
Principal: Douglas J P Edwards FRICS C.Build E FCABE FIAS
employing
Chartered Architects and Surveyors
Blonks Barn, Hooklands Lane, Shipley,
West Sussex RH13 8PY
Telephone No: 01403 740034
Email: info@douglasjpedwards.co.uk

 **RICS**

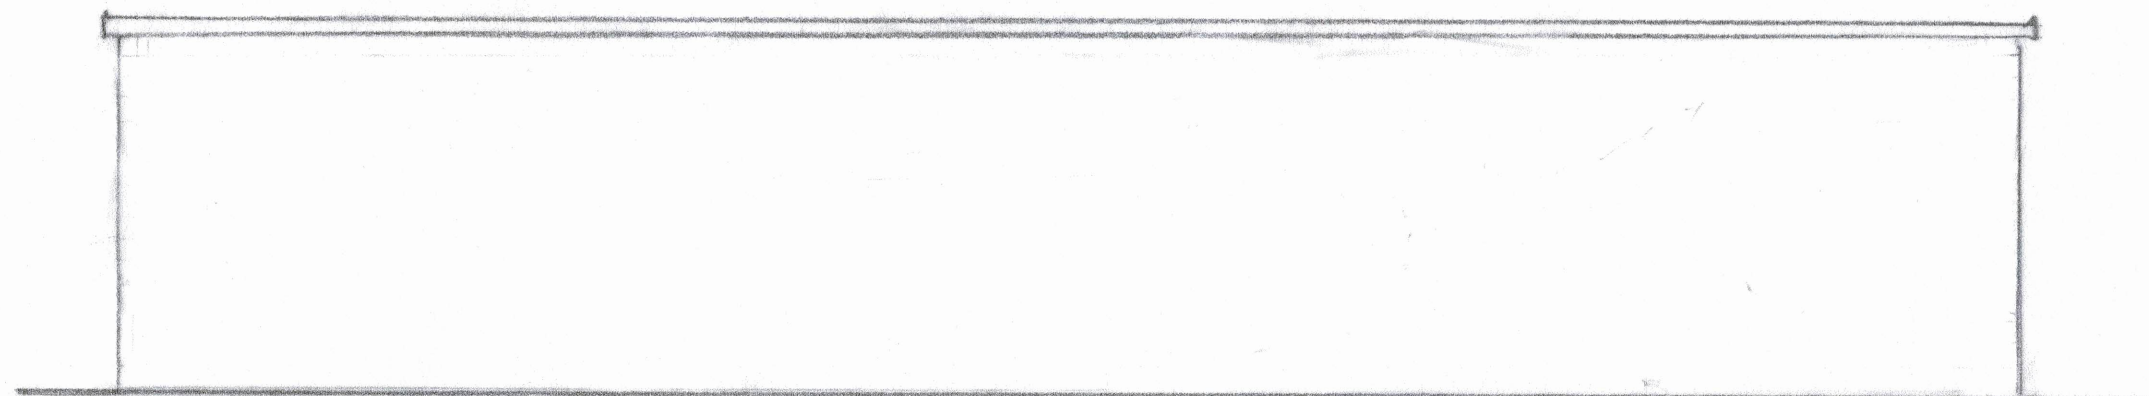

EXISTING
NORTH ELEVATION 1:50 @ A3

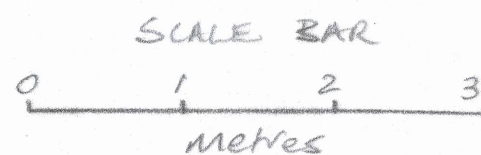

St GEORGE
BRIGHTON ROAD
WOODMANCOTE
WEST SUSSEX
BN5 9ST

Drawing Title:
EXISTING GARAGE –
NORTH ELEVATION

Date:
November 2025

Drawing No.
21-10-43