

DOUGLAS J P EDWARDS

Chartered Building Surveyors


Principal: Douglas J P Edwards FRICS C.Built E FCABE FIAS
employing

Chartered Architects and Surveyors

Blonks Barn, Hooklands Lane, Shipley,
West Sussex RH13 8PY

Telephone No: 01403 740034


Email: info@douglasjpedwards.co.uk

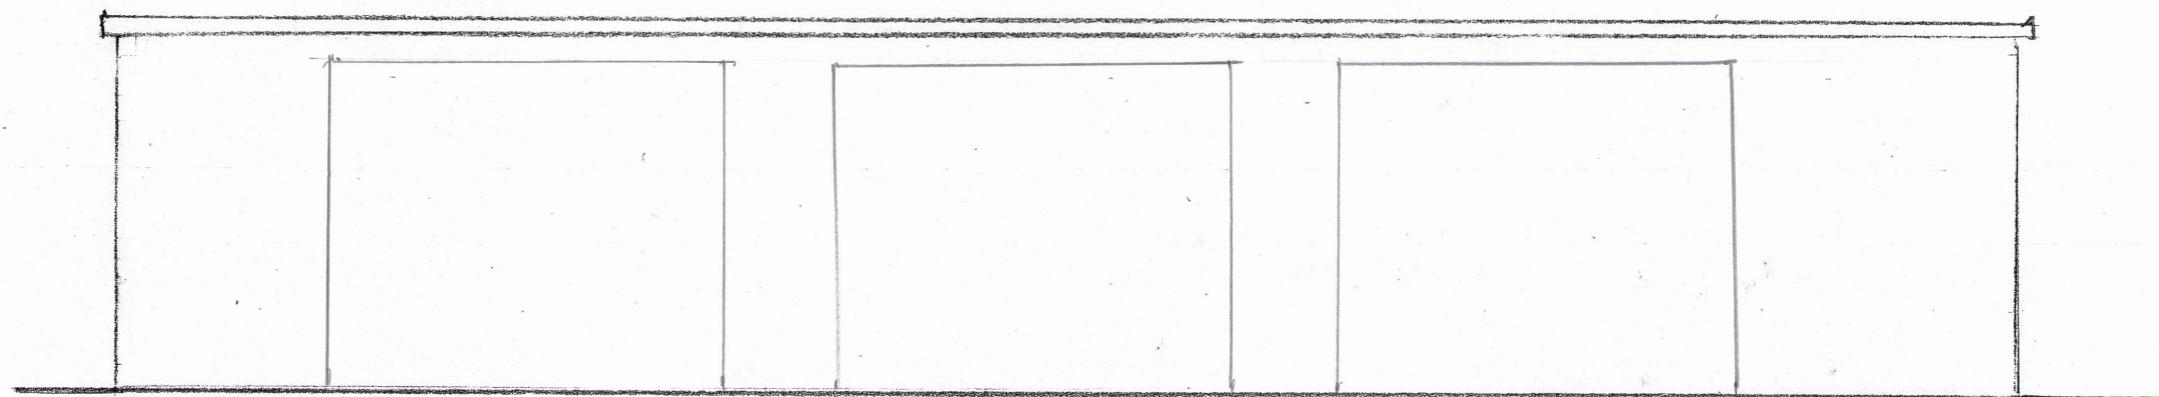

EXISTING
SOUTH ELEVATION

1:50 @ A3

SCALE BAR

 

Site:

St GEORGE
BRIGHTON ROAD
WOODMANCOTE
WEST SUSSEX
BN5 9ST

Drawing Title:
EXISTING GARAGE -
SOUTH ELEVATION

Date:
November 2025

Drawing No.
21-10-44