

**DOUGLAS J P EDWARDS**


**Chartered Building Surveyors**

Principal: Douglas J P Edwards FRICS C.Build E FCABE FIAS


Blonks Barn, Hooklands Lane, Shipley, West Sussex RH13 8PY

Telephone No: 01403 741062

Email: info@douglasjpedwards.co.uk

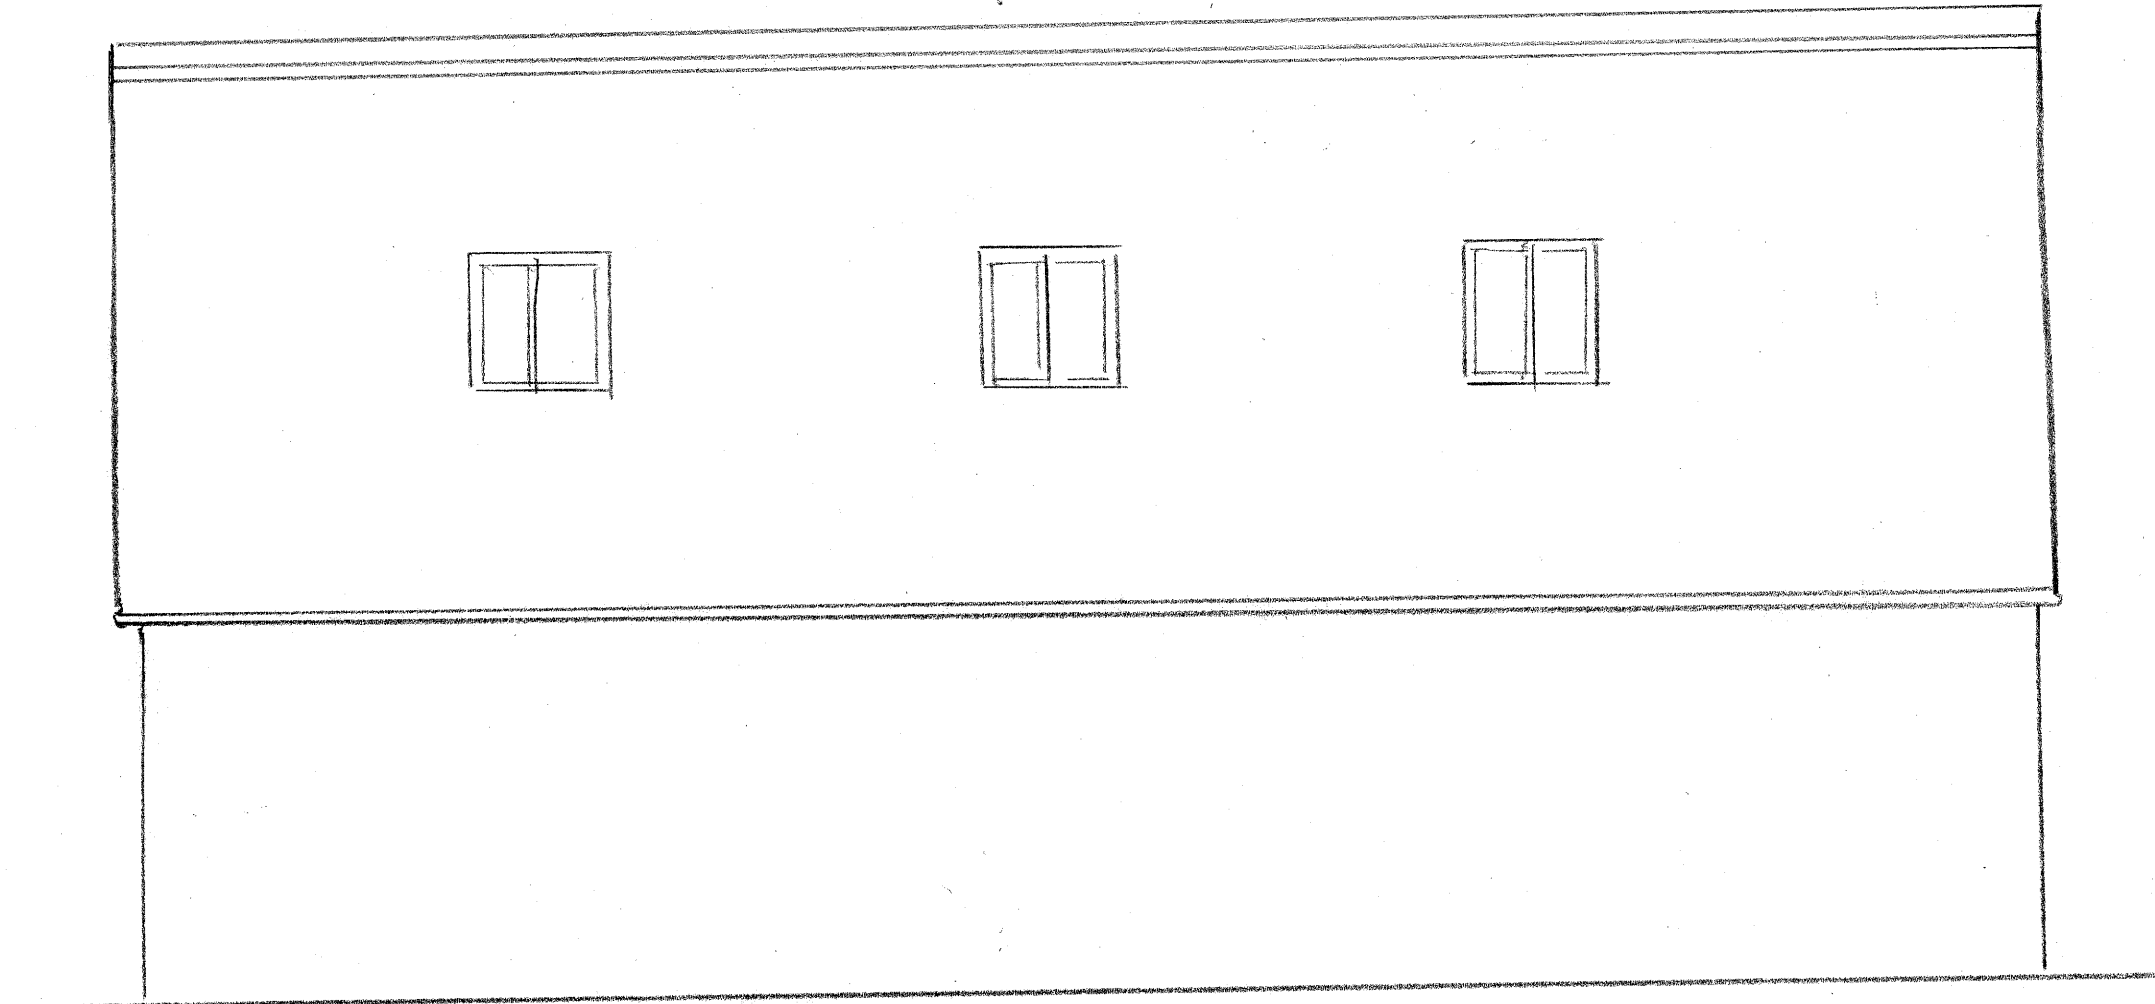

PROPOSED  
NORTH ELEVATION [1:50@A3]

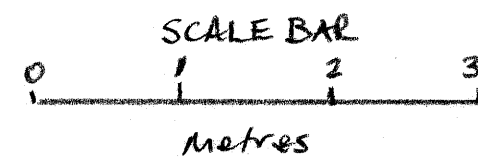

**Site:**

**St GEORGE  
BRIGHTON ROAD  
WOODMANCOTE  
WEST SUSSEX  
BN5 9ST**

**Drawing Title:**

**PROPOSED HOME  
OFFICE -  
NORTH ELEVATION**

**Date:**

**November 2025**

**Drawing No.**

**21-10-47**