



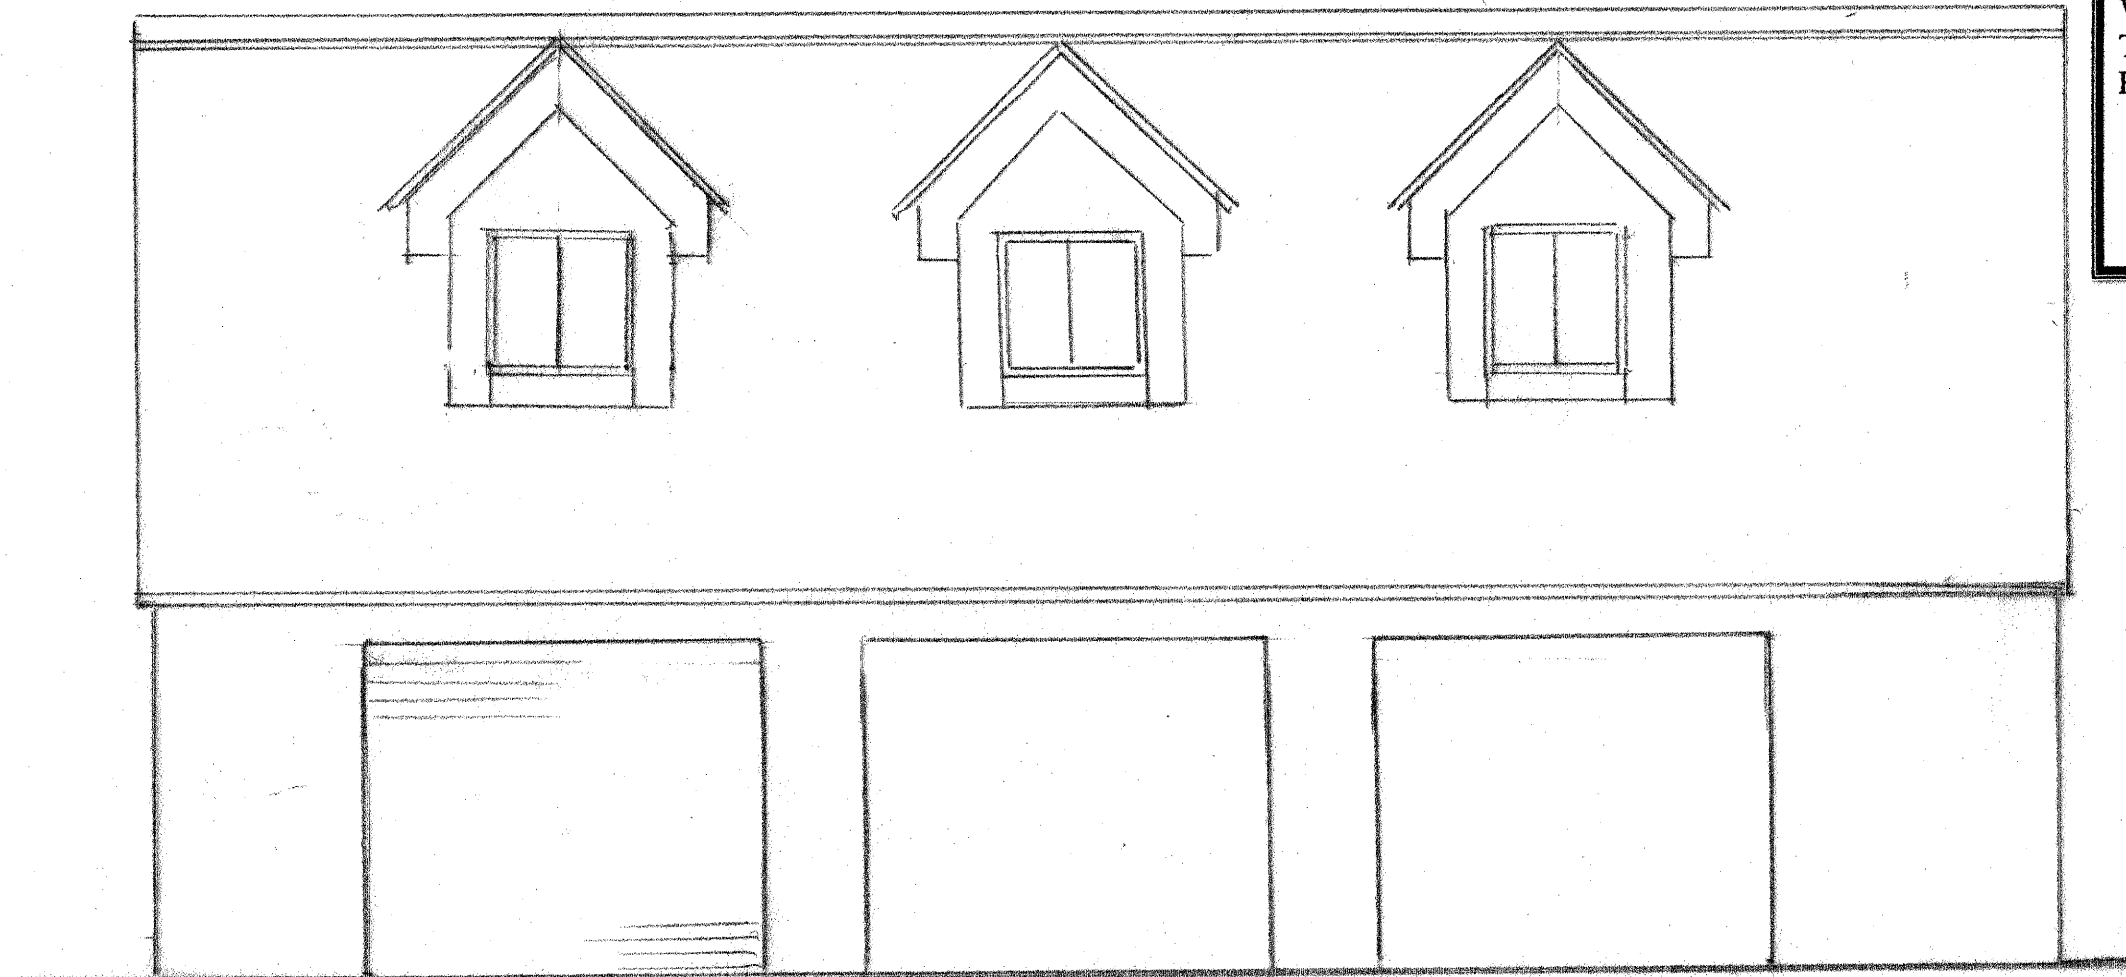

PROPOSED
SOUTH ELEVATION [1:50 @ A3]

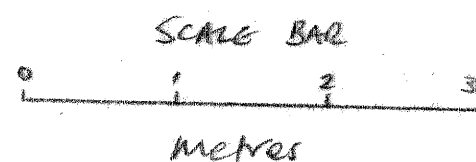

DOUGLAS J P EDWARDS

Chartered Building Surveyors

Principal: Douglas J P Edwards FRICS C.Build E FCABE FIAS
employing

Chartered Architects and Surveyors

Blonks Barn, Hooklands Lane, Shipley,

West Sussex RH13 8PY

Telephone No: 01403 740034

Email: info@douglasjpedwards.co.uk



Site:

**St GEORGE
BRIGHTON ROAD
WOODMANCOTE
WEST SUSSEX
BN5 9ST**

Drawing Title:

**PROPOSED HOME
OFFICE –
SOUTH ELEVATION**

Date:

November 2025

Drawing No.

21-10-48