

DOUGLAS J P EDWARDS


Chartered Building Surveyors

Principal: Douglas J P Edwards FRICS C.Build E FCABE FIAS

Blonks Barn, Hooklands Lane, Shipley, West Sussex RH13 8PY


Telephone No: 01403 741062

Email:info@douglasjpedwards.co.uk

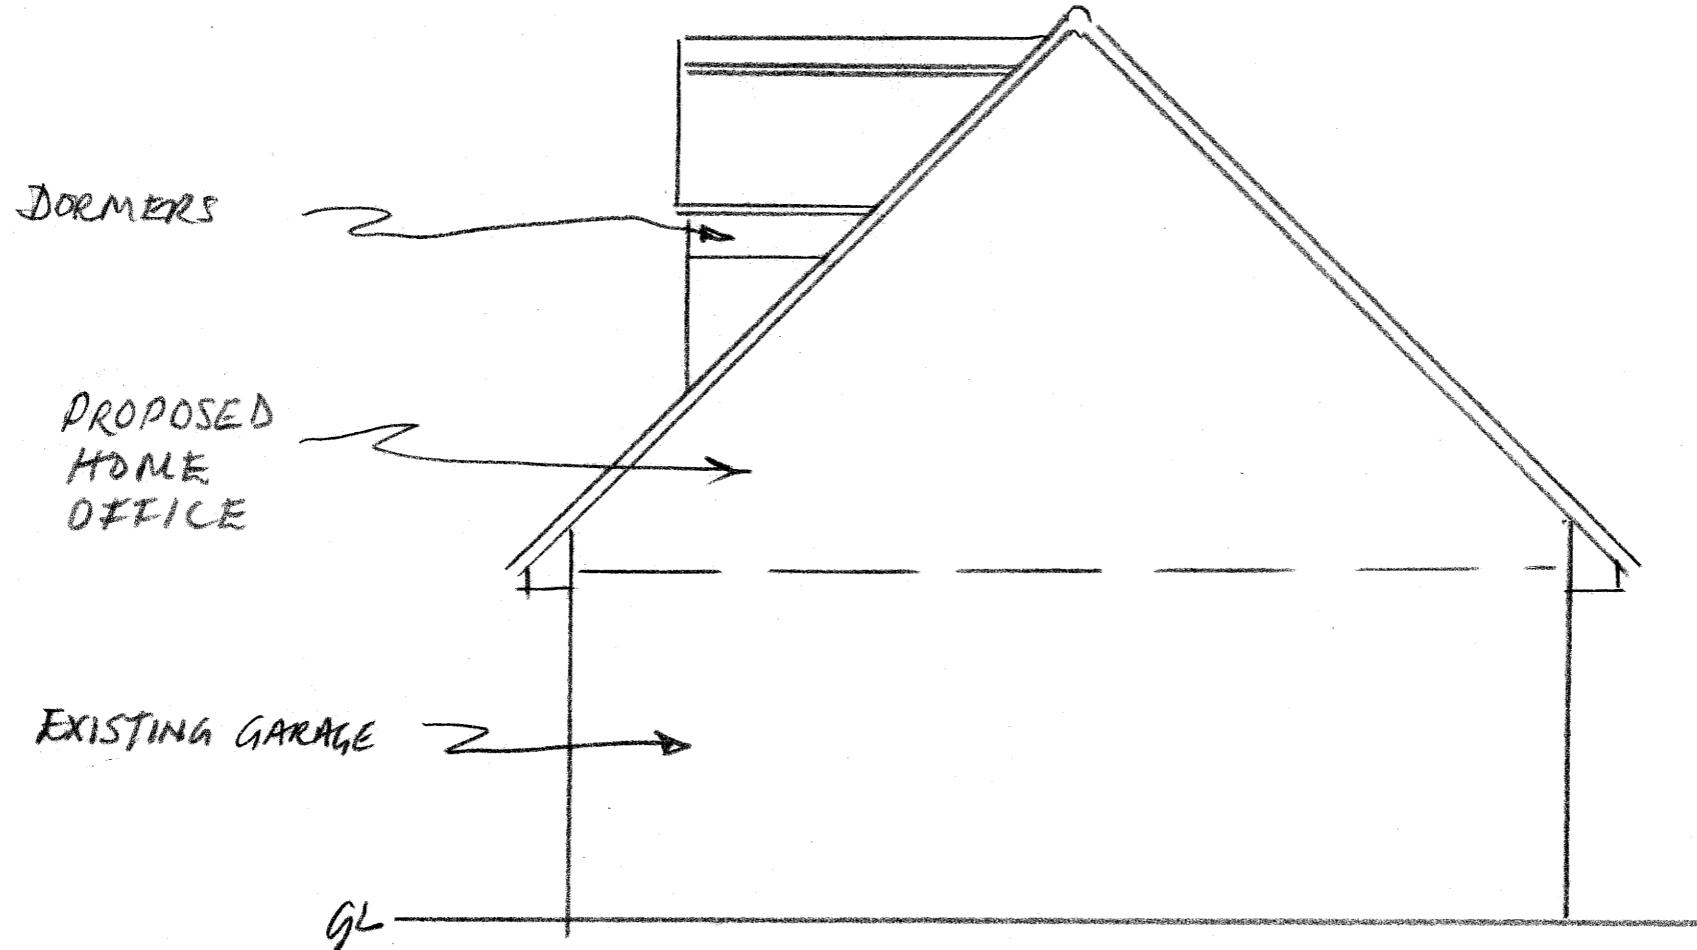

PROPOSED
EAST ELEVATION [1:50 @ A3]

SCALE BAR

 

Site:

St GEORGE
BRIGHTON ROAD
WOODMANCOTE
WEST SUSSEX
BN5 9ST

Drawing Title:
**PROPOSED HOME
OFFICE –
EAST ELEVATION**

Date:
November 2025

Drawing No.
21-10-49