



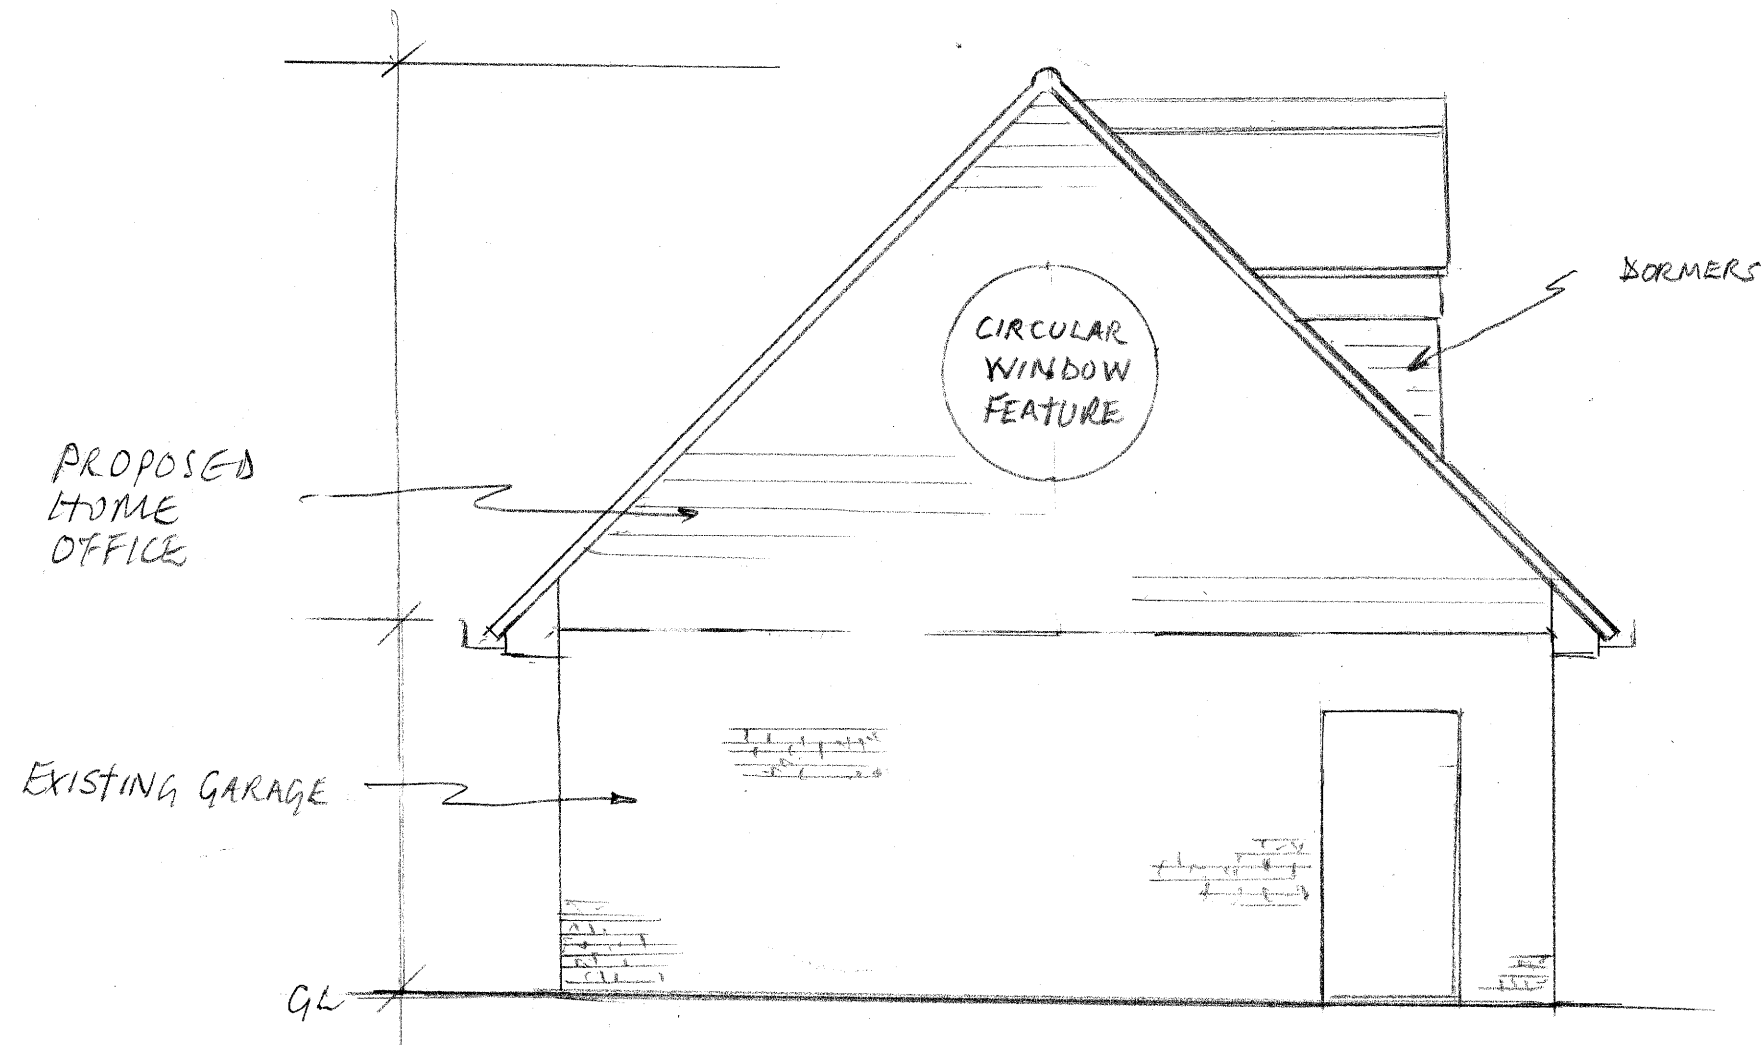

PROPOSED
WEST ELEVATION [1:50 @ A3]

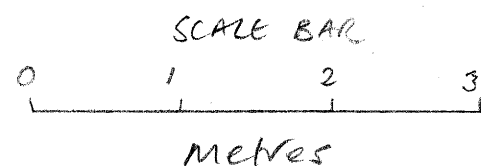

DOUGLAS J P EDWARDS

Chartered Building Surveyors

Principal: Douglas J P Edwards FRICS C.Build E FCABE FIAS
employing

Chartered Architects and Surveyors

Blonks Barn, Hooklands Lane, Shipley,

West Sussex RH13 8PY

Telephone No: 01403 740034

Email: info@douglasjpedwards.co.uk



EXTERNAL MATERIALS SCHEDULE

N.B. All materials to match those on the existing house.

ROOF: Grey natural slates.

Lead cheeks & return to dormers.

Grey framed Velux rooflights 900mm x 600mm

RAINWATER GOODS: Black box section aluminium/

LOWER WALLS: Grey Lava Stone slip veneer cladding.

UPPER END WALLS: Cedral Dark Grey weatherboard cladding.

WINDOWS: Stormseal Grey UPVC, smooth finish

GARAGE DOORS: Garolla grey roller shutter style

Site:

St GEORGE
BRIGHTON ROAD
WOODMANCOTE
WEST SUSSEX
BN5 9ST

Drawing Title:

PROPOSED HOME
OFFICE –
WEST ELEVATION

Date:

November 2025

Drawing No.

21-10-50