

DOUGLAS J P EDWARDS


Chartered Building Surveyors

Principal: Douglas J P Edwards FRICS C.Build E FCABE FIAS

Blonks Barn, Hooklands Lane, Shipley, West Sussex RH13 8PY

Telephone No: 01403 741062

Email: info@douglasjpedwards.co.uk

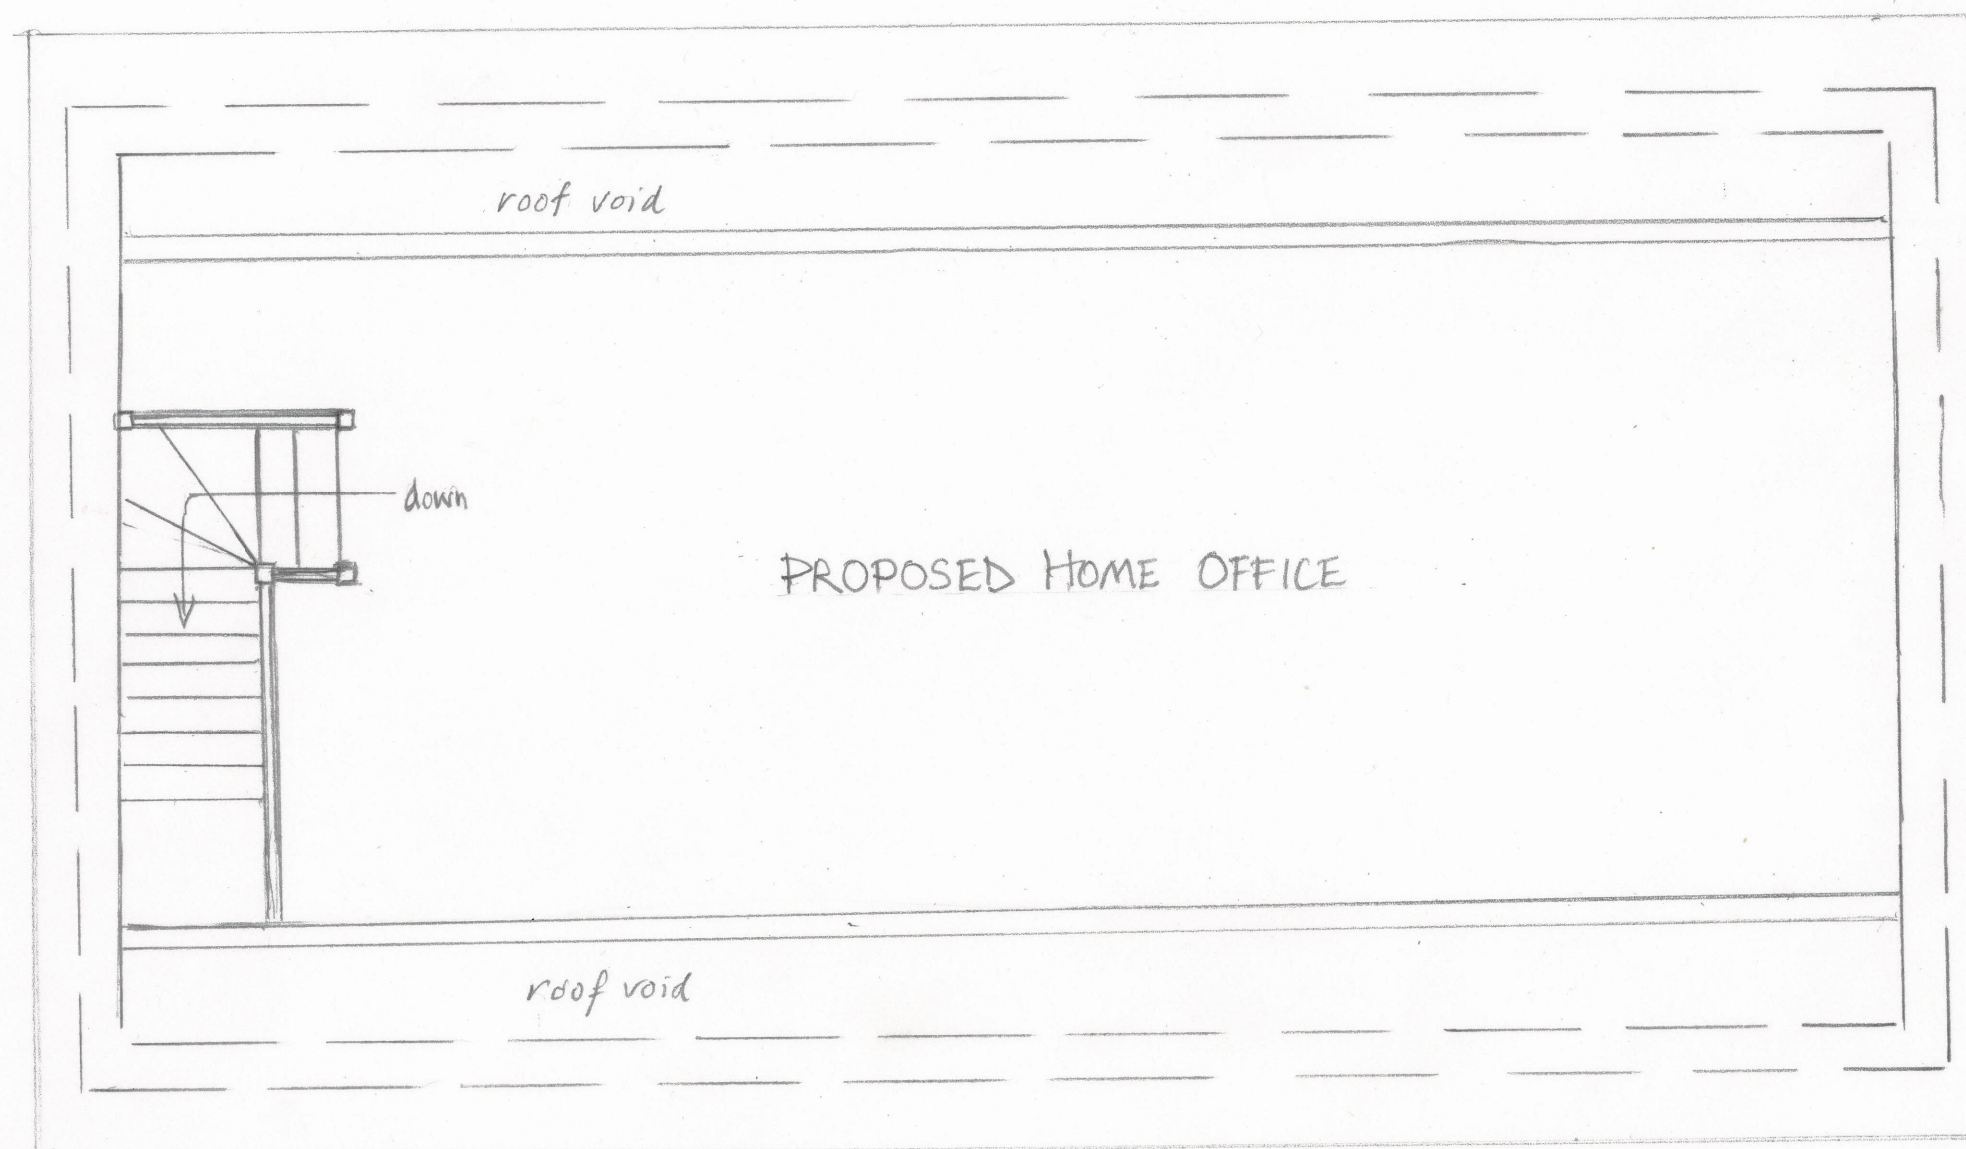

SCALE BAR
0 1 2 3
metres

PROPOSED HOME OFFICE - FLOOR PLAN [1:50 @ A3]

Site:

**St GEORGE
BRIGHTON ROAD
WOODMANCOTE
WEST SUSSEX
BN5 9ST**

Drawing Title:

**PROPOSED HOME
OFFICE -
FLOOR PLAN**

Date:

November 2025

Drawing No.

21-10-52