






DO NOT SCALE from this drawing, except for planning purposes.
 Contractors must verify all dimensions at the site before setting-out, commencing work, or making any shop drawings.
 This drawing has been prepared without soil survey and report.
 Any discrepancy whatsoever between any information contained on this drawing and any other document or drawing must be drawn to the attention of the architect by the contractor before the work is executed.

The content of this drawing is subject to the provisions of the Copyright Act 1956 and subsequent Copyright legislation. Intellectual copyright is asserted.

©2026 S.C.King

100mm
 0 1000mm 5m 10m
 Scale bar Scale 1:100

- MATERIALS KEY:
- 1 Corrugated Sheet metal Roof
 - 2 Profiled sheet metal Cladding
 - 3 Black upvc rainwater goods

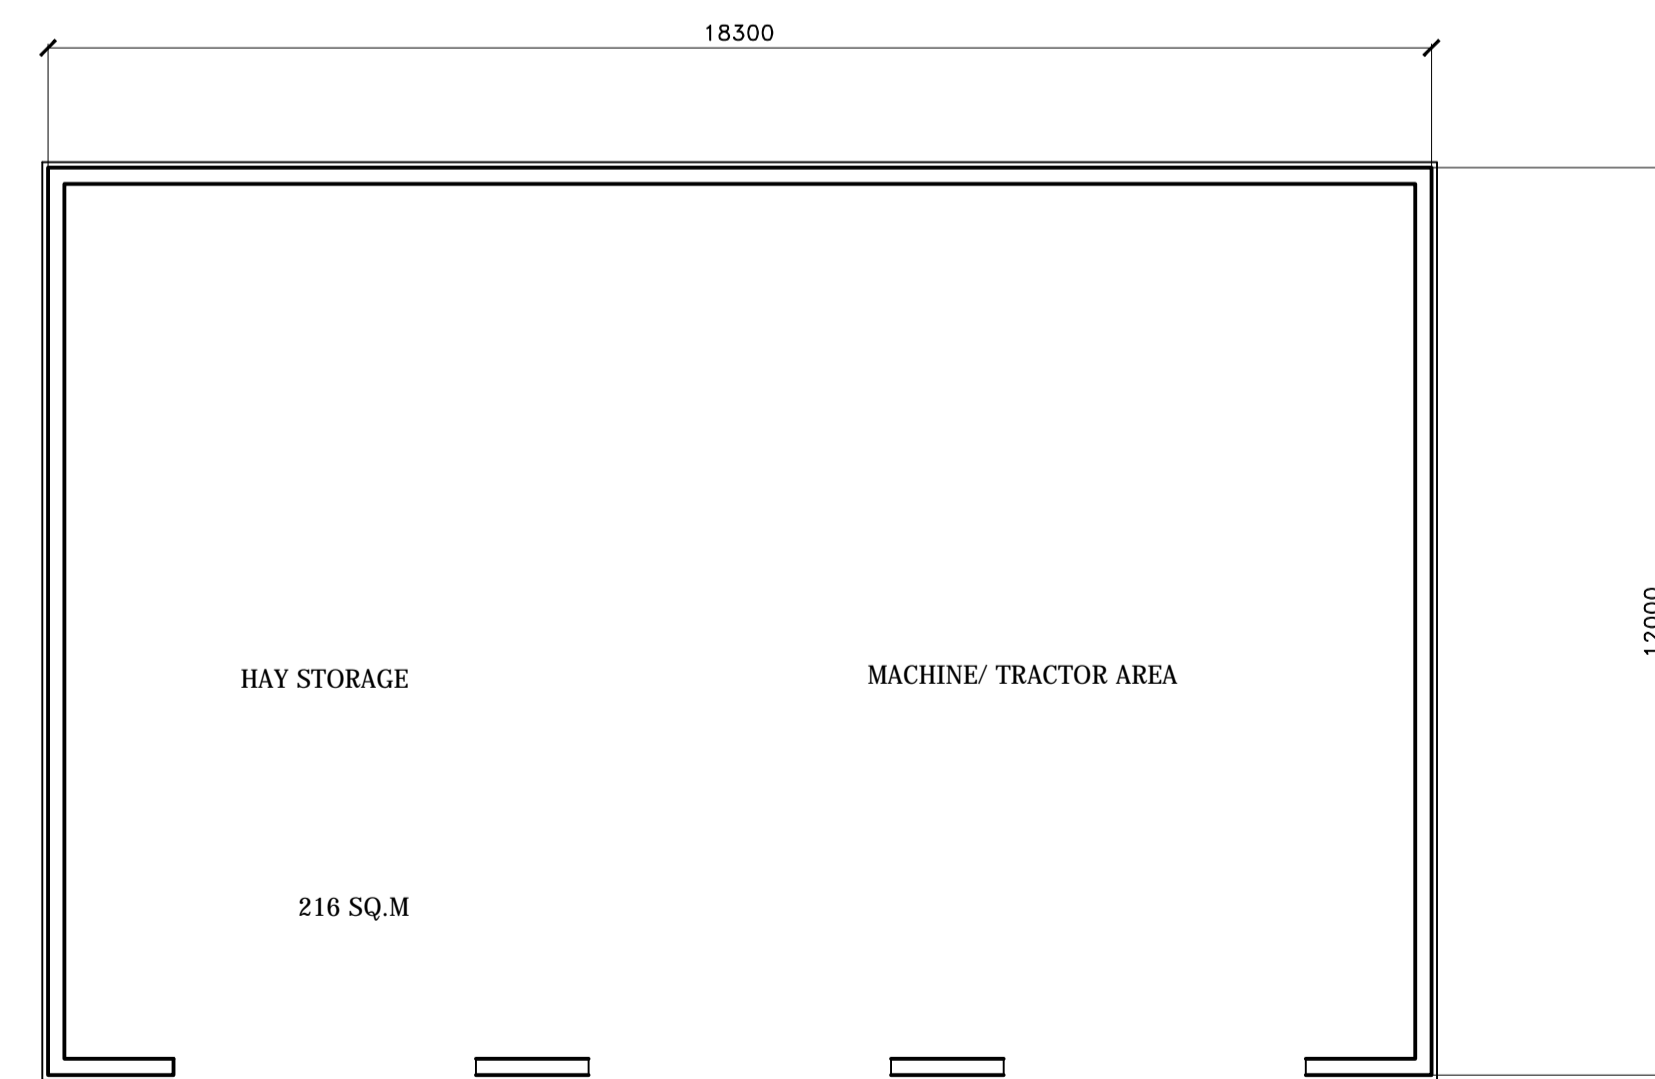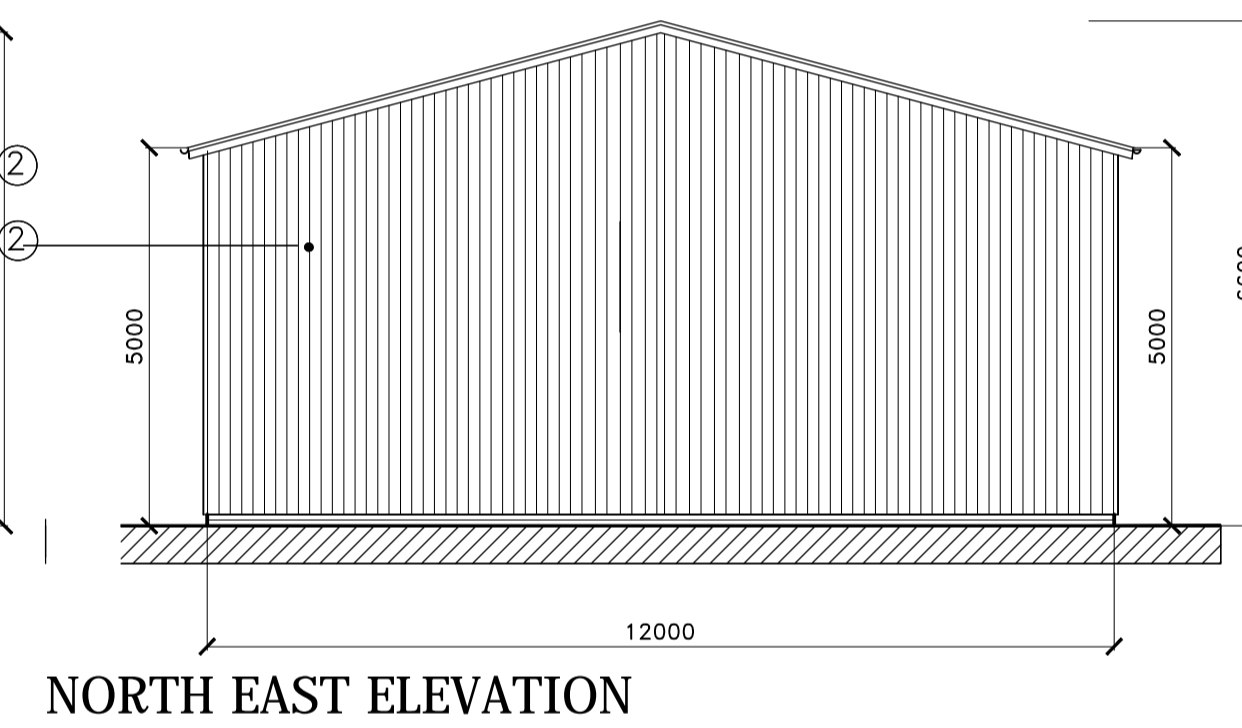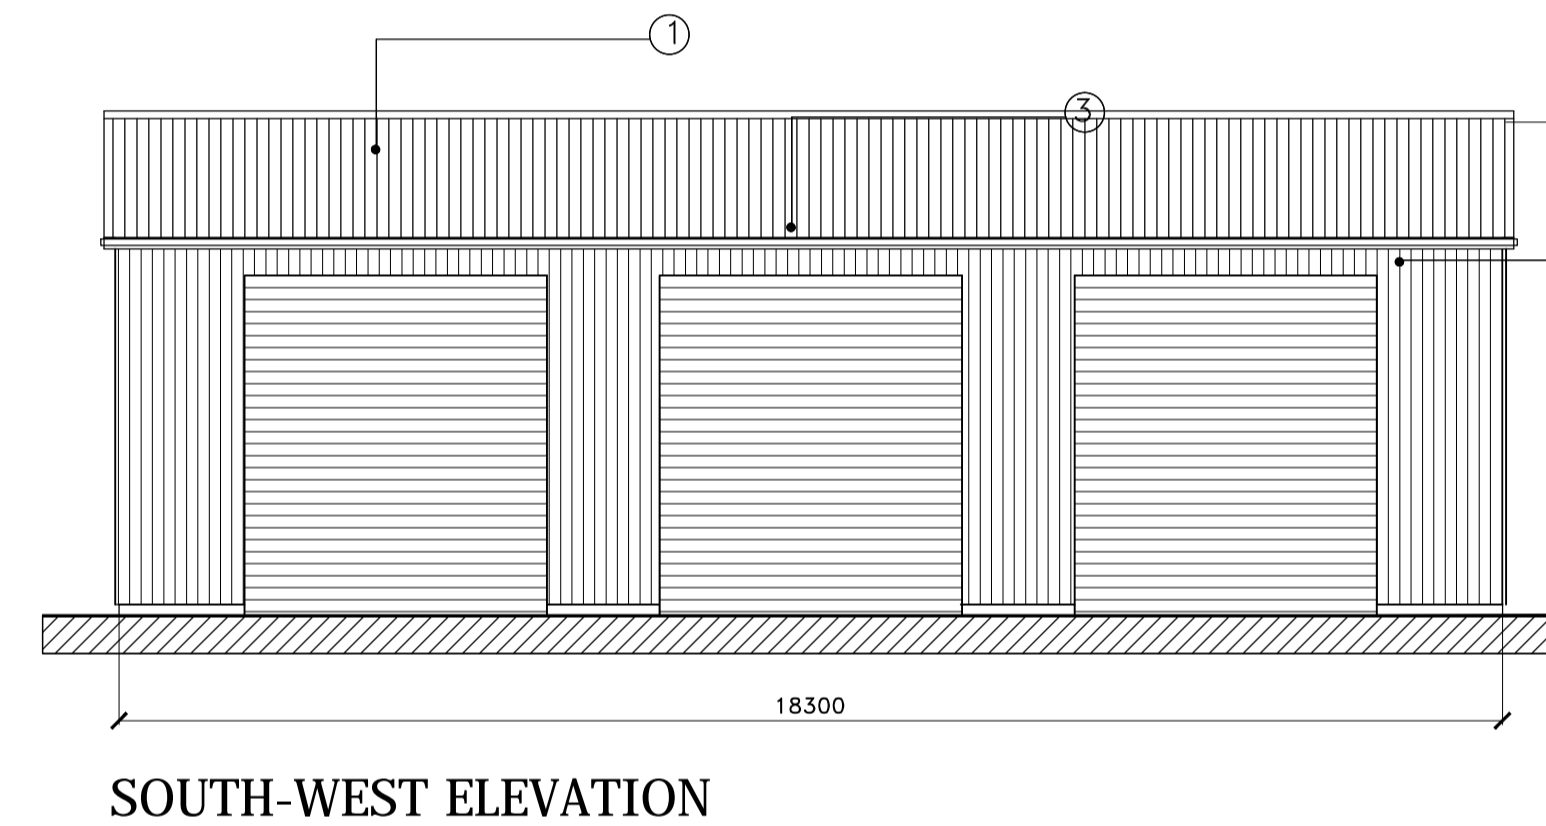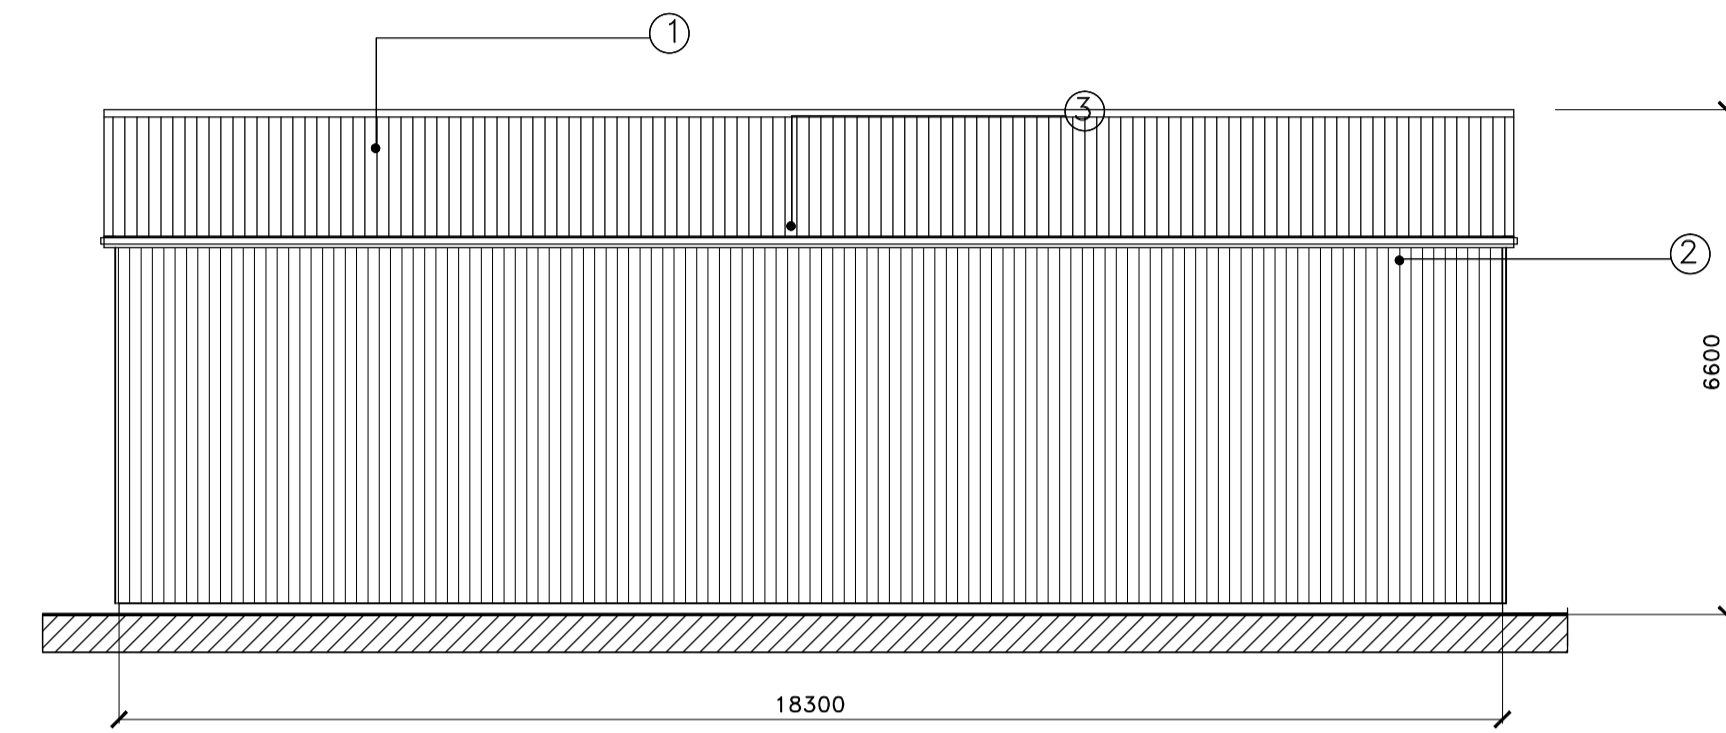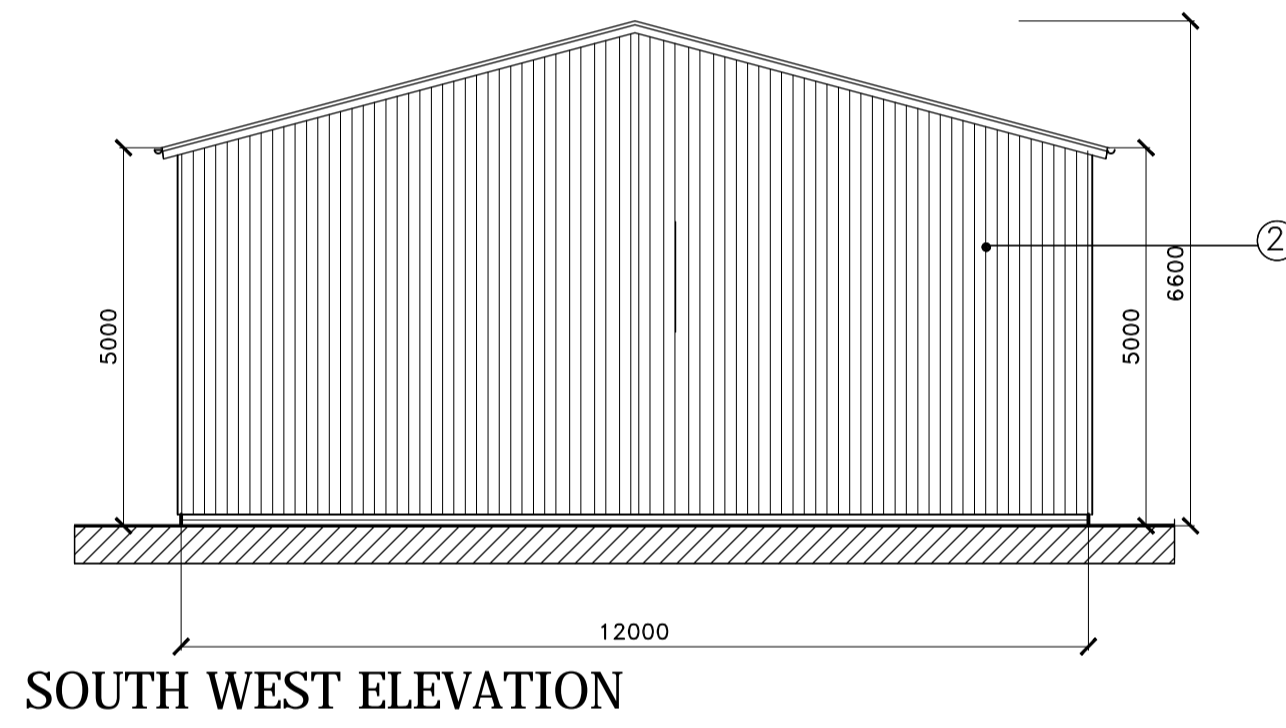

REF	REVISION	DATE	BY

Simon King
 Planning & Design
 Service

1A, CHURCH STREET,
 GODALMING,
 SURREY. GU7 1EQ.
 TELEPHONE 01483 423601.

CLIENT:
 Mr & Mrs Westwood

PROJECT TITLE:
 Agricultural Shed Barn
 'Hall House'
 The Haven Billingshurst
 West Sussex RH14 9BS

DRAWN: SCK CHECKED:
 TRACED:
 SCALE: 1:100 @A1 DATE: March 2021

DRAWING TITLE:
 Proposed Floor Plans &
 Elevations

CODE	PROJECT No.	DRAWING No.
TP	300	01