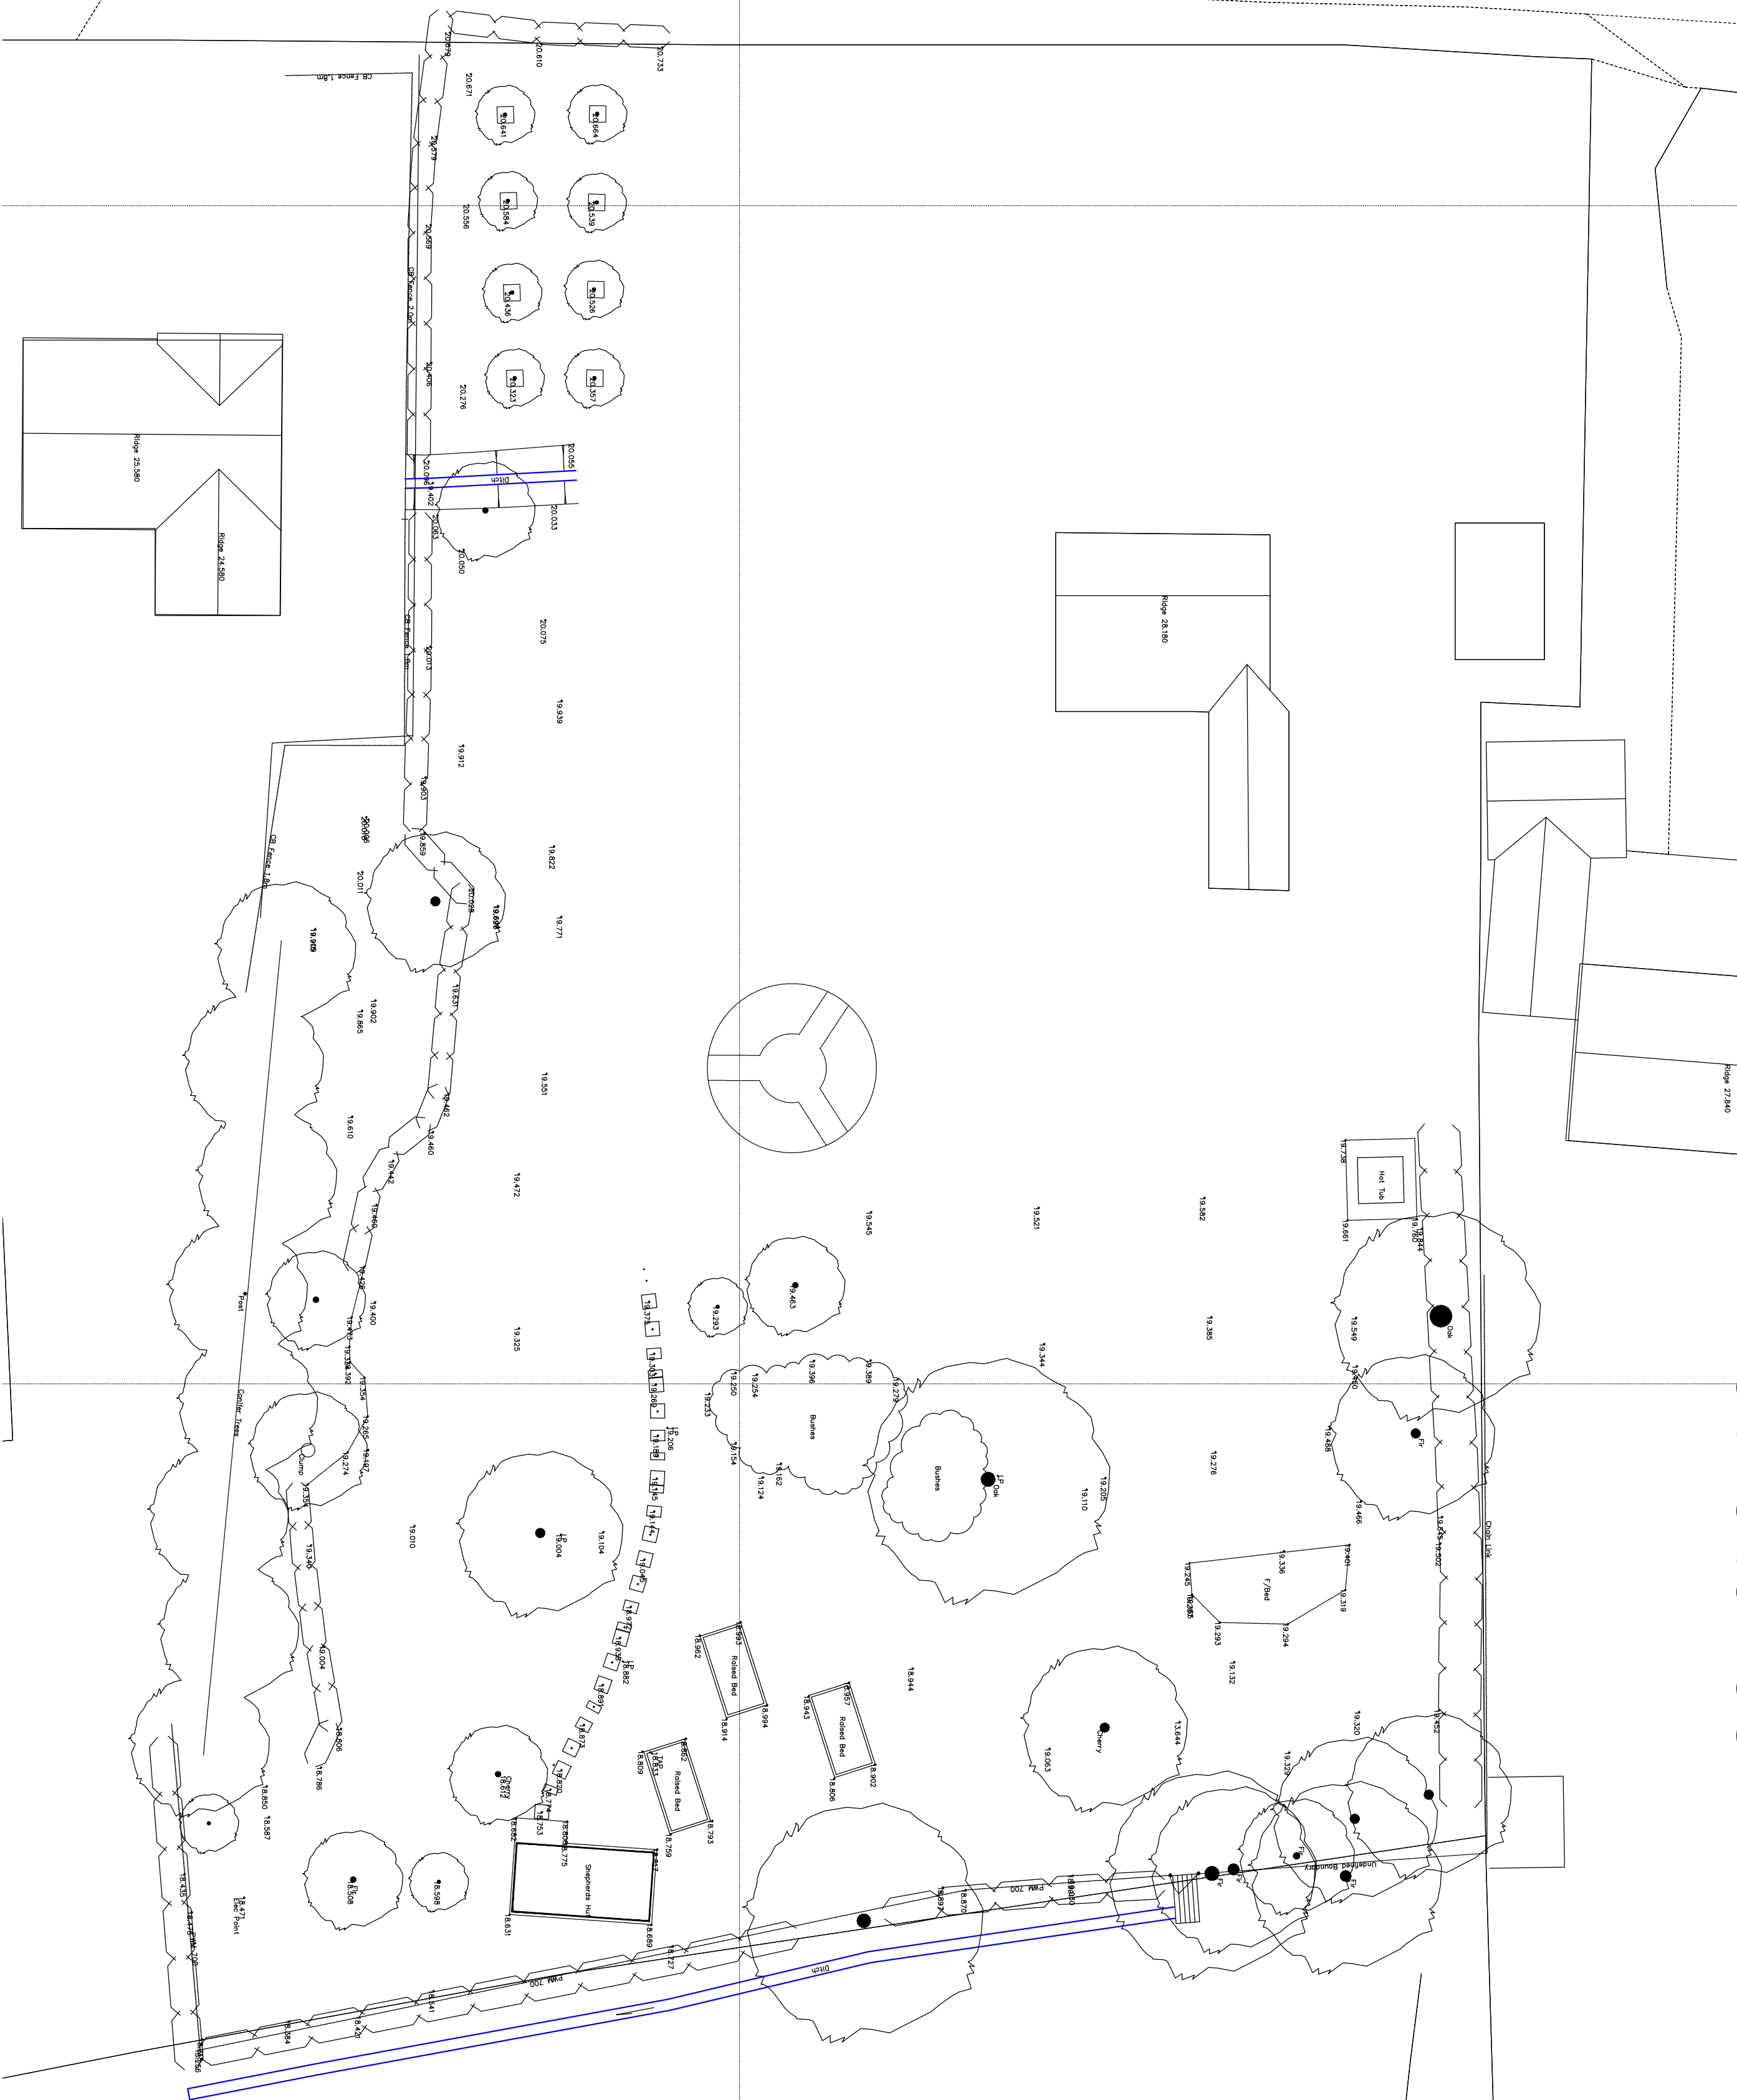
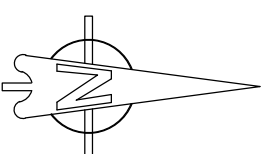


THIS DRAWING SHOULD BE READ IN CONJUNCTION WITH ANY OTHER
RELEVANT DRAWINGS AND THE CONSTRUCTION MANUAL
THE BUILDER SHOULD CHECK ALL LEVELS AND SITE DIMENSIONS
BEFORE WORK STARTS AND NOTIFY SCANDIA OF ANY DISCREPANCY
IF IN DOUBT PLEASE ASK

IF IN DOUBT PLEASE ASK

© COPYRIGHT IN THIS DRAWING AND WORK EXECUTED IS AND REMAINS THE PROPERTY OF SCANDIA LIMITED AND/OR ITS SUBSIDIARIES IN ACCORDANCE WITH THE PROVISIONS OF THE COPYRIGHT ACT PERMITTING TO PRODUCE COPIES OF MODIFIED DRAWINGS IN WHOLE OR IN PART FOR ANY PURPOSE SHOULD BE OBTAINED FROM SCANDIA-LIMITED & ANY SUCH REPRODUCTIONS SHOULD INCLUDE THIS & THE FOREGOING STATEMENT			
REV	DESCRIPTION	DATE	DRN CHK

A	TOPO UPDATED	8/5/25	JP	
B	GENERAL REVISIONS	15/5/25	JP	
C	GENERAL REVISIONS	4/7/25	JP	

[illegible]

scandiahus

SCANDIA-HUS BUSINESS PARK,
FELCOURT ROAD, FELCOURT, EAST GRINSTEAD,
WEST SUSSEX, RH19 2LP : TEL 01342 838060

FOR MR. & MRS. CLARFELT

SITE
HAYNES
PARTRIDGE GREEN, HORSHAM
WEST SUSSEX, RH13 8UF

EXISTING SITE PLAN

C/No.	0/No.	SCALE
673770		1:200 @A2
DRAWN	DRAWING NUMBER	
JP	EX01	
DATE	REV C	
7/5/25		