

THIS DRAWING SHOULD BE READ IN CONJUNCTION WITH ALL OTHER
 RELEVANT DRAWINGS AND THE CONSTRUCTION MANUAL.
 BEFORE WORK STARTS AND NOTIFY SCANDIA OF ANY DISCREPANCY
 IF IN DOUBT PLEASE ASK

© COPYRIGHT IN THIS DRAWING AND WORK EXECUTED IS AND REMAINS
 THE PROPERTY OF SCANDIA-HUS LIMITED, AND ITS SUBSIDIARIES IN
 ALL COUNTRIES. NO PART OF THIS DRAWING OR ANY INFORMATION
 CONTAINED HEREIN OR THE MODELS/DRAWINGS WOULD OR CAN BE REPRODUCED
 OR TRANSMITTED IN ANY FORM OR BY ANY MEANS, ELECTRONIC OR
 ANY PURPOSE, SHOULD BE OBTAINED FROM SCANDIA-HUS LIMITED & ANY
 SUCH REPRODUCTIONS SHOULD INCLUDE THIS & THE FOLLOWING STATEMENT:


REV.	DESCRIPTION	DATE	DRN	CHK
A	GENERAL REVISIONS	15/9/25		JP
B	GENERAL REVISIONS	17/6/25	JP	
C	EXTEND SLUG JOOMM, VELUX MOODS	27/06/25	CC	
D	GENERAL REVISIONS	4/7/25	JP	

THIS DRAWING SHOULD BE READ IN CONJUNCTION WITH ANY OTHER
RELEVANT DRAWINGS AND THE CONSTRUCTION MANUAL
THE BUILDER SHOULD CHECK ALL LEVELS AND SITE DIMENSIONS
BEFORE WORK STARTS AND NOTIFY SCANDIA OF ANY DISCREPANCY
IF IN DOUBT PLEASE ASK


IF IN DOUBT PLEASE ASK

© COPYRIGHT IN THIS DRAWING AND WORK EXECUTED IS AND REMAINS THE PROPERTY OF SCANDIA-HUS LIMITED AND OR ITS SUBSIDIARIES IN ACCORDANCE WITH THE PROVISIONS OF THE COPYRIGHT ACT. PERMISSION TO PRODUCE COPIES OR MODIFIED DRAWINGS IN WHOLE OR IN PART FOR ANY PURPOSE SHOULD BE OBTAINED FROM SCANDIA-HUS LIMITED & ANY SUCH REPRODUCTIONS SHOULD INCLUDE THIS & THE FOREGOING STATEMENT


REV	DESCRIPTION	DATE	DRN	CHK
A	GENERAL REVISIONS	15/5/25	JP	
B	GENERAL REVISIONS	17/6/25	JP	
C	EXTEND SNUG 300mm, VELUX MODS	27/06/25	CC	
D	GENERAL REVISIONS	4/7/25	JP	

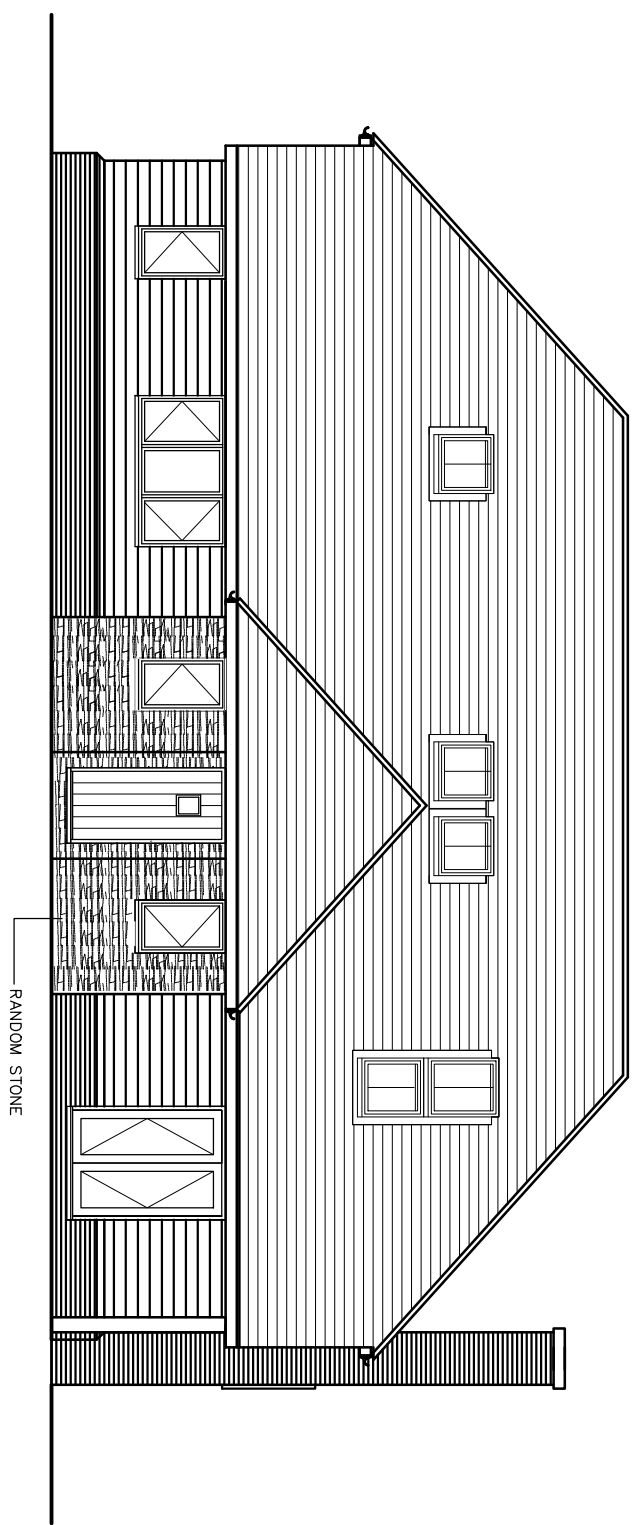[illegible]


FRONT ELEVATION - WEST

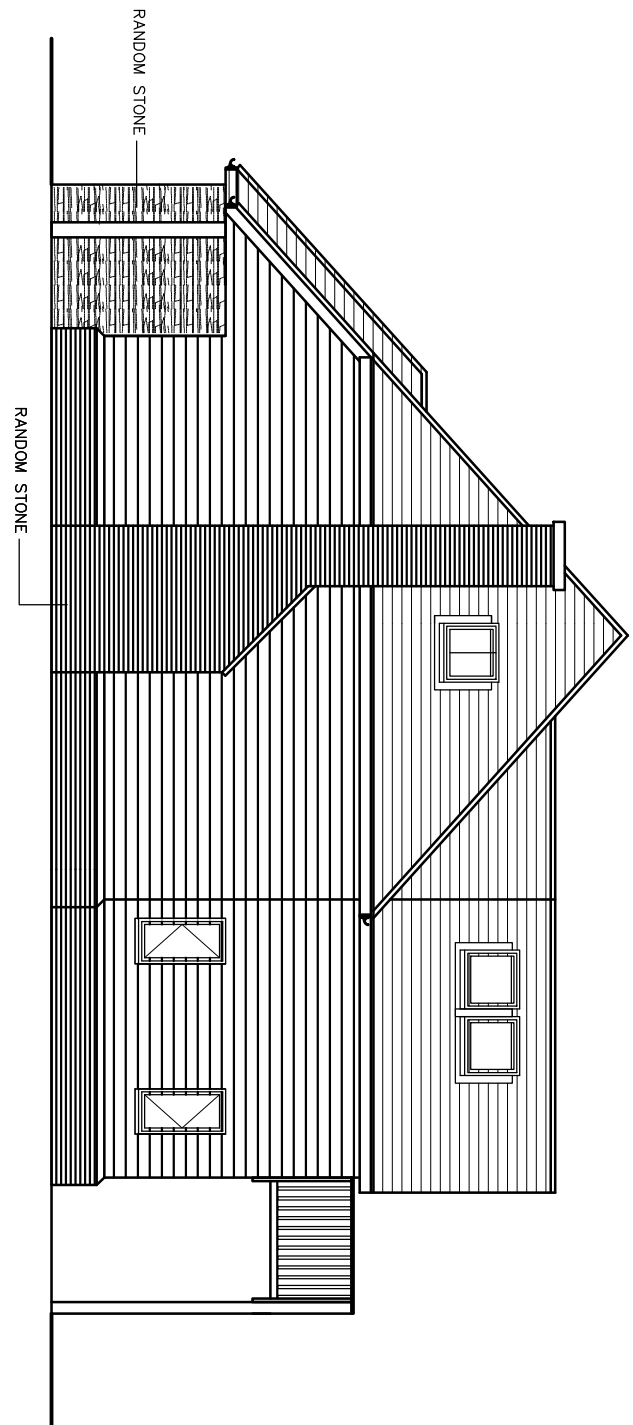


SIDE ELEVATION – SOUTH

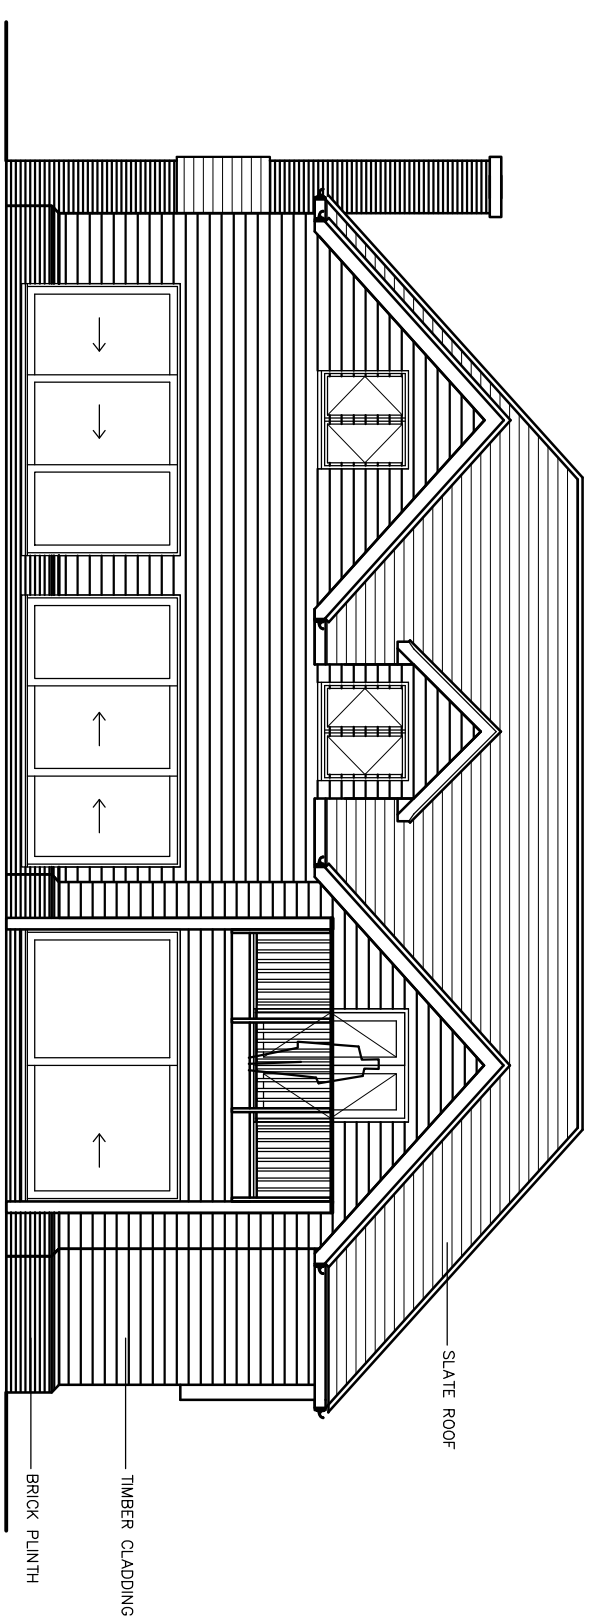

REAR ELEVATION - EAST

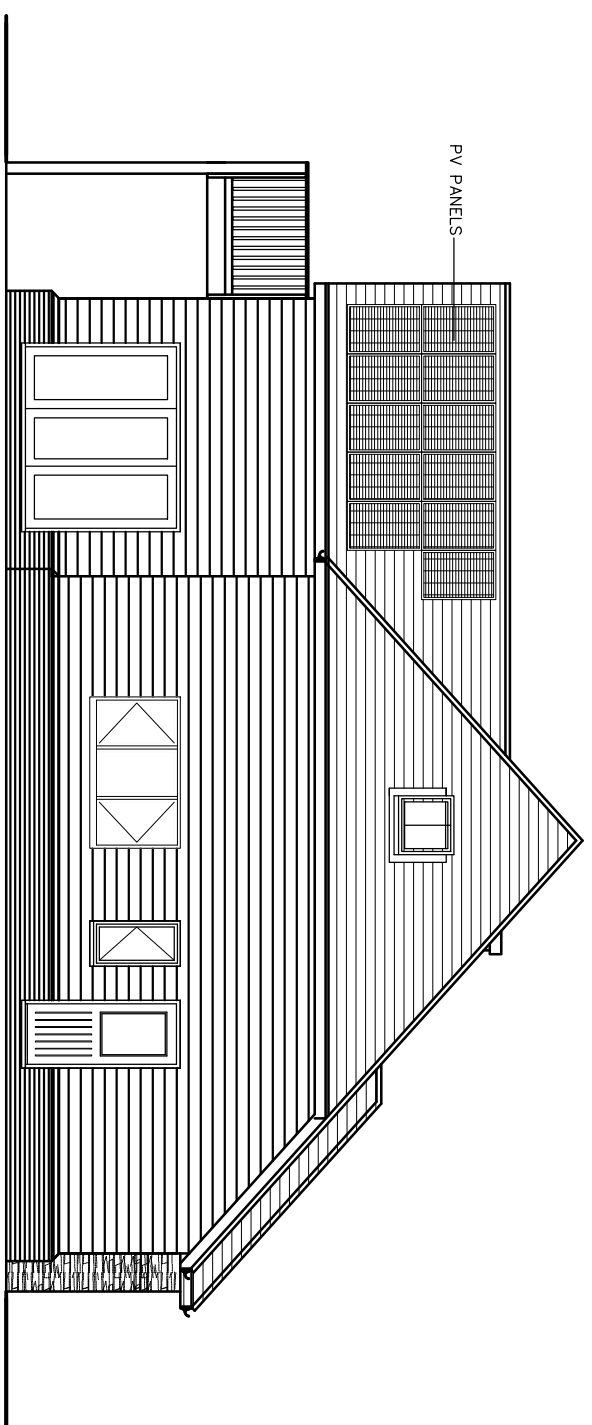

SIDE ELEVATION – NORTH

 

scandianus

SCANDIA-HUS BUSINESS PARK,
FELCOURT ROAD, FELCOURT, EAST GRINSTEAD,
WEST SUSSEX, RH19 2LP : TEL 01342 838060

MR. & MRS. CLARFELT

SIT

HAYNES
PARTRIDGE GREEN, HORSHAM
WEST SUSSEX, RH13 8JF

III

PROPOSED DWELLING ELEVATIONS

C/No.	O/No.	SCALE
673770		1:100 @A2
DRAWN		DRAWING NUMBER
JP		04
DATE		
22/4/25		REV D