



THIS DRAWING SHOULD BE READ IN CONJUNCTION WITH ANY OTHER RELEVANT DRAWINGS AND SPECIFICATIONS. THE BUILDER SHOULD CHECK ALL LEVELS AND SITE DIMENSIONS BEFORE WORK STARTS AND NOTIFY SCANDIA OF ANY DISCREPANCY IF IN DOUBT PLEASE ASK

© COPYRIGHT IN THIS DRAWING AND WORK EXECUTED IS AND REMAINS THE PROPERTY OF SCANDIA-HUS LIMITED AND OR ITS SUBSIDIARIES IN THE UNITED KINGDOM. NO PART OF THIS DRAWING OR WORK HEREIN IS TO BE REPRODUCED OR TRANSMITTED IN ANY FORM OR BY ANY MEANS, ELECTRONIC OR MECHANICAL, INCLUDING PHOTOCOPYING, RECORDING, OR BY ANY INFORMATION STORAGE AND RETRIEVAL SYSTEM, WITHOUT THE WRITTEN PERMISSION OF SCANDIA-HUS LIMITED. ANY REPRODUCTION SHOULD BE OBTAINED FROM SCANDIA-HUS LIMITED & ANY SUCH REPRODUCTIONS SHOULD INCLUDE THIS & THE FOREGOING STATEMENT

REV	DESCRIPTION	DATE	DRN	CHK
A	GENERAL REVISIONS	15/5/25	JP	
B	GENERAL REVISIONS	17/6/25	JP	
C	EXTEND SLUG 300mm, VELUX MODS	27/06/25	CC	
D	GENERAL REVISIONS	4/7/25	JP	

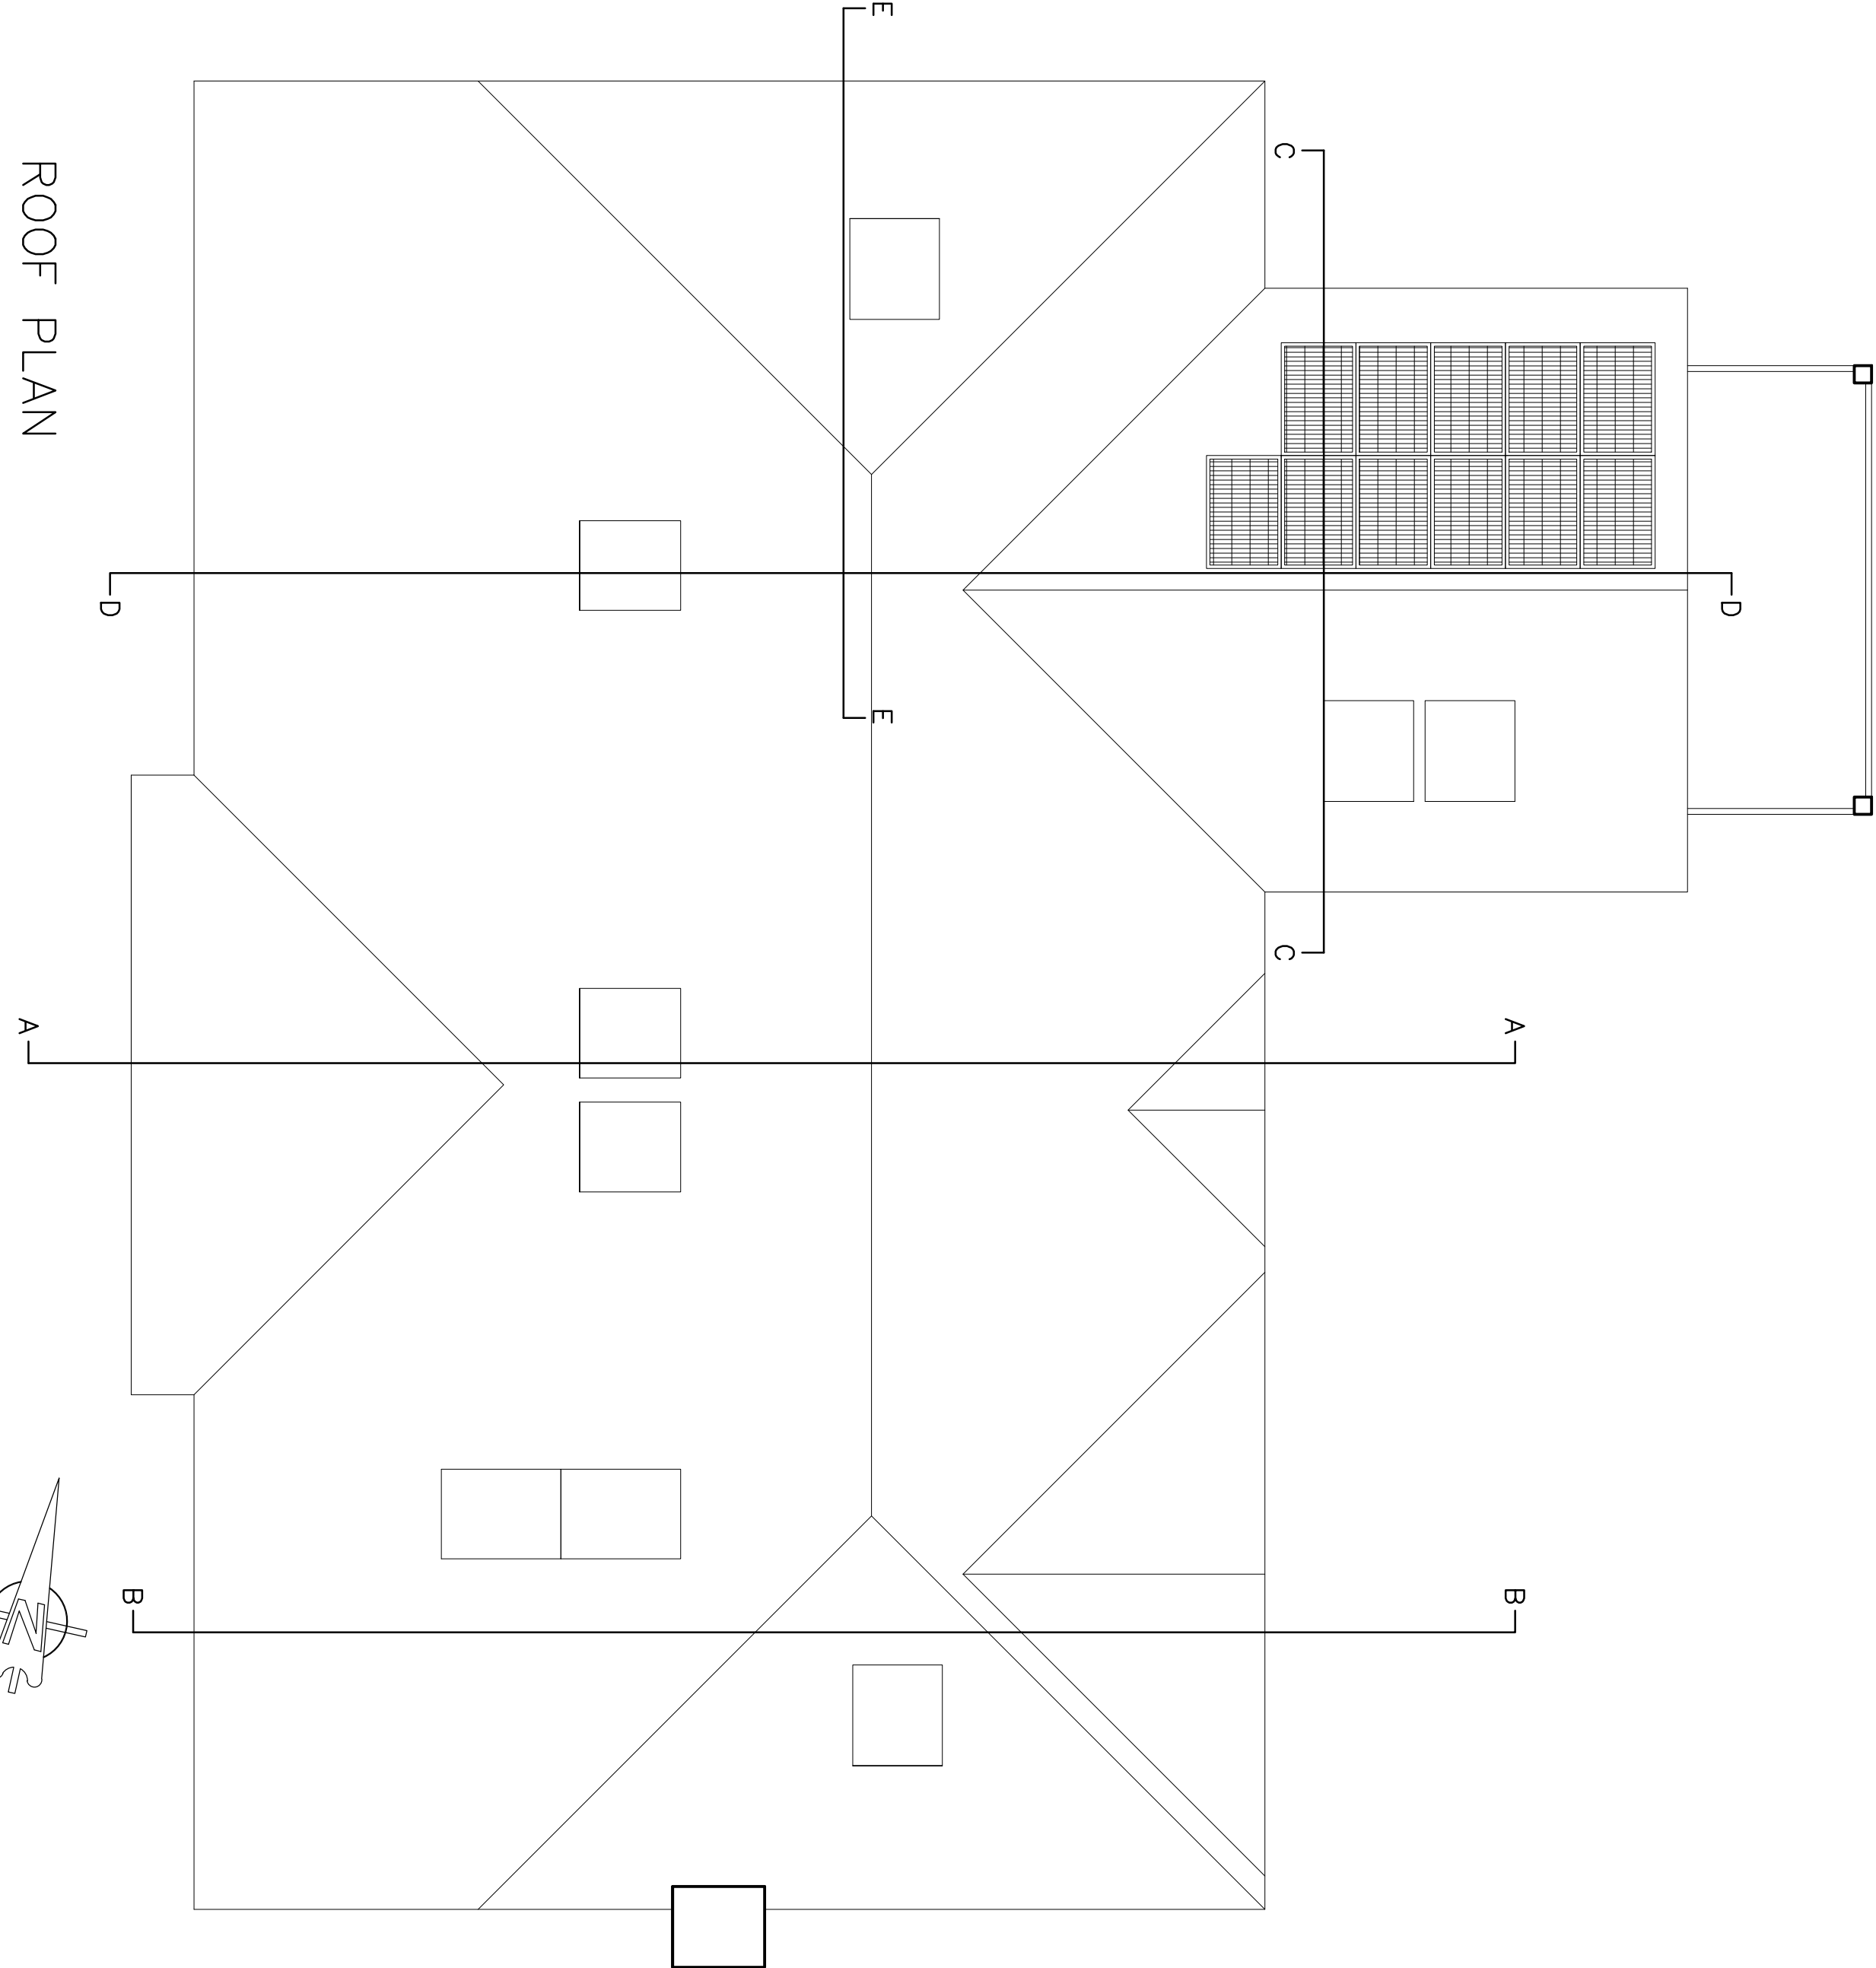

ROOF PLAN

 

	
SCANDIA-HUS BUSINESS PARK, FELCOURT ROAD, FELCOURT, EAST GRINSTEAD, WEST SUSSEX, RH19 2LP : TEL 01342 838060	
FOR MR. & MRS. CLARFELT	
SITE HAYNES PARTRIDGE GREEN, HORSHAM WEST SUSSEX, RH13 8JF	
TITLE PROPOSED DWELLING ROOF PLAN	
C/No. 673770	SCALE 1:50 @A2
DRAWN JP	DRAWING NUMBER 03B
DATE 22/4/25	REV D