


THIS DRAWING SHOULD BE READ IN CONJUNCTION WITH ANY OTHER RELEVANT DRAWINGS AND SPECIFICATIONS. THE BUILDER SHOULD CHECK ALL LEVELS AND SITE DIMENSIONS BEFORE WORK STARTS AND NOTIFY SCANDIA OF ANY DISCREPANCY IF IN DOUBT PLEASE ASK


© COPYRIGHT IN THIS DRAWING AND WORK EXECUTED IS AND REMAINS THE PROPERTY OF SCANDIA-HUS LIMITED AND/OR ITS SUBSIDIARIES IN THE UNITED KINGDOM AND/OR IN ANY OTHER COUNTRY. NO PART OF THIS DRAWING OR WORK EXECUTED IS TO BE REPRODUCED OR TRANSMITTED IN ANY FORM OR BY ANY MEANS, ELECTRONIC OR MECHANICAL, INCLUDING PHOTOCOPYING, RECORDING, OR BY ANY INFORMATION STORAGE AND RETRIEVAL SYSTEM, WITHOUT THE WRITTEN PERMISSION OF SCANDIA-HUS LIMITED. ANY REPRODUCTION SHOULD BE OBTAINED FROM SCANDIA-HUS LIMITED & ANY SUCH REPRODUCTIONS SHOULD INCLUDE THIS & THE FOREGOING STATEMENT

REV	DESCRIPTION	DATE	DRN	CHK
A	GENERAL REVISIONS	15/5/25	JP	
B	GENERAL REVISIONS	17/6/25	JP	
C	EXTEND SNUG 300mm, VELUX MODS	27/06/25	CC	
D	GENERAL REVISION	4/7/25	JP	

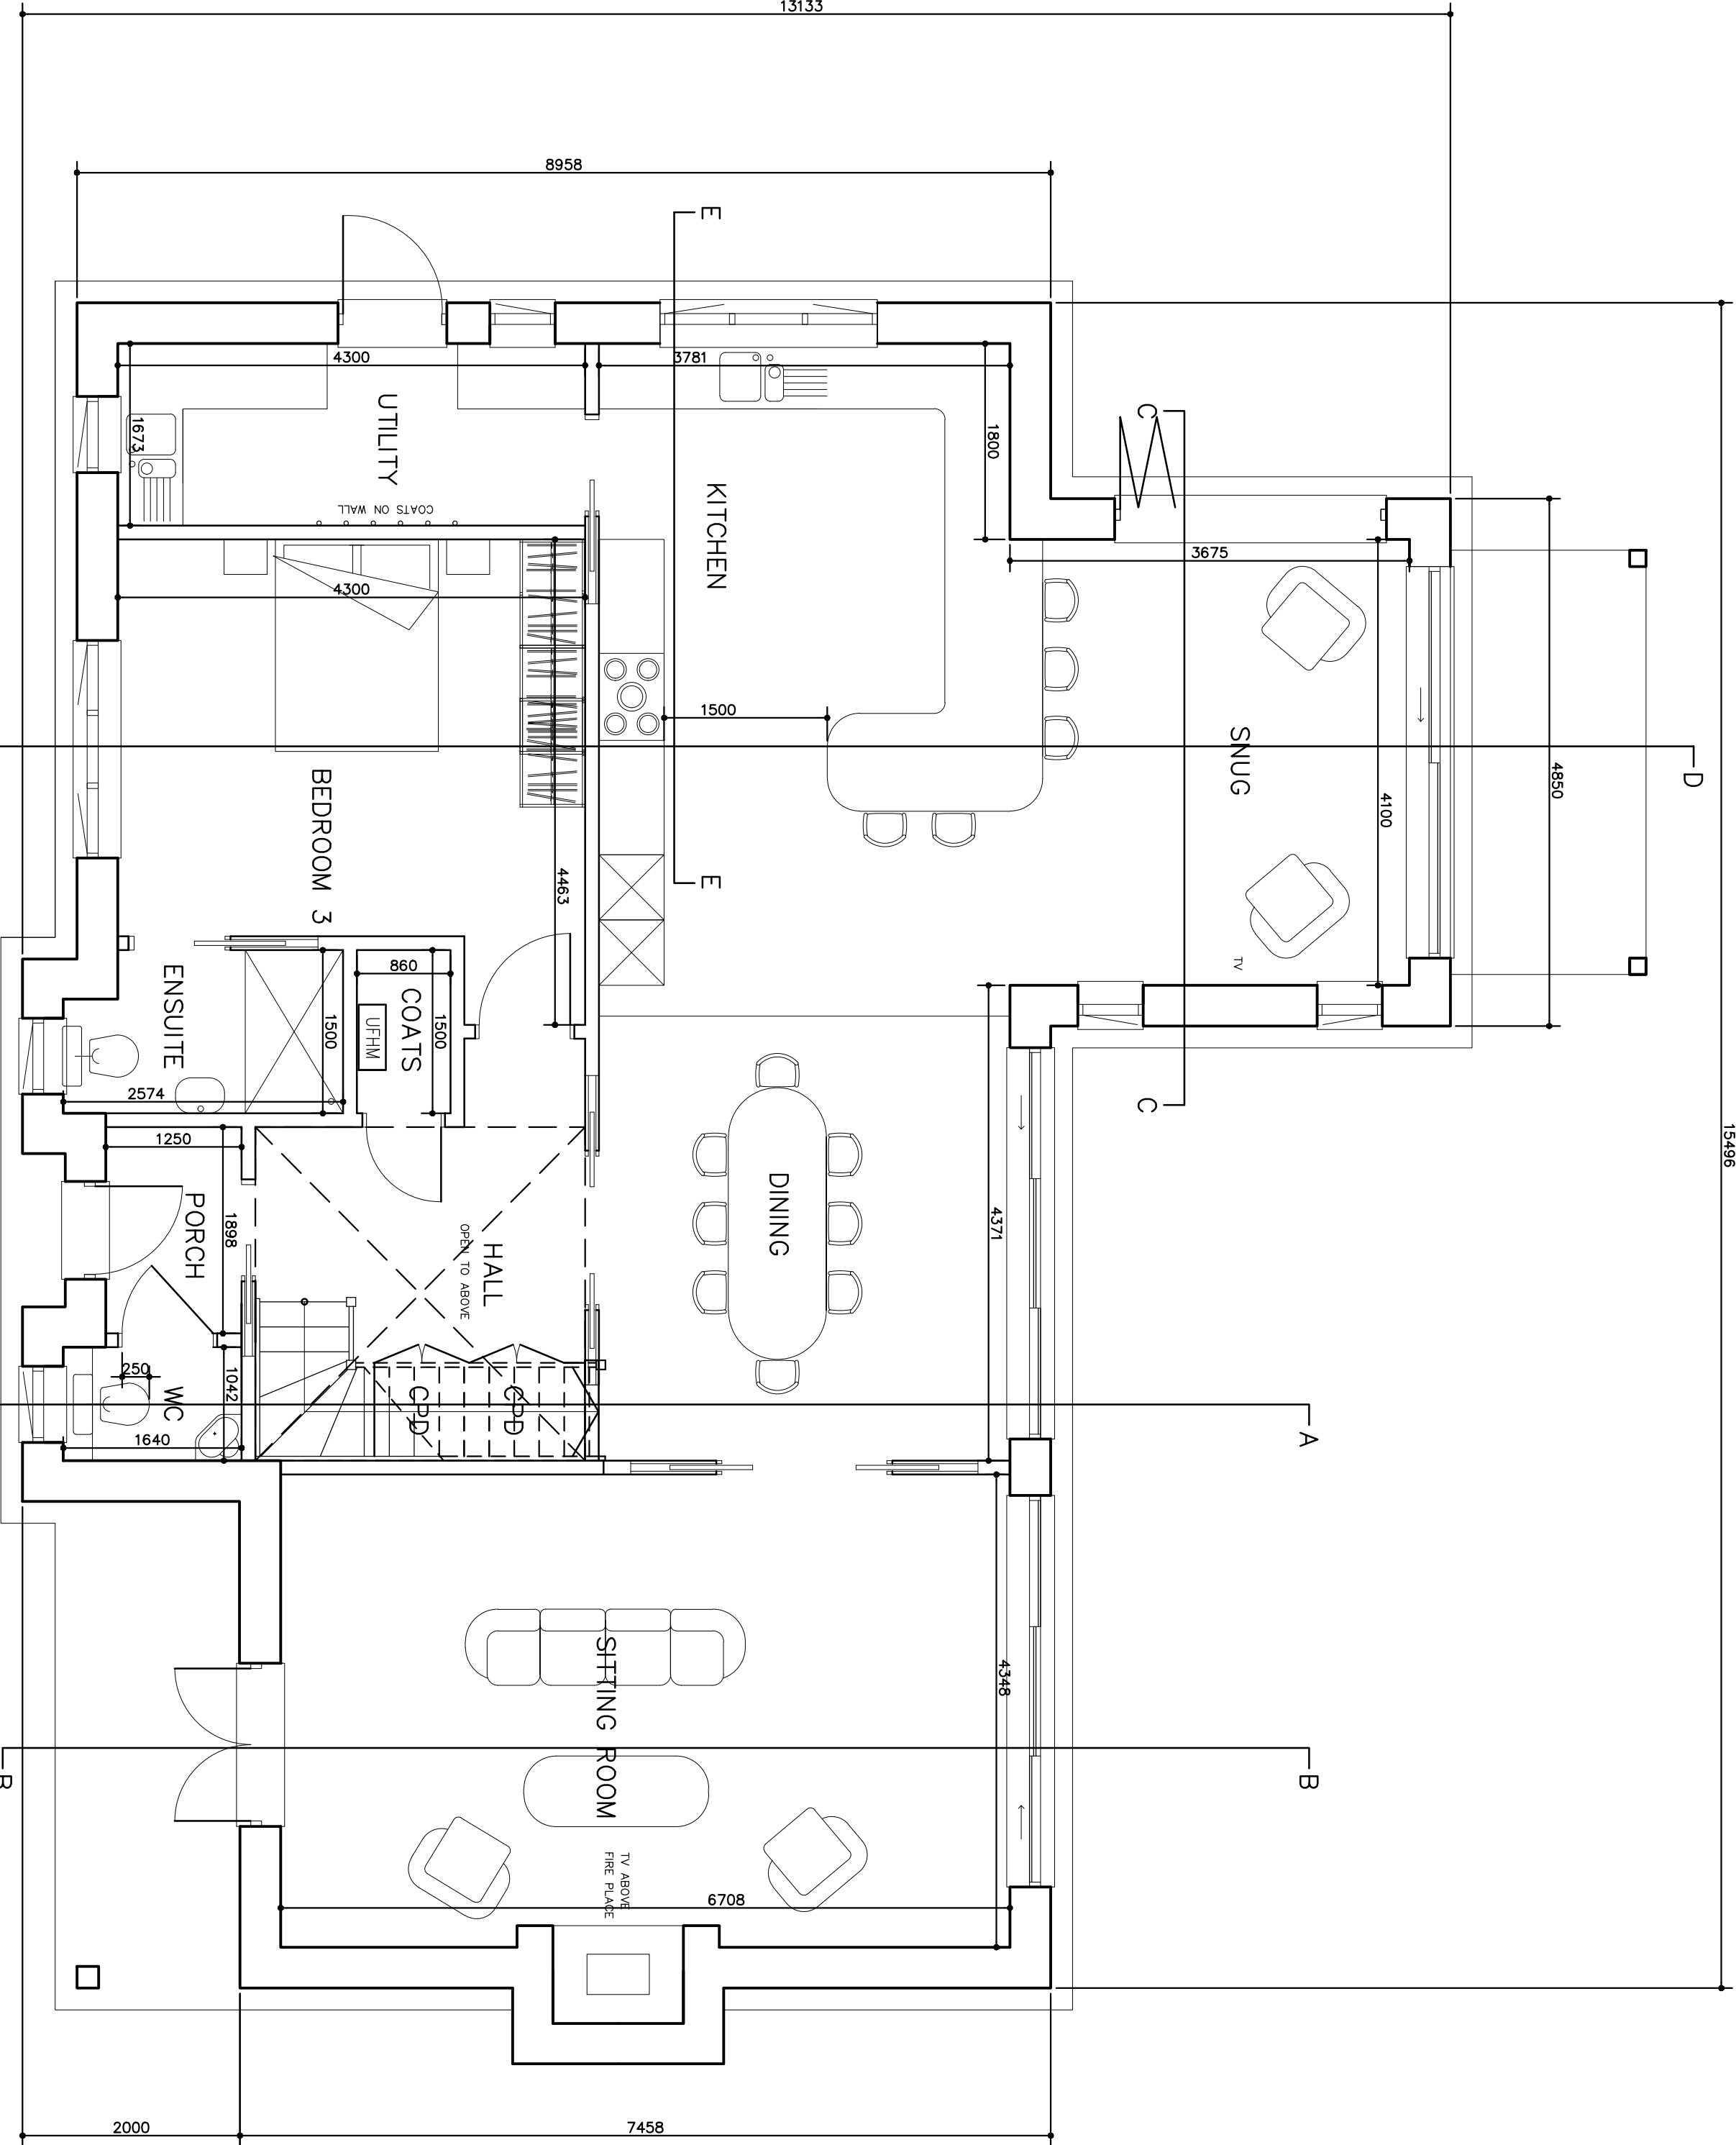

GROUND FLOOR PLAN

EXTERNAL AREA: 150 M²
INTERNAL AREA: 129 M²

 

scandiahus

SCANDIA-HUS BUSINESS PARK,
FELCOURT ROAD, FELCOURT, EAST GRINSTEAD,
WEST SUSSEX, RH19 2LP : TEL 01342 838060

FOR

MR. & MRS. CLARFELT

SITE

HAYNES
PARTRIDGE GREEN, HORSHAM
WEST SUSSEX, RH13 8JF

PROPOSED DWELLING
GROUND FLOOR PLAN

C/No.	O/No.	SCALE
673770		1:50 @A2
JP		DRAWING NUMBER
		02
22/4/25		REV D