




Floor Plan

Plots: 110 & 111 - As drawn
Plots: 183 & 184 - Handed

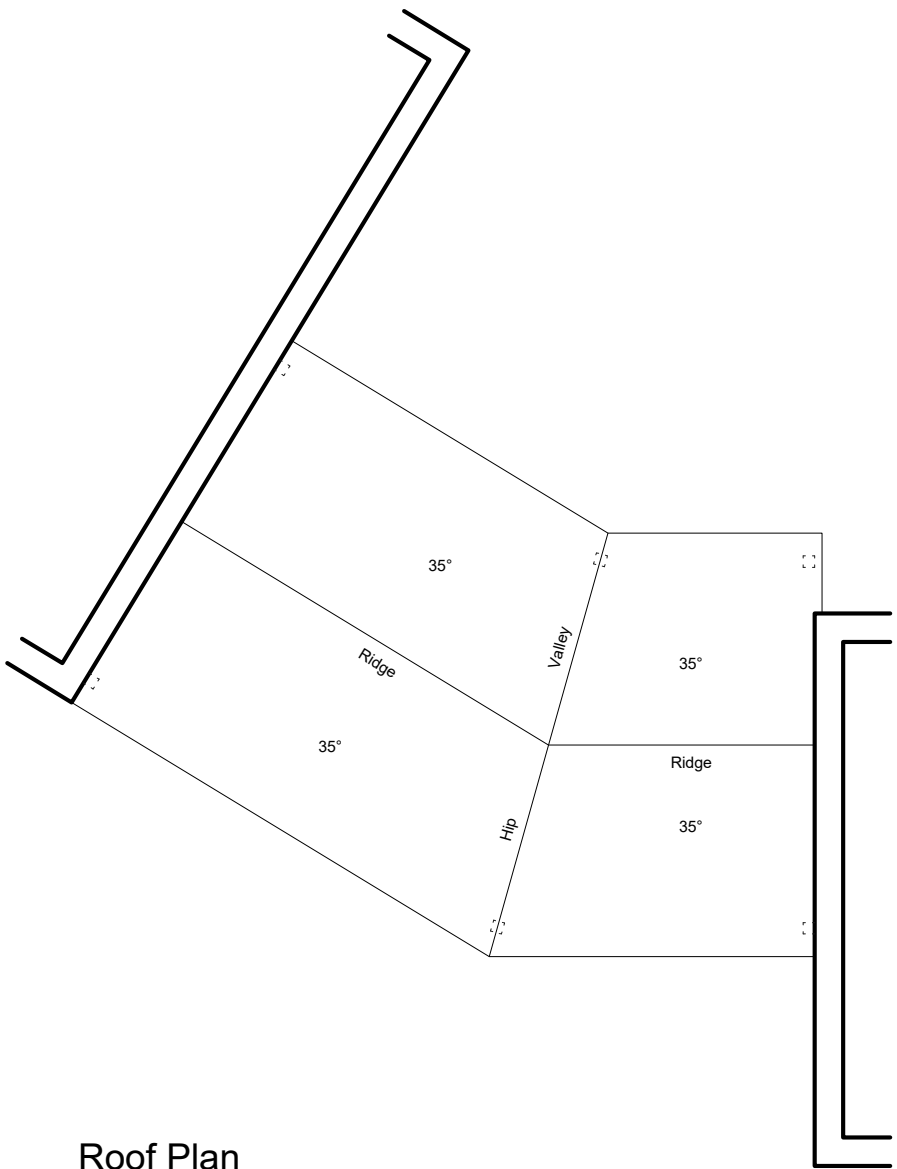

Roof Plan



<div><p>CMYK (Planning & Design) Ltd 6 The Gavel Centre, Porters Wood St Albans, Herts. AL3 6PQ t: 01727 830123 e: email@cmykuk.net www.cmykuk.net</p></div>	<div><p>Riverdale Developments Ltd</p></div>	Job: Mercer Road, Horsham	
		Title: Car port to Plots 110/111 & 183/184 - Floor Plans	
		Scale: 1:100 @A3	Date: October 2024
		Drg No: 1644 / P / 50.07	Rev: