



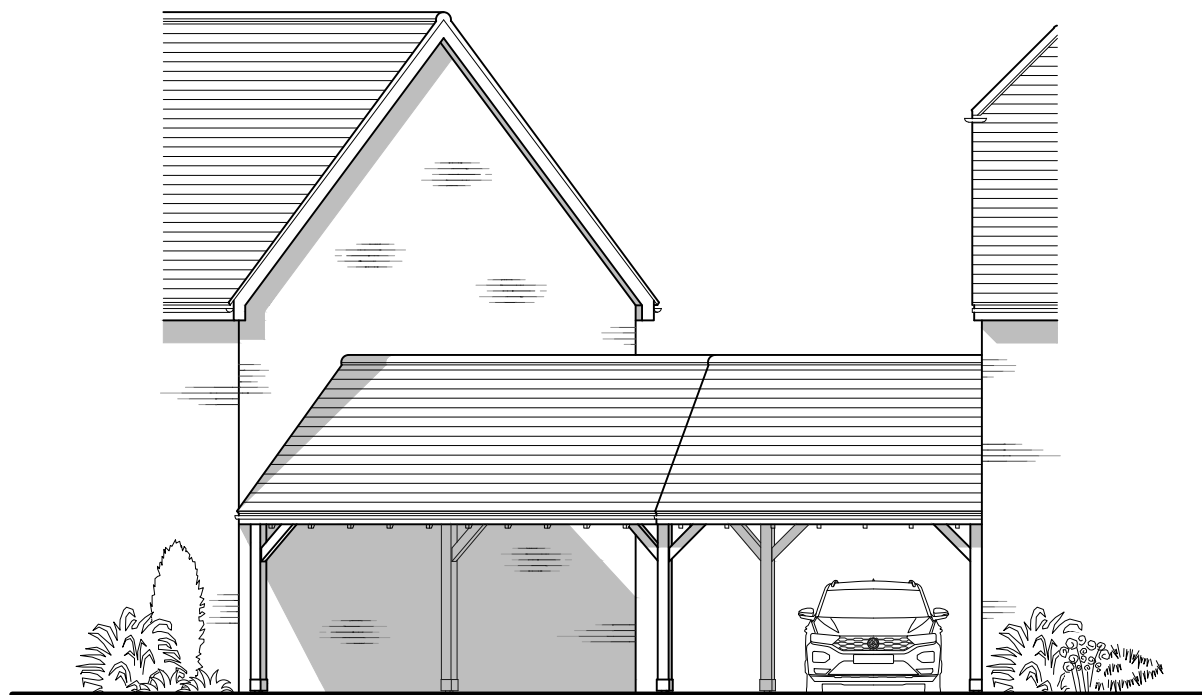


Front Elevation

Plots: 110 & 111 - As drawn
Plots: 183 & 184 - Handed

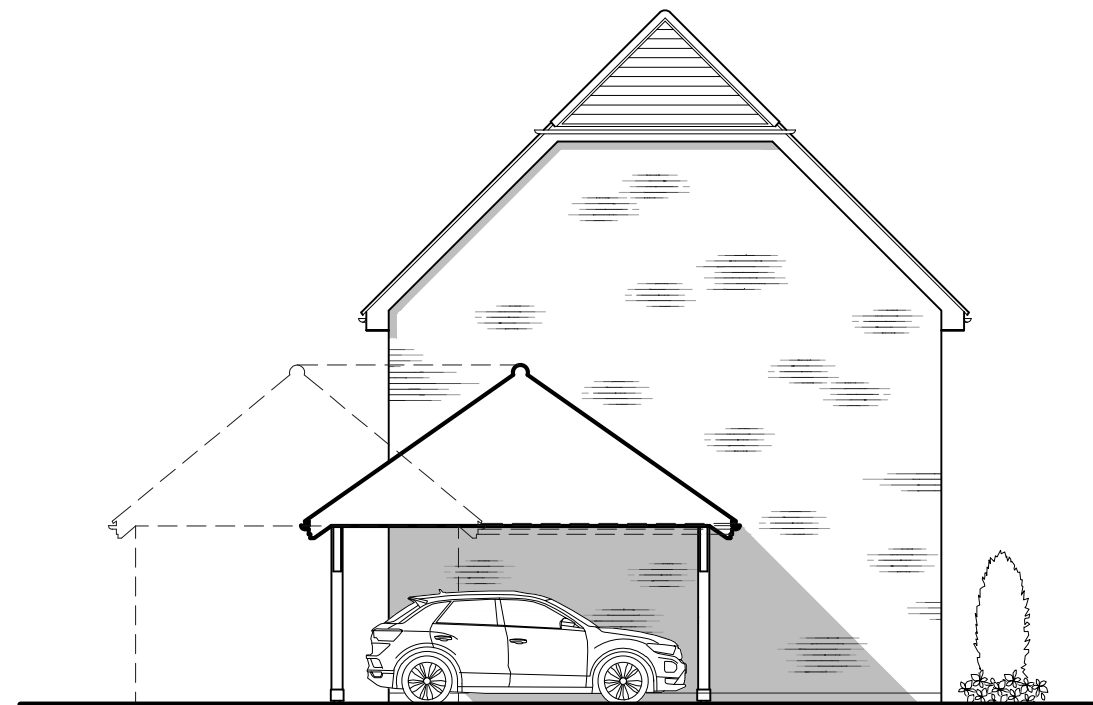

Side Elevation / Section

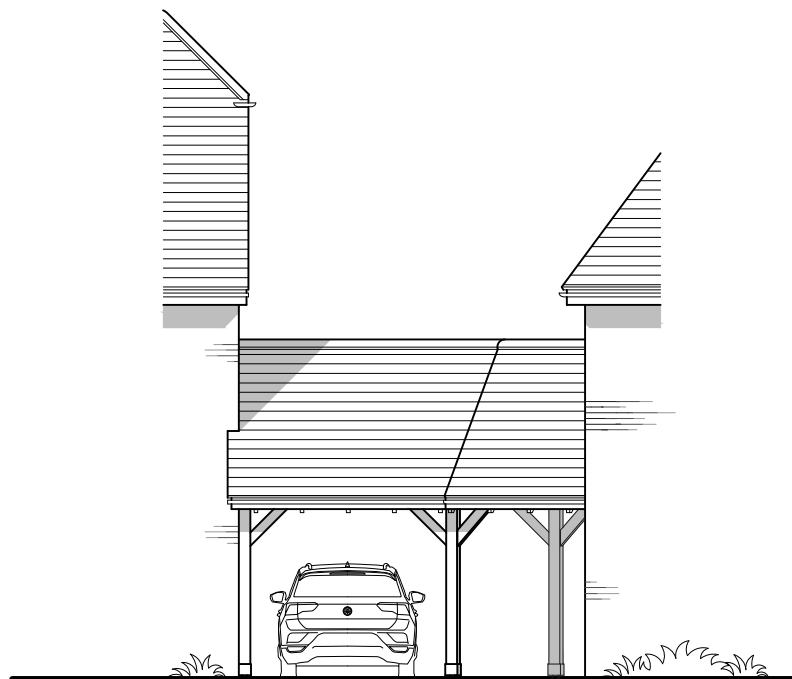

Rear Elevation



 CMYK (Planning & Design) Ltd 6 The Gavel Centre, Porters Wood St Albans, Herts. AL3 6PQ t: 01727 830123 e: email@cmymkuk.net www.cmykuk.net		Job: Mercer Road, Horsham	
		Title: Car port to Plots 110/111 & 183/184 - Elevations	
		Scale: 1:100 @A3	Date: October 2024
		Drg No: 1644 / P / 50.08	Rev: