


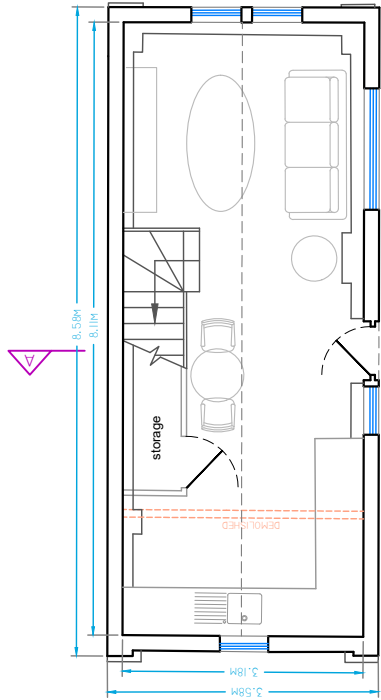


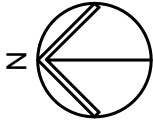


GROUND FLOOR
G.I.A. 25.8m²
Total G.I.A. 51.6m²

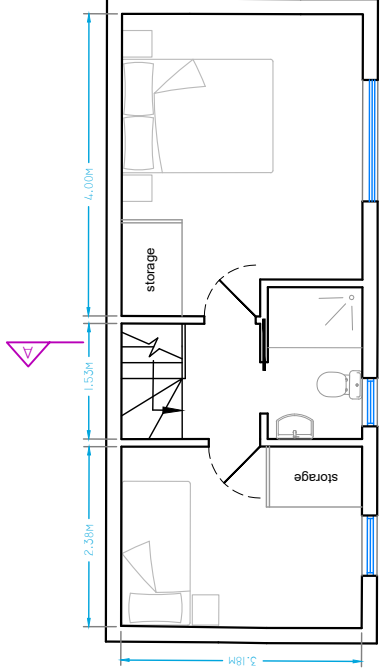


FIRST FLOOR
G.I.A. 25.8m²
Total G.I.A. 51.6m²

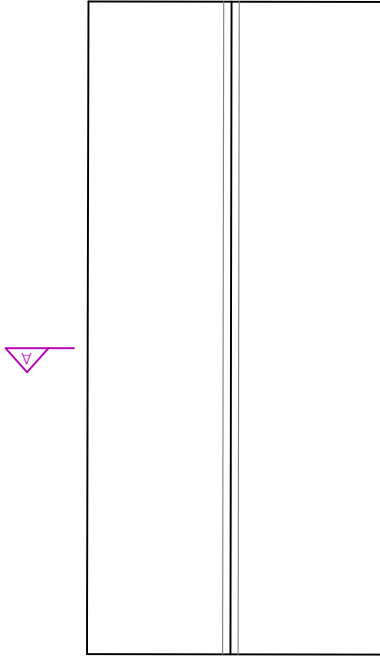


ROOF PLAN

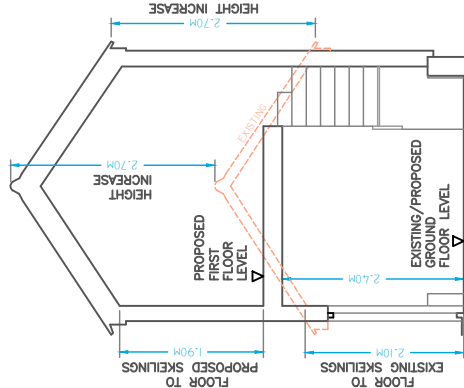


Section A-A

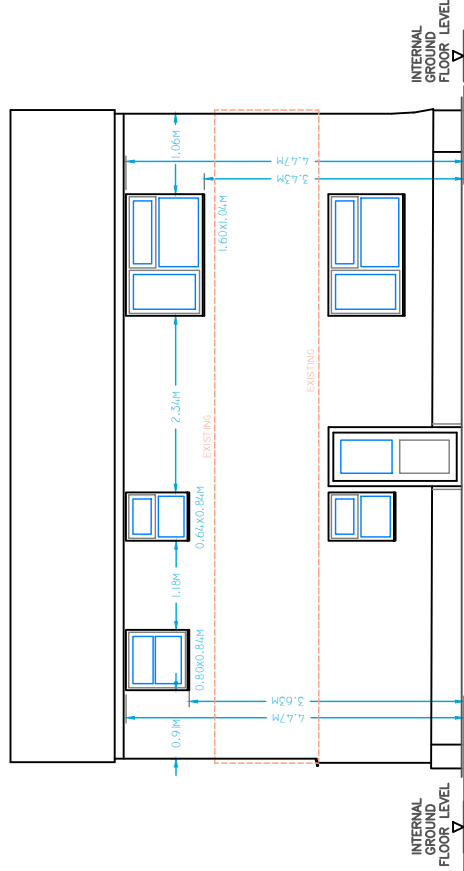


South Elevation (front)

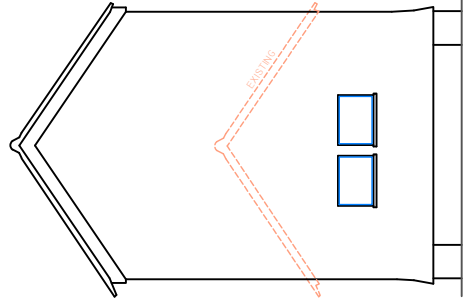

East Elevation

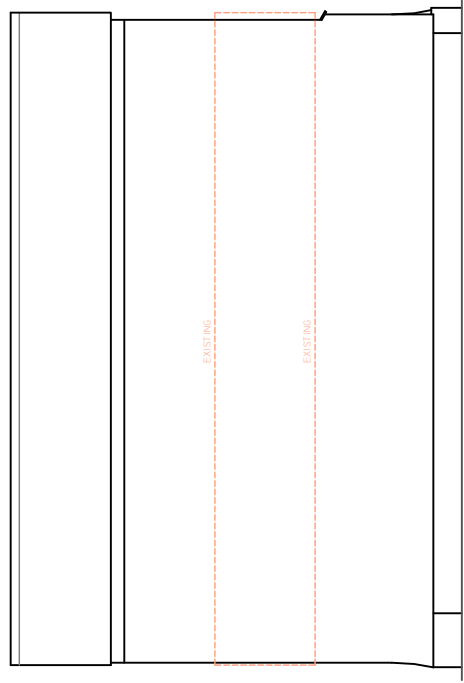


North Elevation (rear)

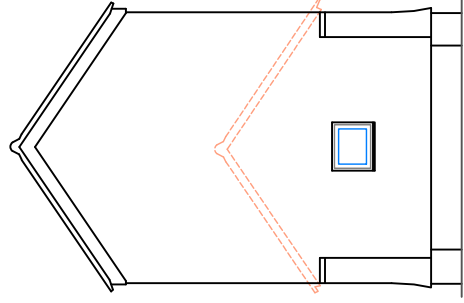

West Elevation

SCALE 1:100m

 

job	Great Steeds Farm, Copsale Road Horsham RH13 6QY	scale(s)	☐ 1:20	☐ 1:50	☒ 1:100	☐ 1:200	☐ 1:500	job no.		dwg no.	PPL2
dwg	The Woodstore - PLANS as Proposed	drawing size	☒ A3	☐ A3	☐ A3	☐ A3	☐ A3	date	21 Oct 2025	rev	B