


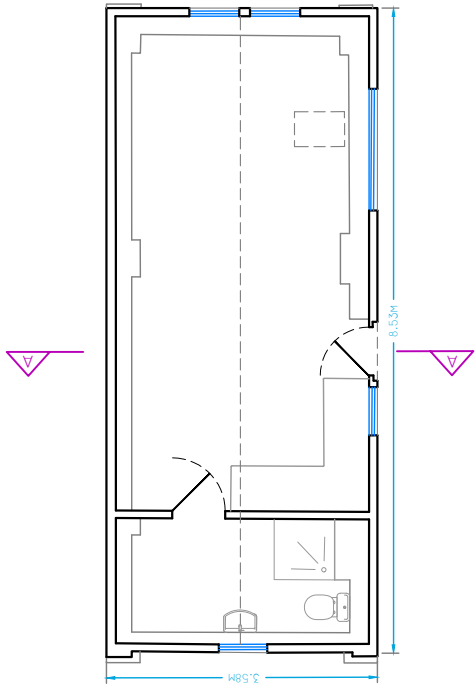


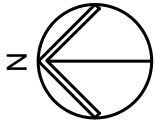


GROUND FLOOR
G.I.A. 27.7m²

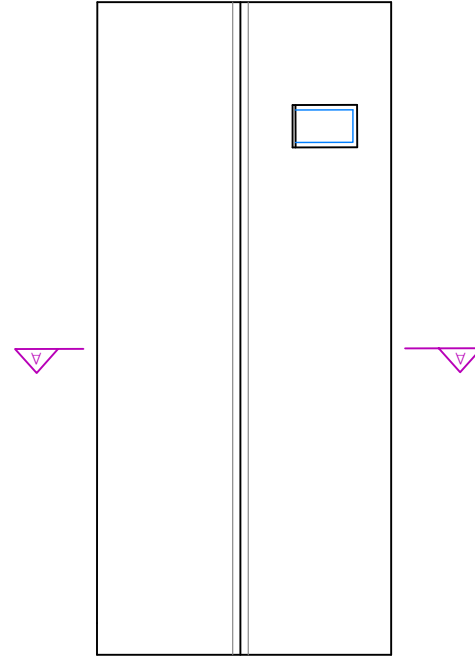


ROOF PLAN

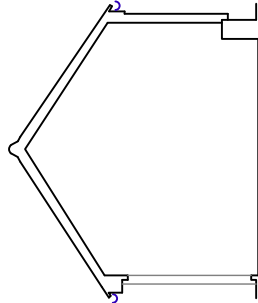


Section A-A

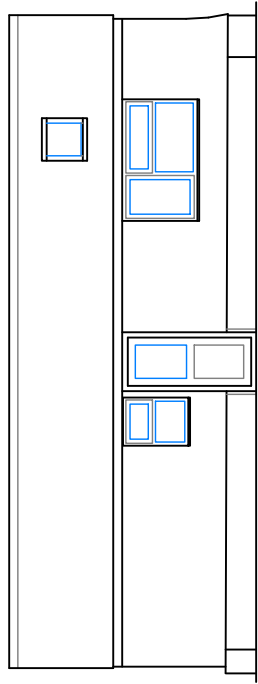


South Elevation (front)

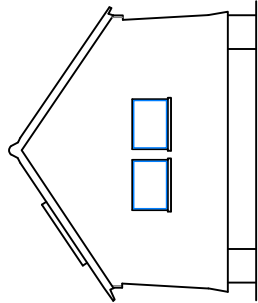

East Elevation

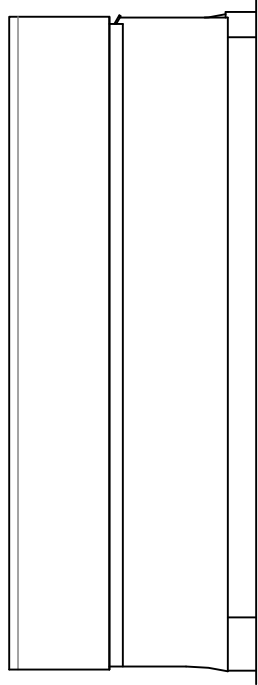


North Elevation (rear)

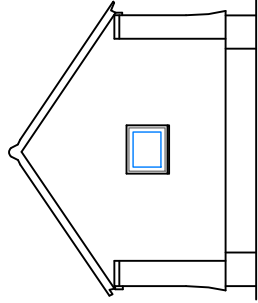

West Elevation

SCALE 1:100m

 

job	Great Steeds Farm, Copsale Road Horsham RH13 6QY					scale(s)	☐ 1:20	☐ 1:50	☐ 1:100	☒ 1:200	☐ 1:500	job no.	dwg no.	EPL
dwg	The Woodstore - PLANS as Existing													
												drawing size	date	
												A3	9 oct 2025	C