


Dimensions to be checked on site before commencing work. Any discrepancies shall be reported to the architect immediately.

Do not scale from these drawings except for planning purposes. Use figured dimensions only.


ACCOMPANYING DOCUMENTATION

All details shown on Helyer Davies Architects drawings are to be read in conjunction with the project specification and other consultants drawings and details.

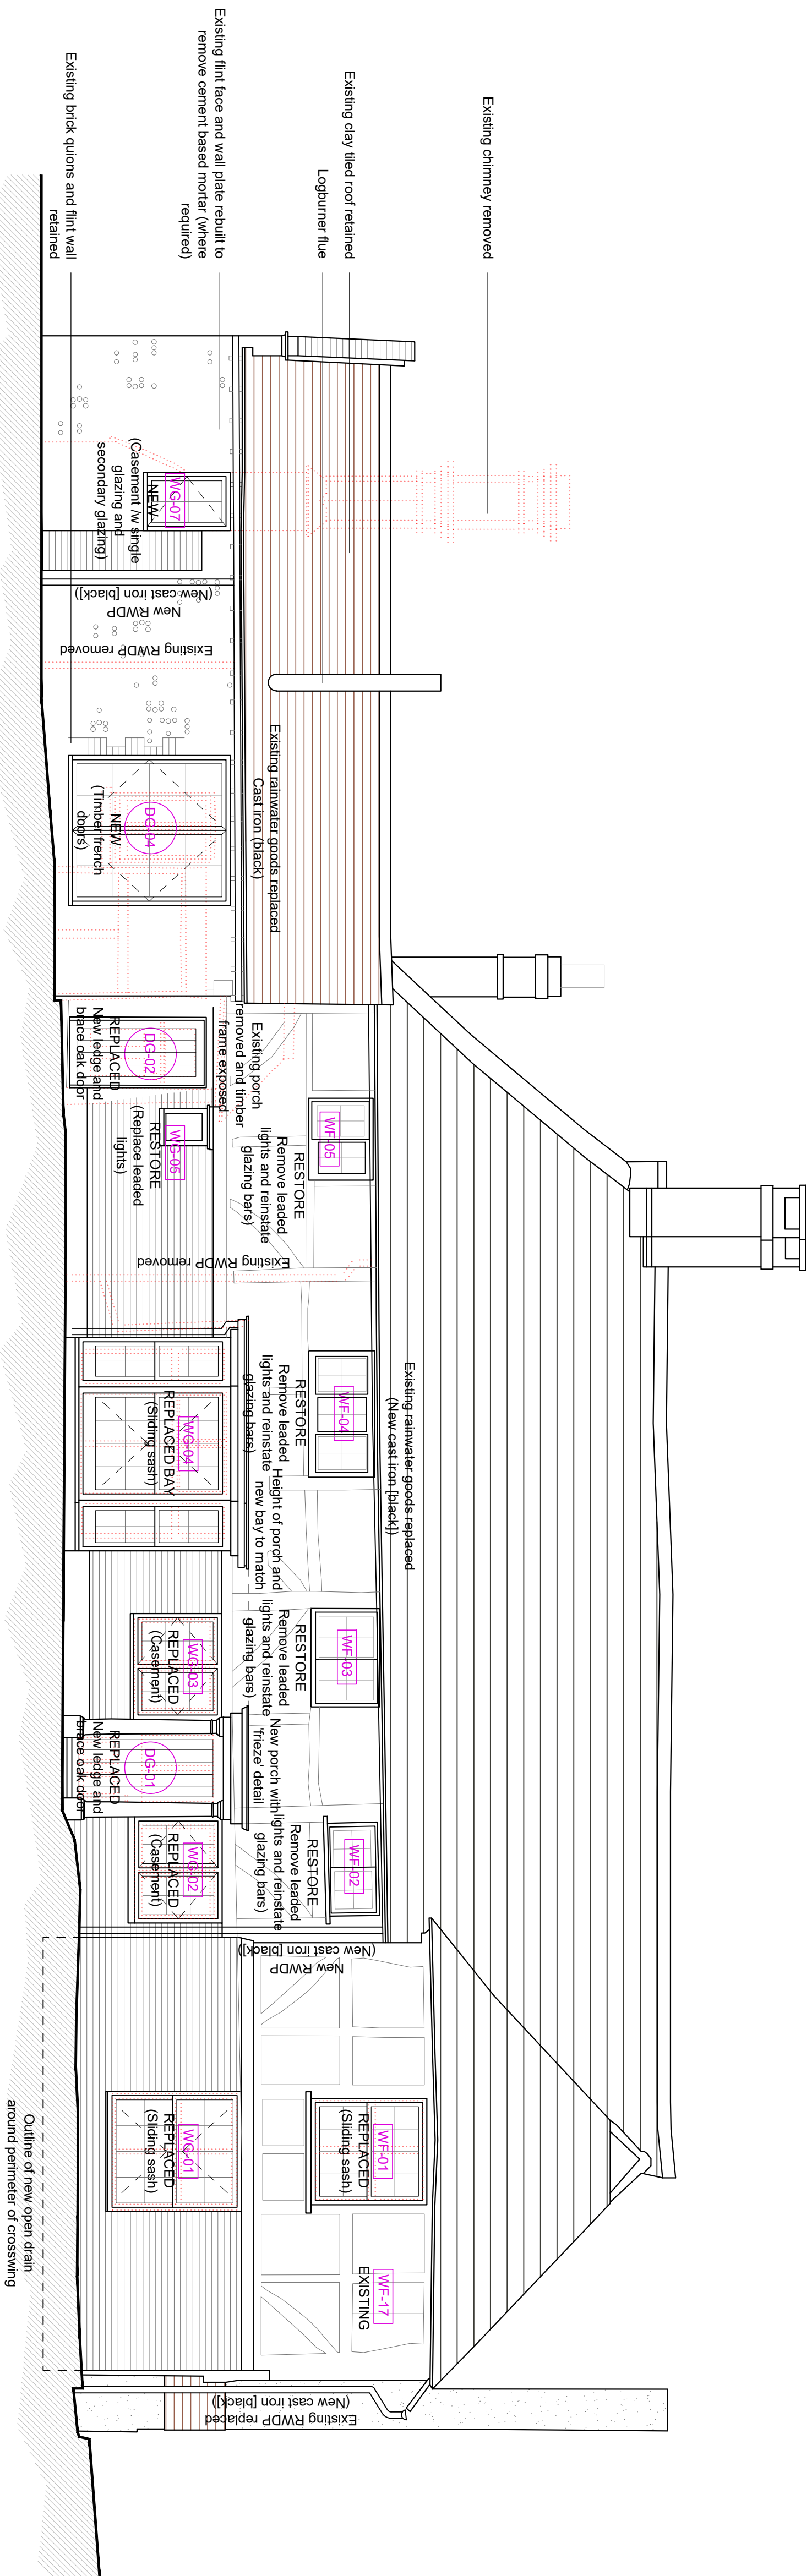


REAR ELEVATION

1:50

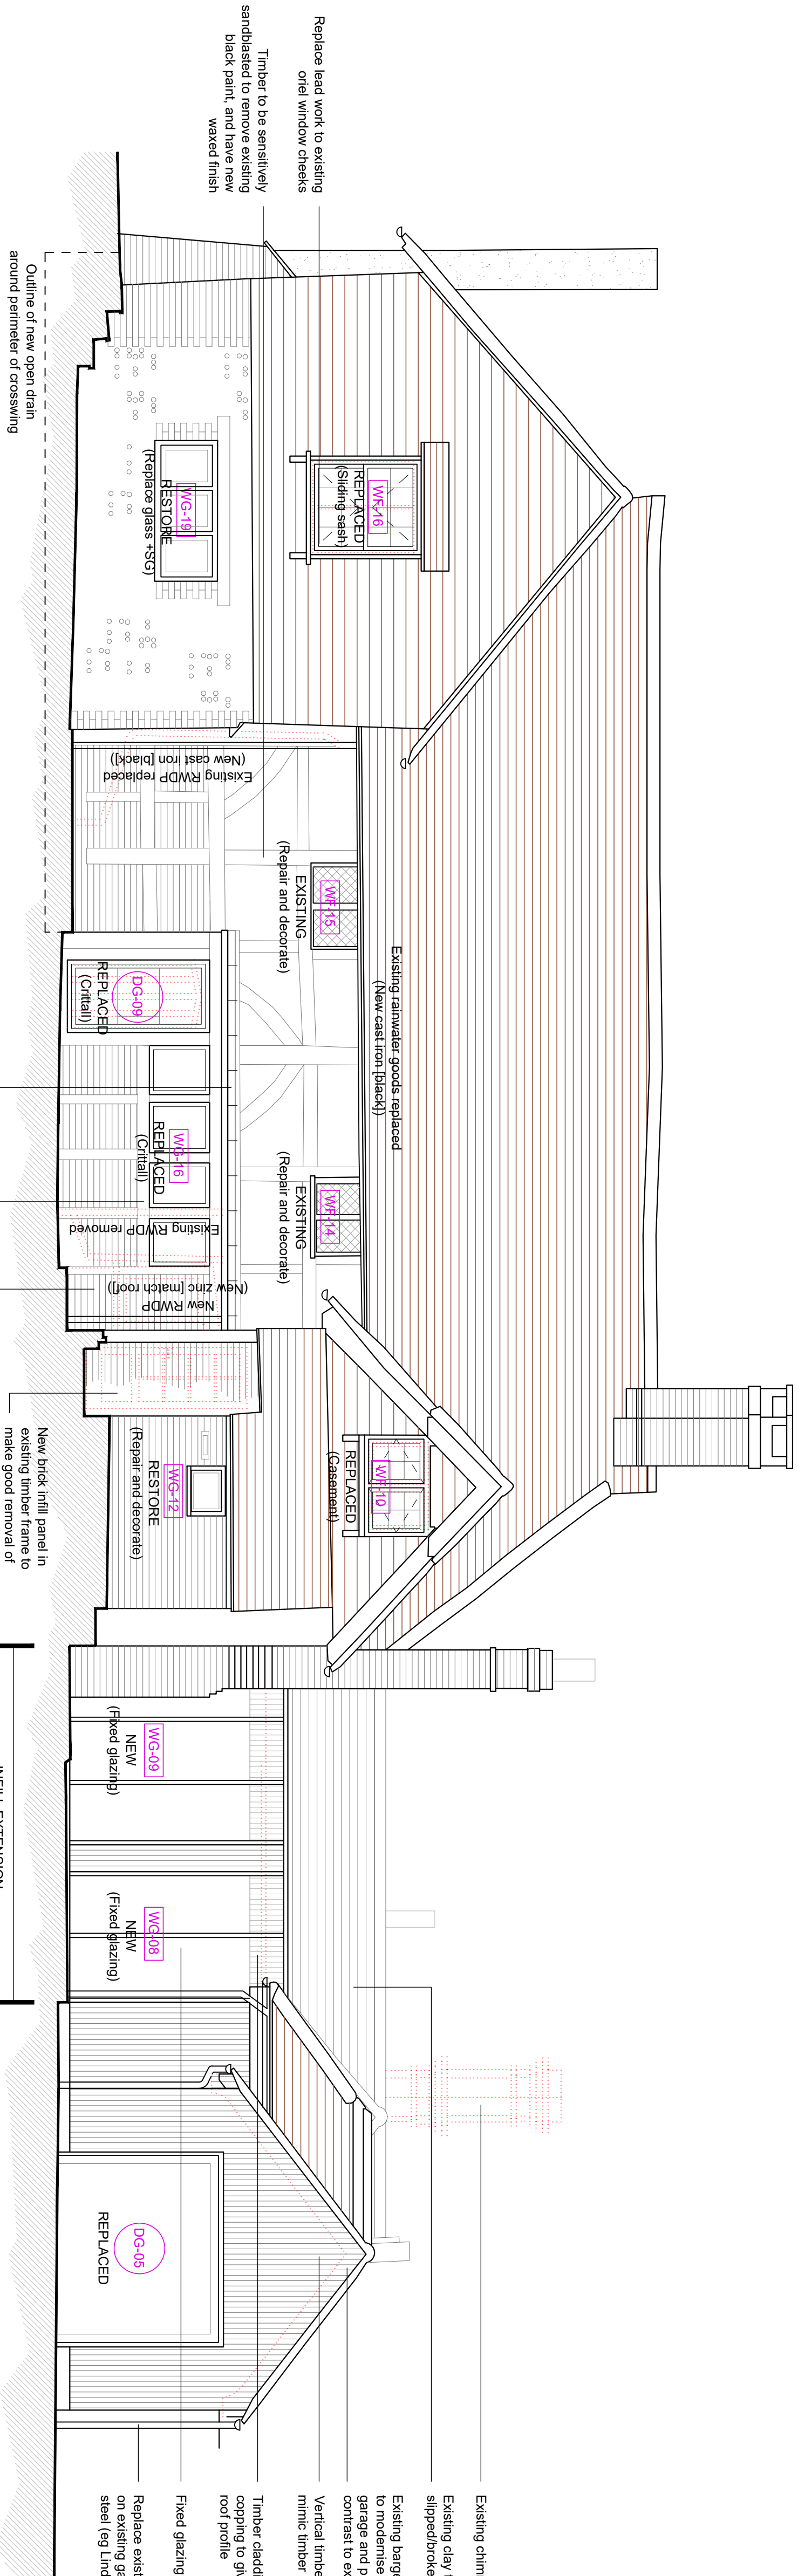

FRONT ELEVATION

1:50

 

REV	DATE	AMENDMENT	DRAW
*			

Helyer Davies Architects

www.hndarchitects.co.uk
mail@hndarchitects.co.uk
01243 370 715

Unit 1 The Old Flour Mill, Queen St
Emsworth, PO10 7BT

PROJECT
Jarvis
Jarvis Lane, Steyning BN44 3GL

DRAWING **SCALE**
Front & Rear Elevation As noted @A

DATE	DRAWN
Dec-25	TW
DRAWING No.	REV
25050 - 08	*