




**REVISED SITE PLAN :
LIMEKILN FARM TEMPORARY
EQUINE WORKERS' DWELLING**

Scale 1 : 500 @ A2

KEY :

- Application area including footpath from ex. car park
- Owned by applicant but not part of this application

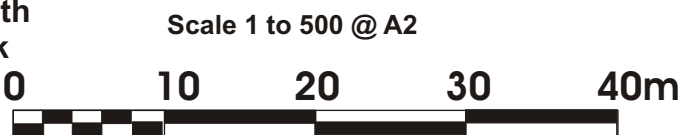

**REVISION AUGUST 20th 2025:
EXACT POSITION OF HOUSE
& ACCESS PATH MOVED**

PROJECT: LIMEKILN FARM
BROADWATER LANE
COPSALE RH13 6QW
DESCRIPTION: REVISED SITE PLAN
DATE: AUGUST 2025
DRAWING No: 082/02d

**REVISED
SITE PLAN**