


Notes:

1. THE COPYRIGHT OF THIS DRAWING IS VESTED IN MICHAEL ISHERWOOD AND IT MAY NOT BE REPRODUCED IN WHOLE OR PART OR USED FOR THE MANUFACTURE OR CONSTRUCTION OF ANY ARTICLE WITHOUT THE EXPRESS PERMISSION OF THE COPYRIGHT HOLDER.



2. WORK TO FIGURED DIMENSIONS ONLY.

3. THIS DRAWING IS TO BE READ IN CONJUNCTION WITH ALL RELEVANT ARCHITECTS AND ENGINEER'S DRAWINGS AND SPECIFICATIONS.


EXISTING NORTH
EAST ELEVATION

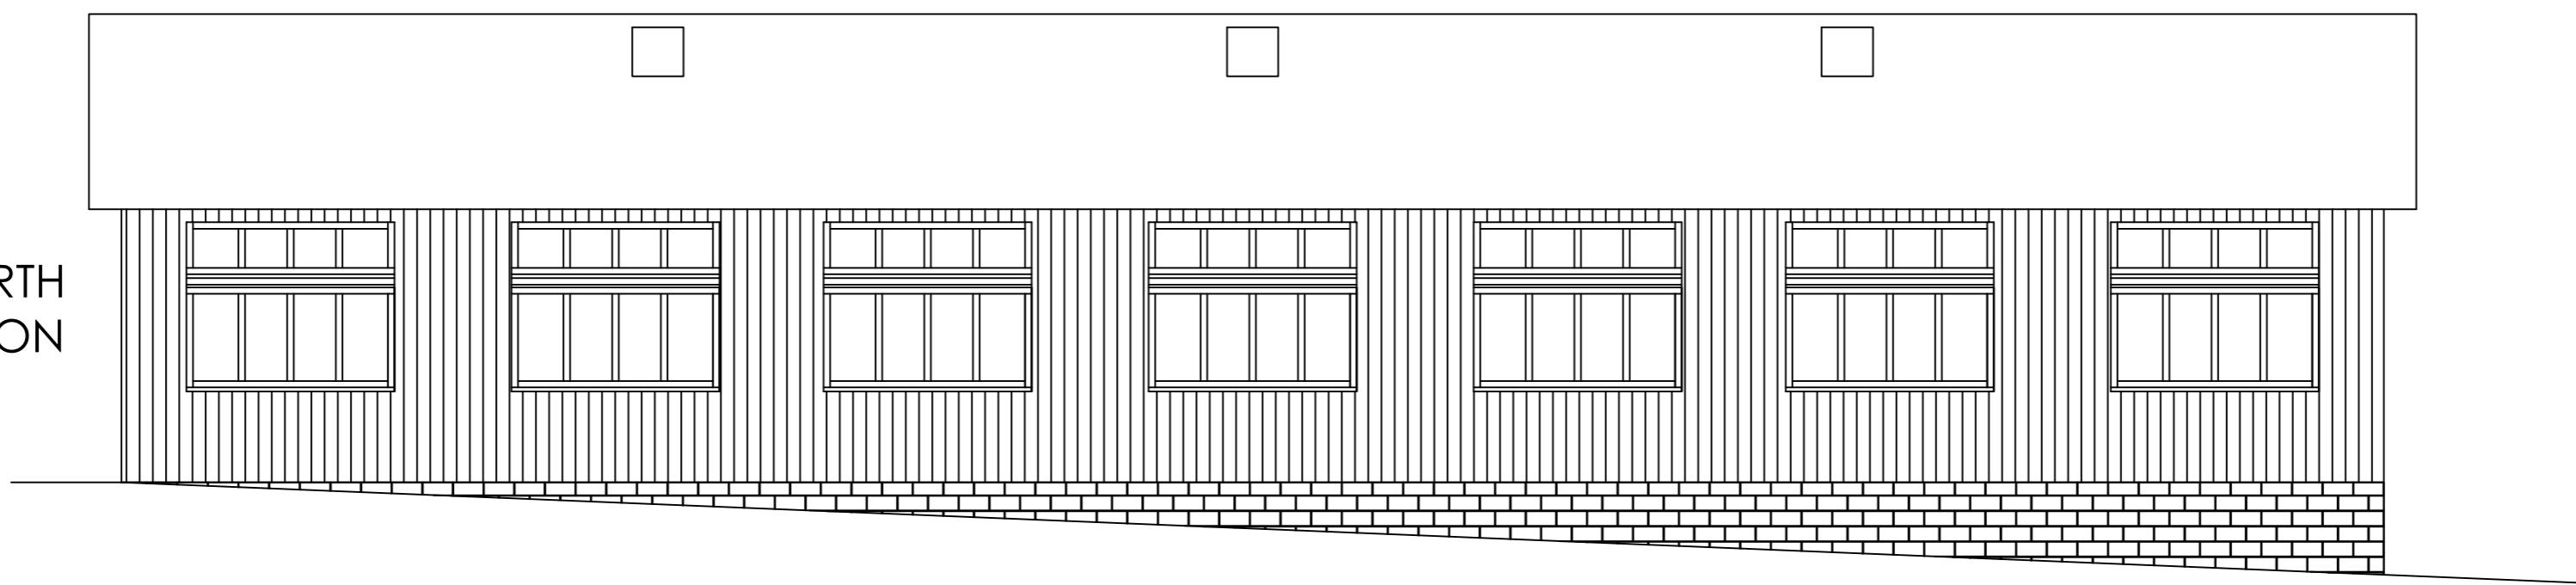

EXISTING SOUTH
WEST ELEVATION

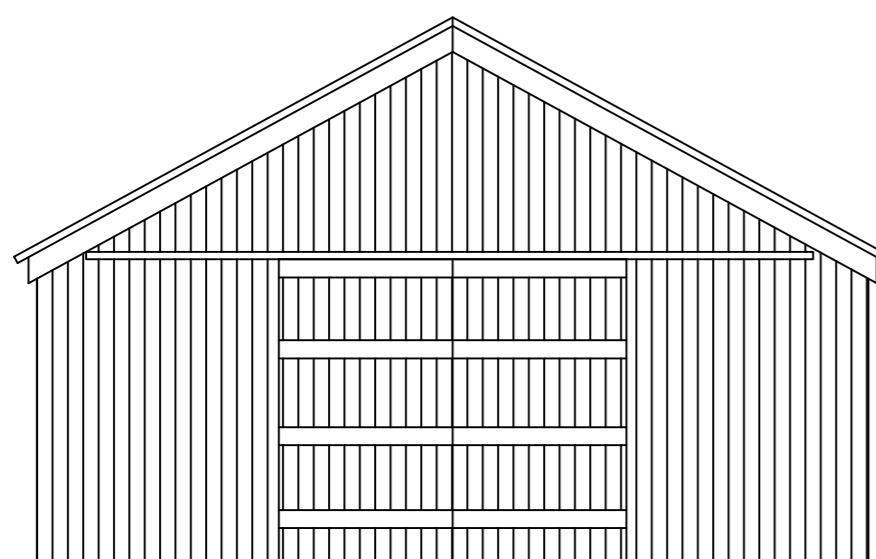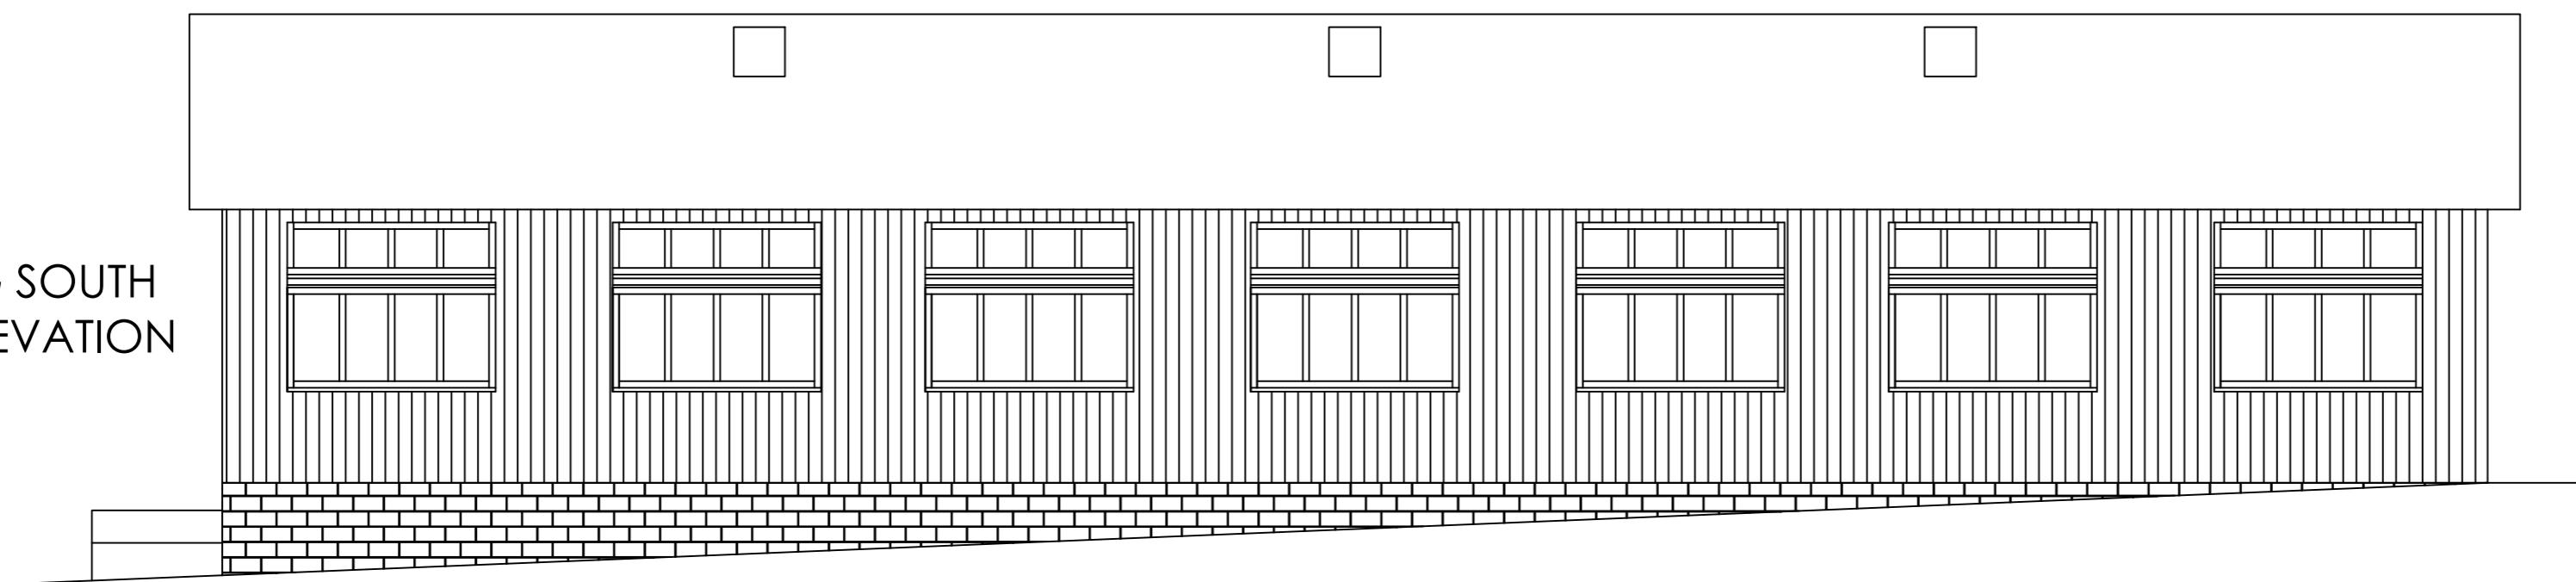

EXISTING SOUTH
EAST ELEVATION

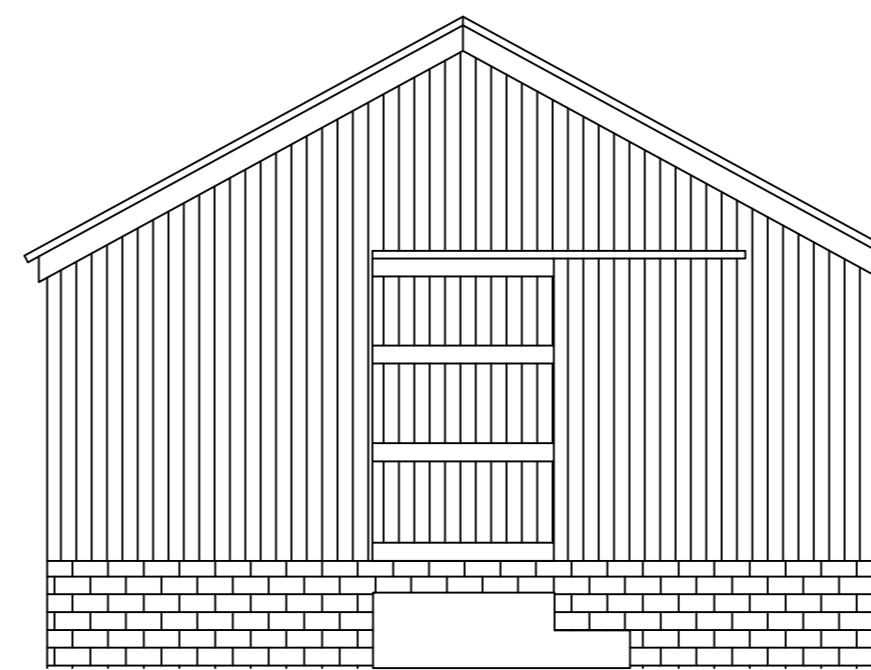

EXISTING NORTH
WEST ELEVATION



A	PLANNING SUBMISSION	MI	12/01/23
REV:	DESCRIPTION:	BY:	DATE:
STATUS: FOR PLANNING			

SITE:	SIR ROBERT'S FARM		
TITLE: WORKSHOP EXISTING ELEVATIONS			

SCALE AT A2:	DATE:	DRAWN:	CHECKED:
1:50	12/01/2023	MI	PI

PROJECT NO:	DRAWING NO:	REVISION:
24567	A2/E2/E	A