




No dimensions to be scaled from drawing except for planning purposes.
The contractor should check all dimensions on site.
It is the contractors responsibility to ensure compliance with Building Regulations.
C.D.M. Regs. 2015. The Client is advised of his responsibilities to appoint a Planning Supervisor under these Regs.
All works to comply with the C.D.M. Regs. 2015.
The Party Wall Act: 1996 The property owner is advised of the requirements of the Act, & the requirement to serve a Party Wall Notice on any adjoining owners as required under the Act.

REVISIONS:


- A. 28.10.25 External doors re-configured.
- B. 10.11.25 Materials schedule added.

SCHEDULE OF MATERIALS

- WALLS - LOW LEVEL FACING BRICKWORK PLINTH
- WALLS - METAL CLADDING COLOUR JUNIPER GREEN
- ROOF - METAL CLADDING COLOUR JUNIPER GREEN
- ROOFLIGHTS - TRANSLUCENT
- ENTRANCE DOORS - NEW TIMBER COLOUR JUNIPER GREEN
- ROLLER SHUTTER DOORS - NEW ALUMINIUM COLOUR JUNIPER GREEN
- RAINWATER GOODS - NEW ALUMINIUM COLOUR BLACK

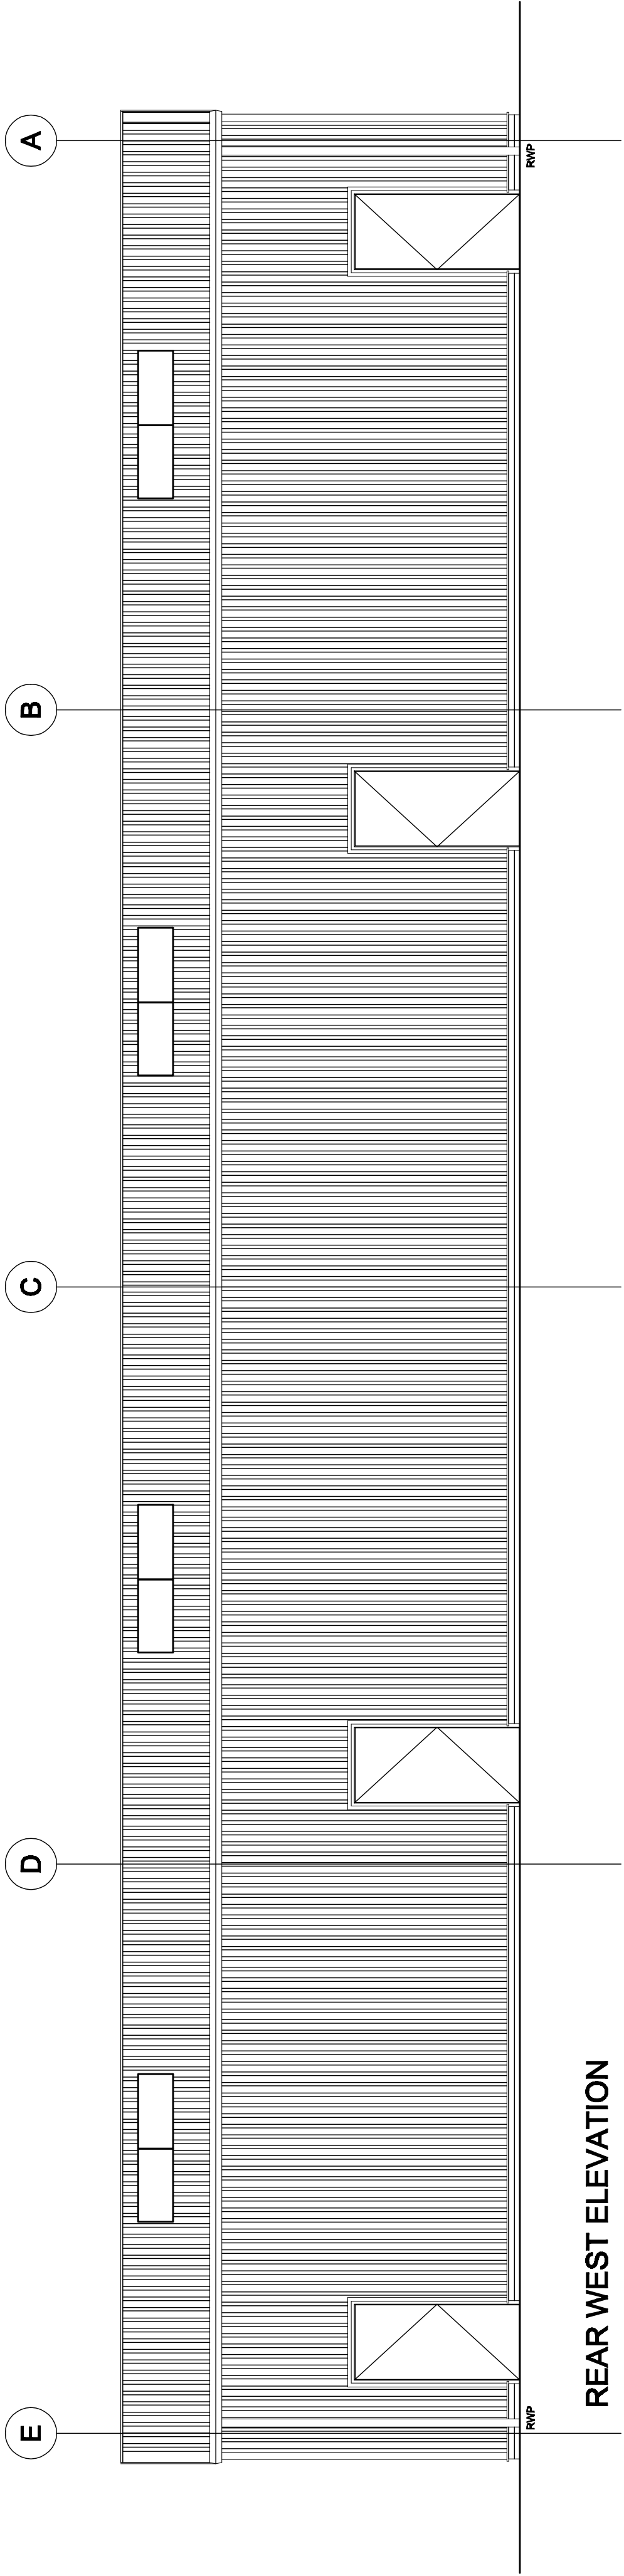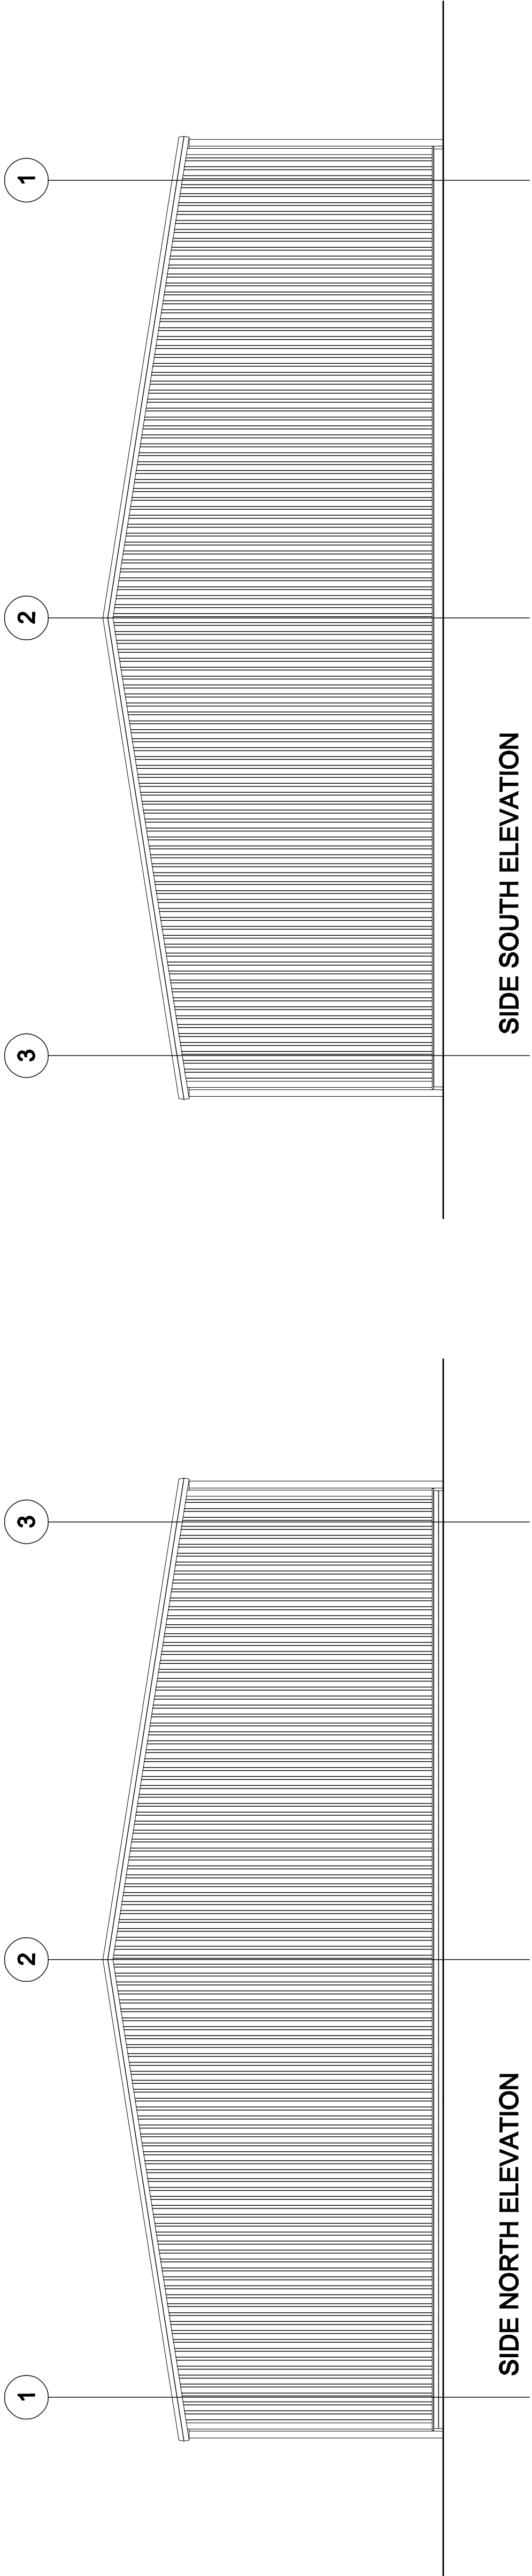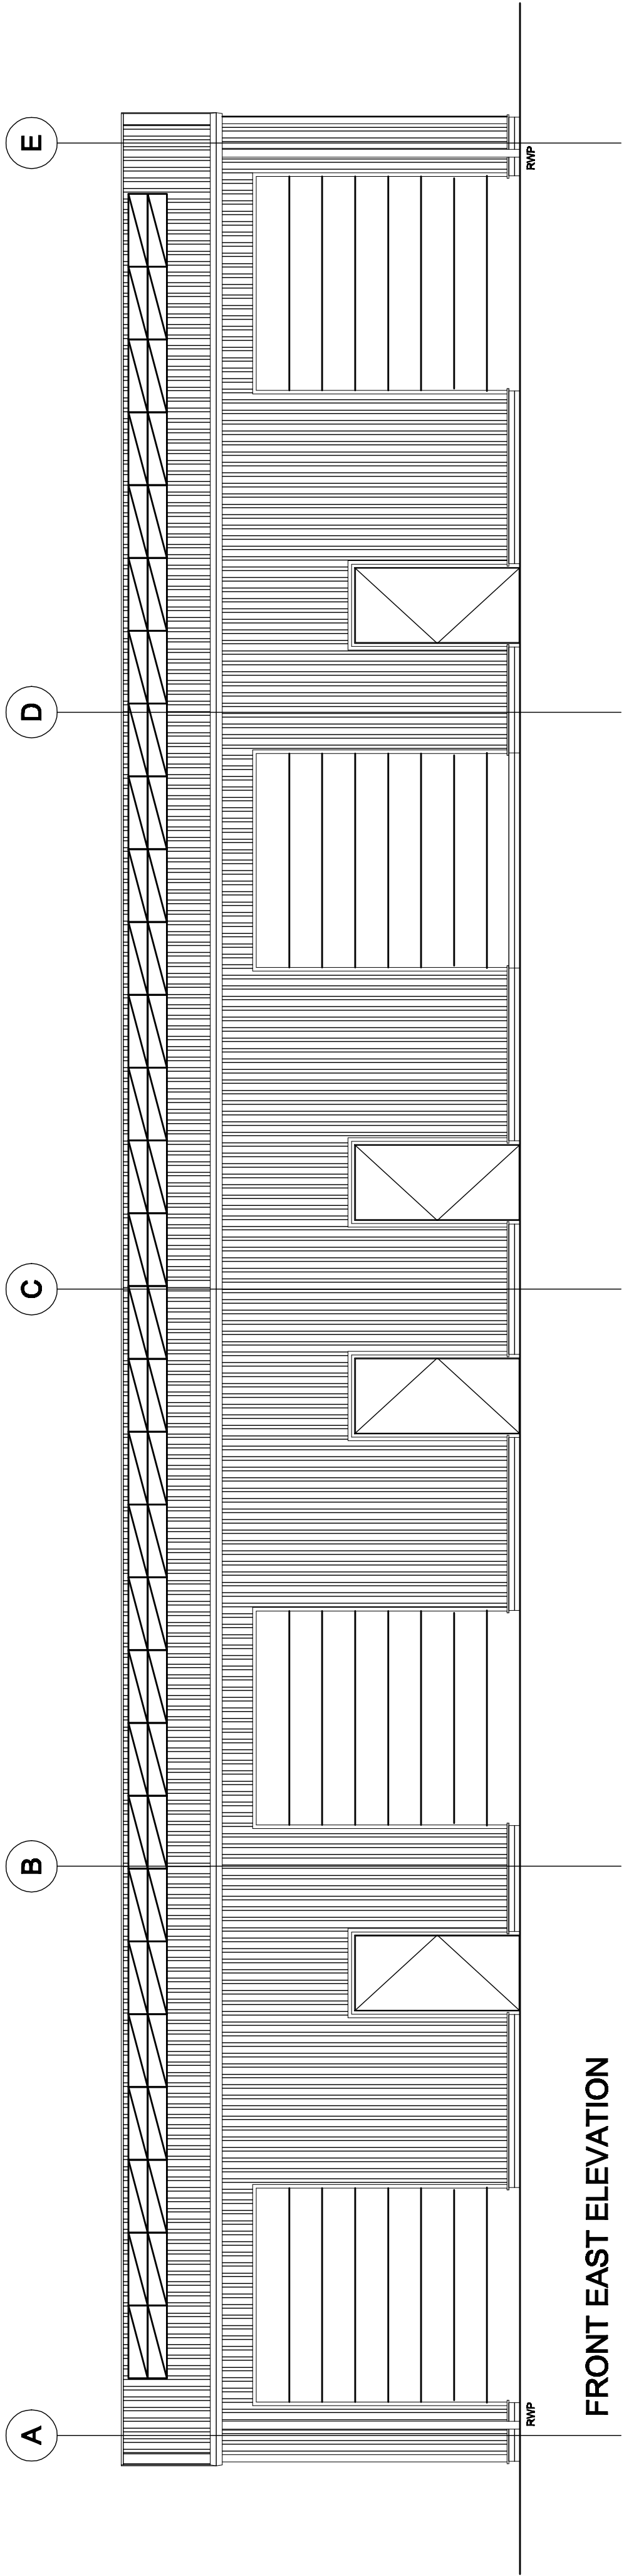

SIDE SOUTH ELEVATION

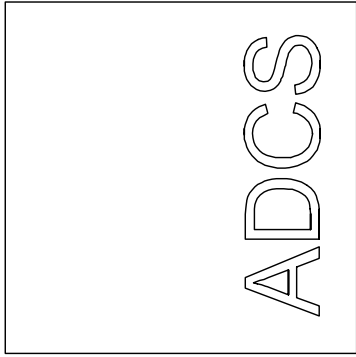

Architectural Design
Computer Services
30 Foxley Lane
Worthing
West Sussex
BN13 3AG
Tel: 01903 280701
E-mail: edcs@sky.com

Client	MR D. WALTON
Project	PROPOSED WAREHOUSE RENVYLE FARM OKEHURST LANE, BILLINGSBURST WEST SUSSEX RH14 9EA
Drawing	PROPOSED ELEVATIONS
Scale	1:50 @ A1
Date	23.06.25
Drawn	TP
Drawing No.	Revision

