




Revision Schedule			
Rev	Date	Description	Drn By
-	-	-	-

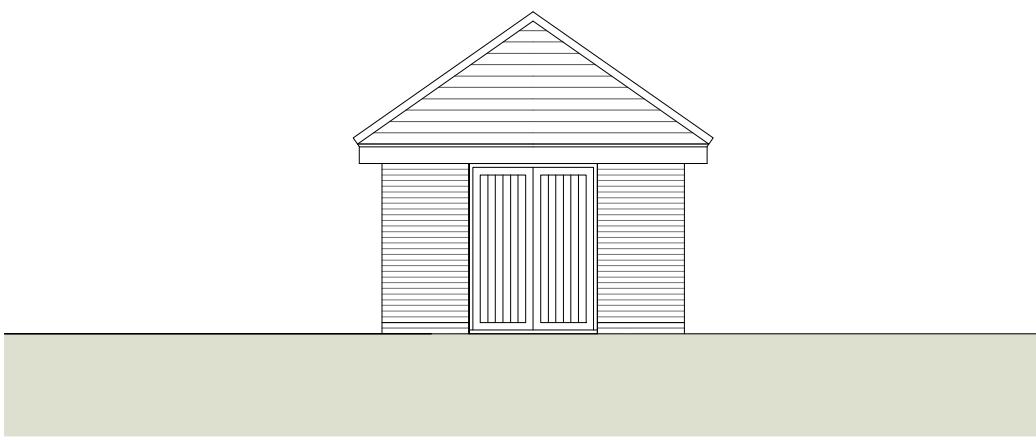



1 Front Elevation
1 : 100

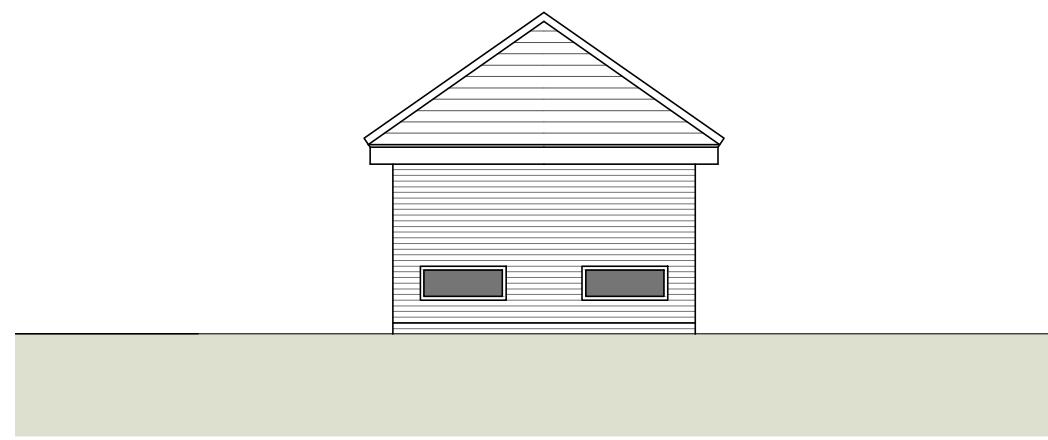

2 Gable Elevation
1 : 100

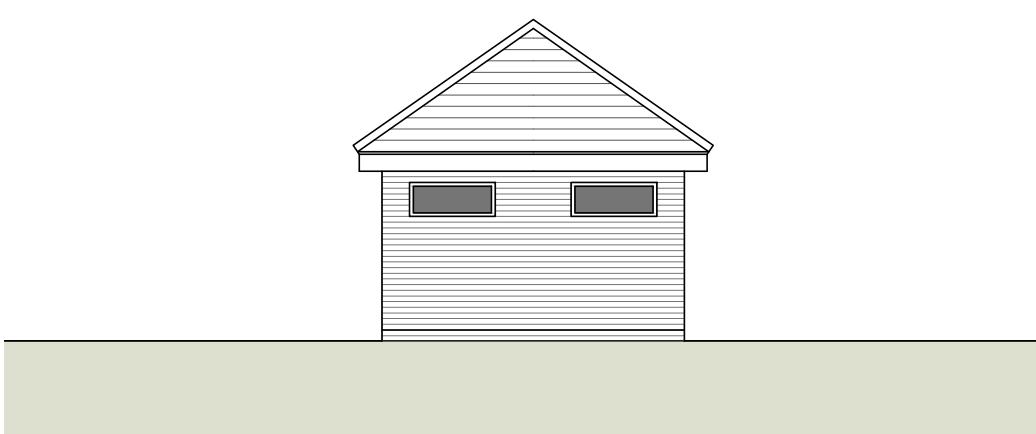

3 Rear Elevation
1 : 100

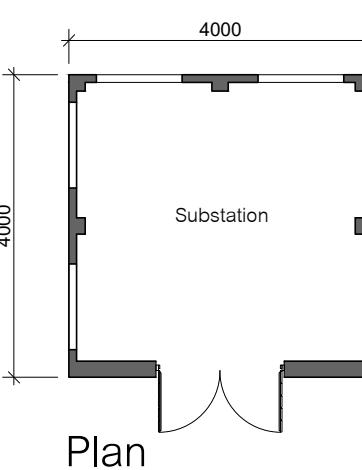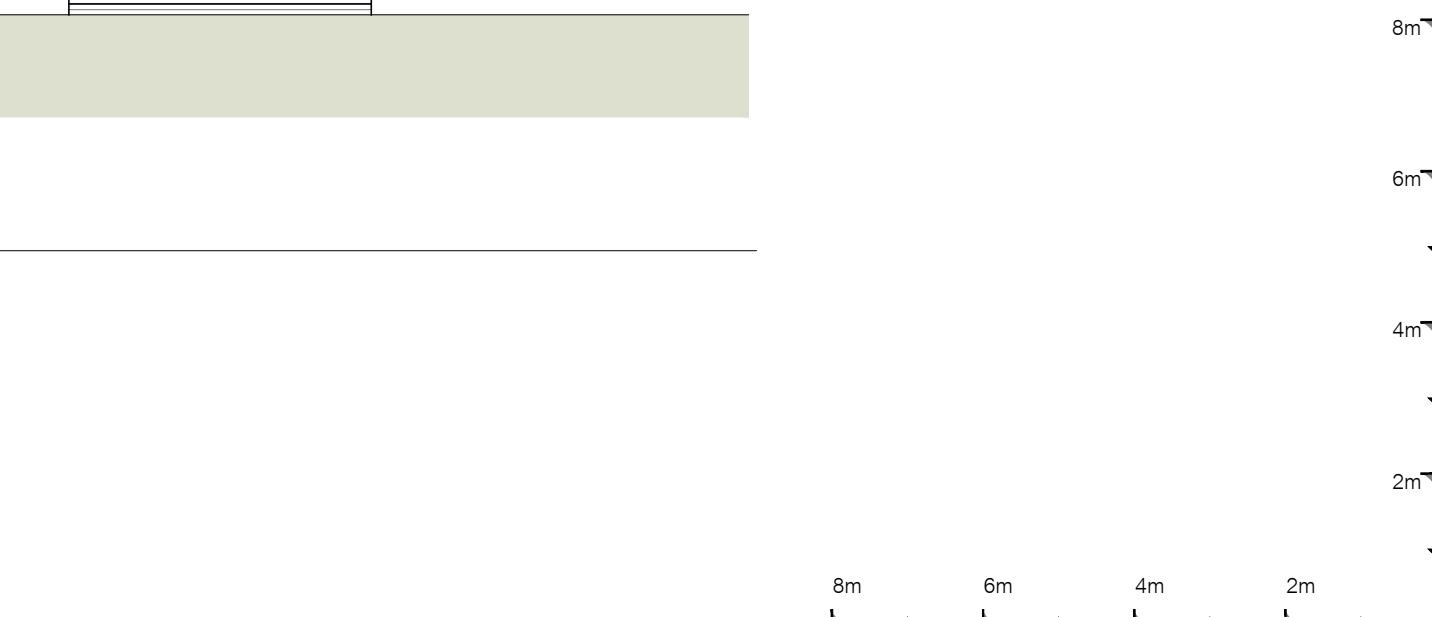

4 Gable Elevation
1 : 100

PLANNING / LAND **Bellway** www.bellway.co.uk

DHA Architecture Ltd.
Brooklands Farm Business Park
Bottle Lane, Binfield, RG42 5QX
Tel: 0118 934 9666

Building Regulations
2013 & 2021
Compliant

Project
The Artisan Collection
2028 Issue
Working Drawings

Drawing Title
Substation
Country Brick
Planning Drawings

SUB-CB
Shipley Road, Southwater

Drawing Created By First Issue Date Scale(s)
DHA Architecture 11 Jan 2019 1 : 100 @ A3

Project No Drg Status Revision
DHA - 102108 Construction -

Drawing No. A-00-CB-SUB-01