




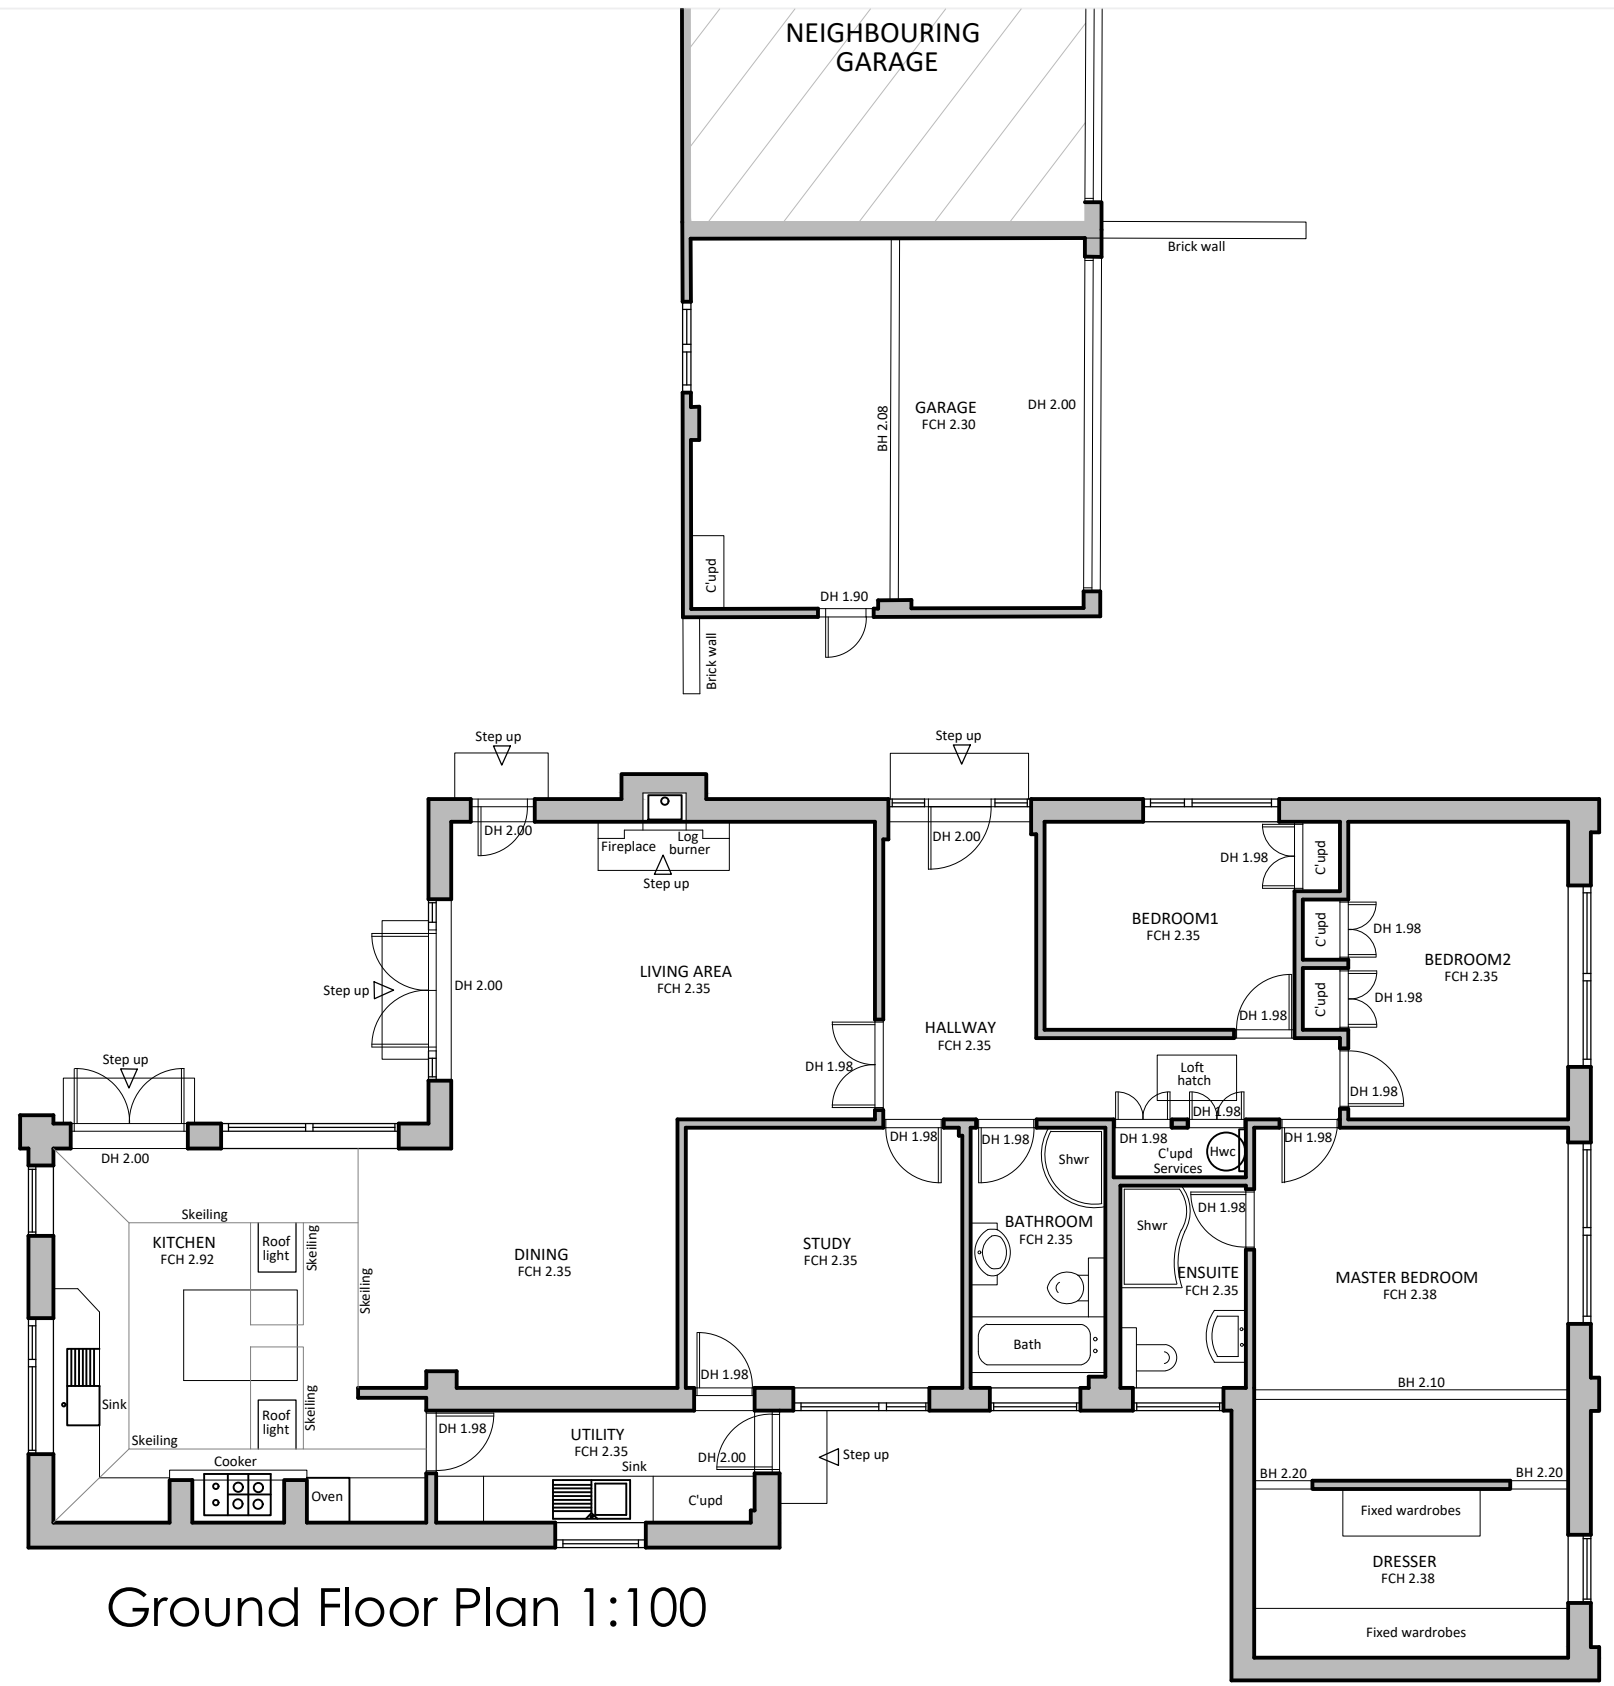


Ground Floor Plan 1:100

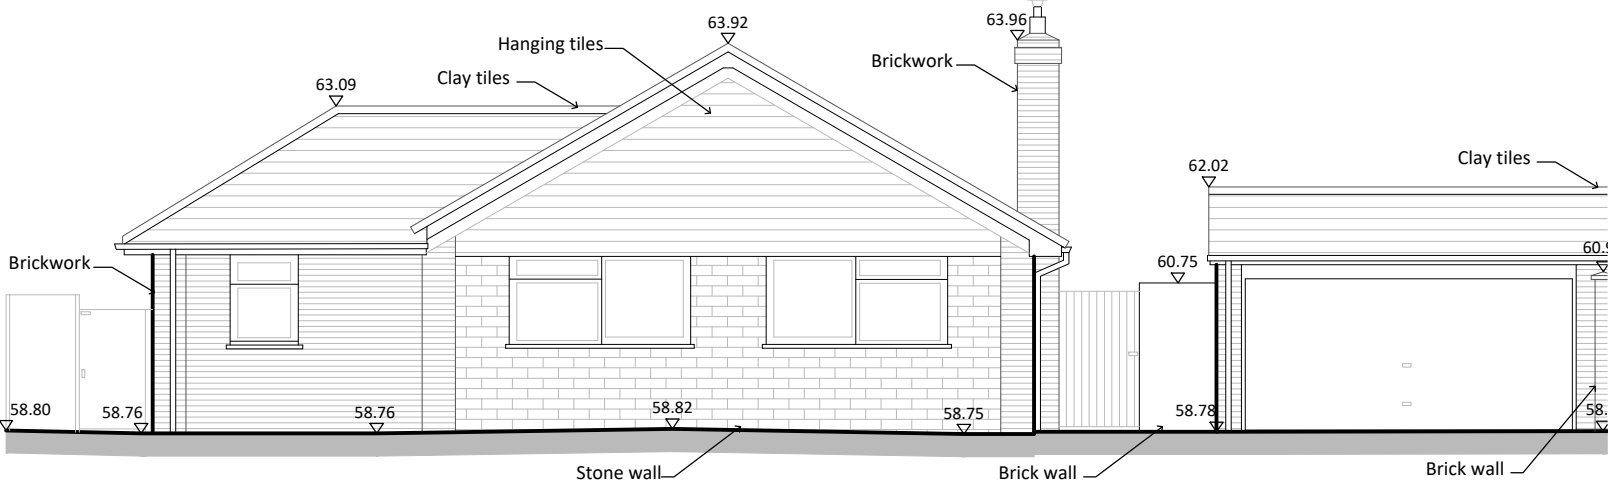


East(Front) Elevation 1:100

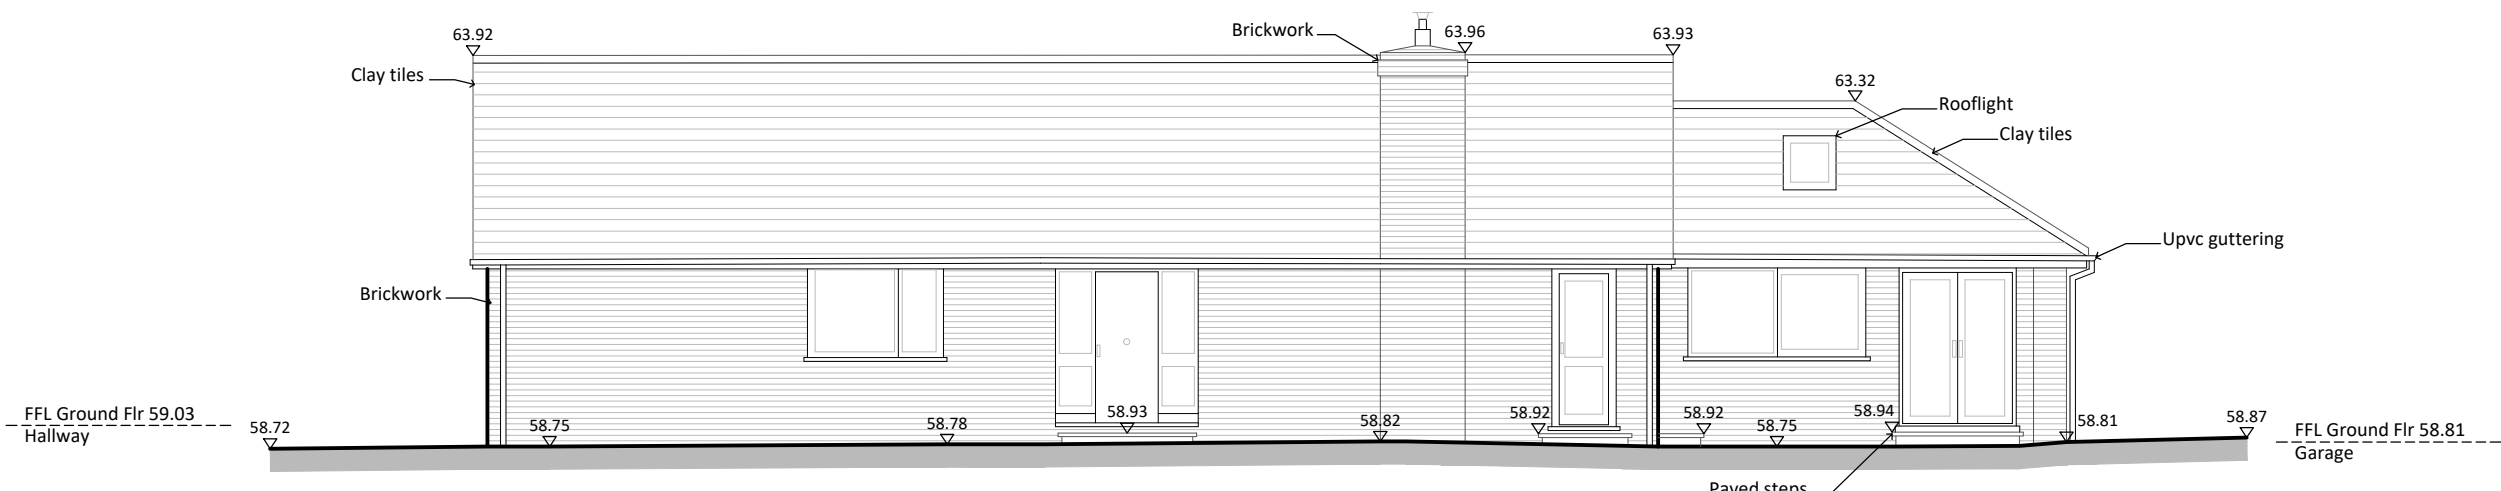


North (Side) Elevation 1:100

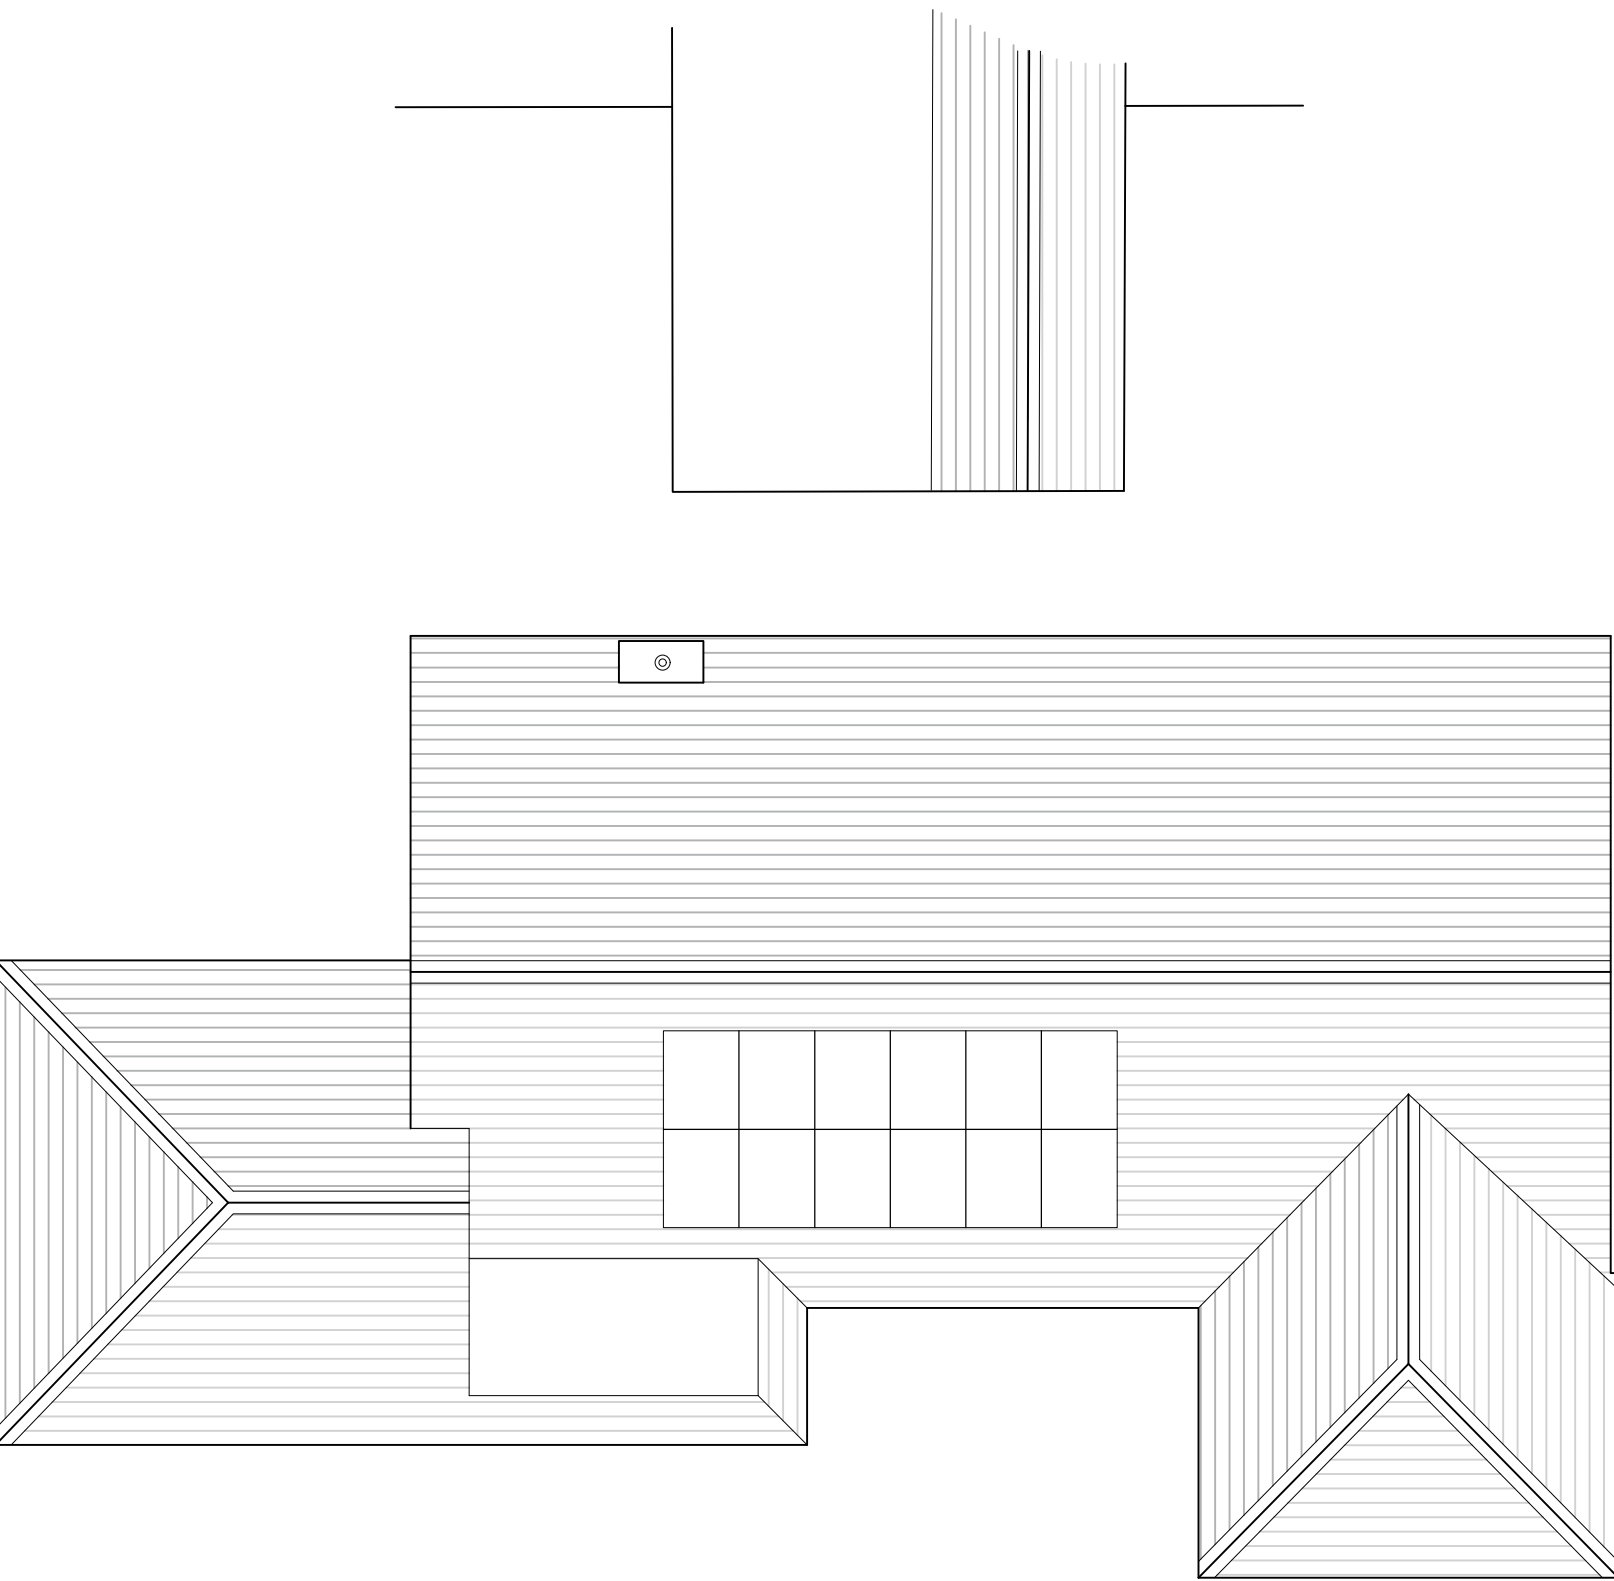


Roof Plan 1:100

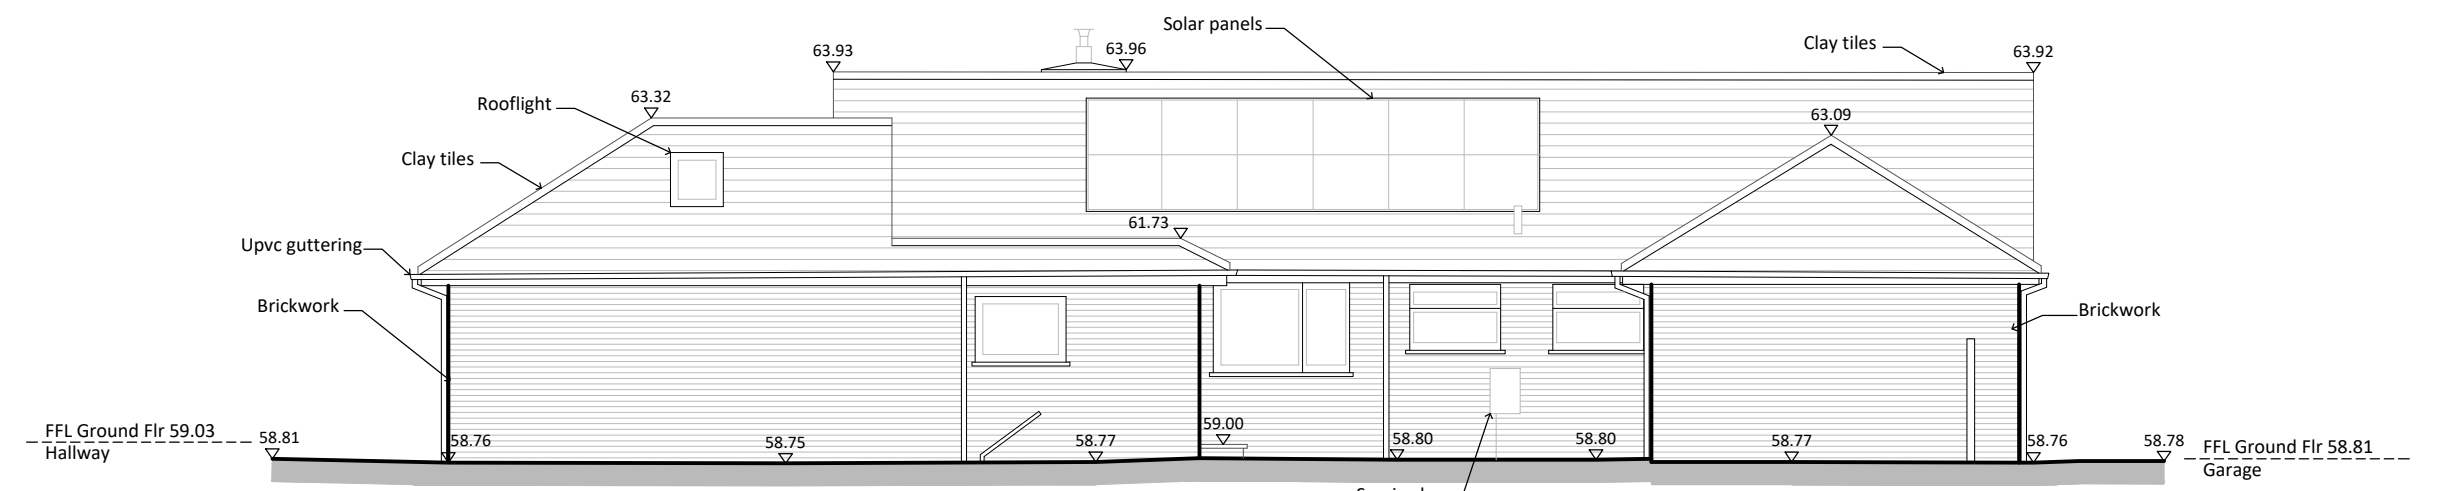

South (Side) Elevation 1:100

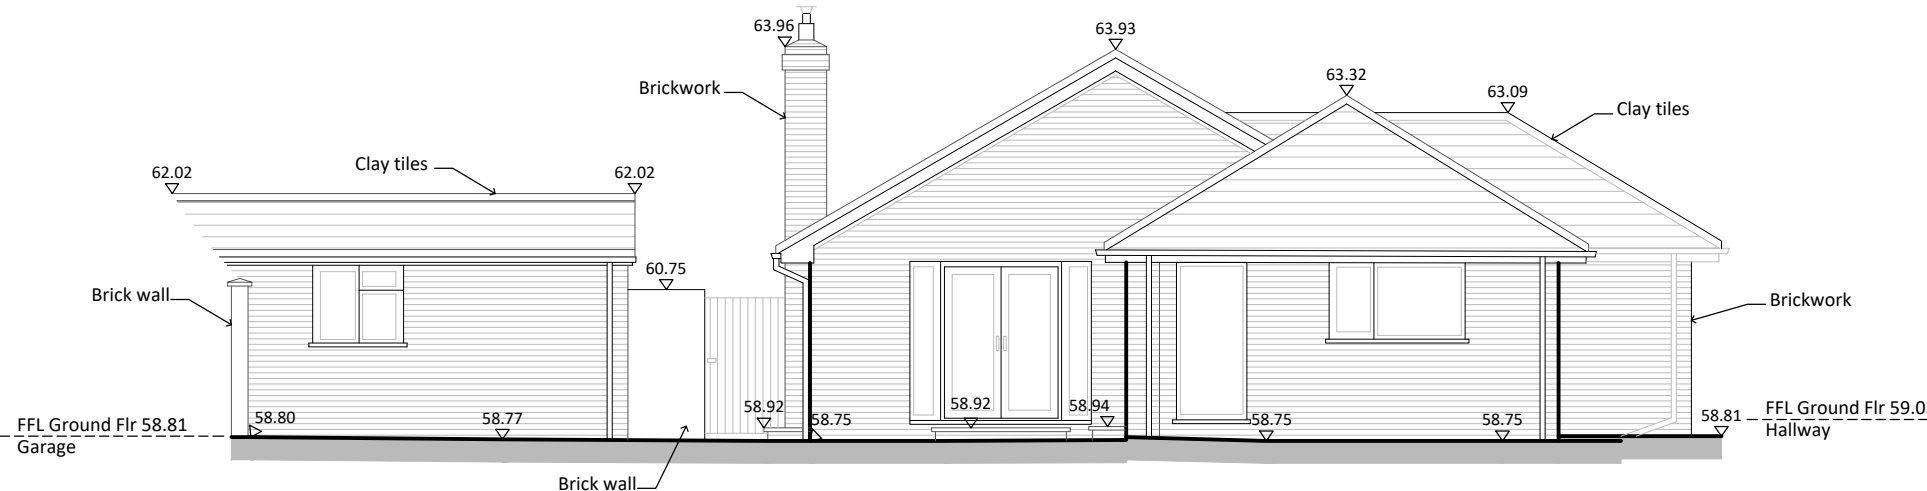

West(Rear) Elevation 1:100

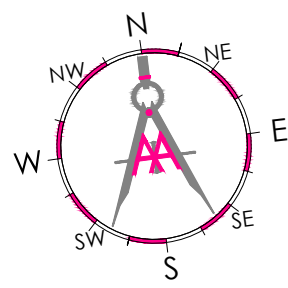


0003

NOTES

- do not scale off this drawing except for planning purposes
- check all dimensions on site before any work is commenced
- all goods materials and workmanship must conform with current building regulations, British standards and codes of practice
- copyright of this drawing is retained by the Architektón Architects LTD and it must not be reproduced without written
- Party Wall etc. Act 1996
- If you are building on or near a neighbouring building or structure, your works may be subject to the Party Wall Act. It is the Client's responsibility to ensure all requirements under the Act are adhered to. You must ensure that you serve the relevant notice(s) on your adjoining neighbour(s). If you have any queries about this, then you should contact a Party Wall Surveyor to assist you.



Site Plan 1:1250

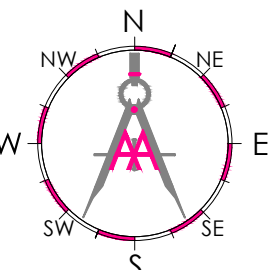

RIBA Architects Chartered Practice

ARCHitektón Architects Limited
Castla, Hammers Lane Storrington West Sussex
RH20 3HZ
email: info@architektón-architects.co.uk
www.architektón-architects.co.uk
Registered in England No.14205861
RIBA Registration no. 20014360

CLIENT
Mr & Mrs Merriht

JOB TITLE / ADDRESS
Brambledene
Hammers Lane
Pulborough
West Sussex
RH20 3HZ

DRAWING TITLE
Existing Elevations and Plans

DRAWING STATUS
Planning

NOT FOR CONSTRUCTION USE UNLESS STATED AS 'CONSTRUCTION'

DATE	SCALE	DRAWN BY	CHECKED BY
Dec 2025	@A1	RF	AA

25023 AA V1 G DR A 0003 -