

© Mountford Pigott LLP 2023 Reproduction in whole or in part by any means is prohibited without the prior permission of Mountford Pigott LLP.

This drawing is only to the stated scale if it is printed correctly. MPLLP cannot accept responsibility for the incorrect scaling of drawings printed by third parties.

All dimensions are in mm unless otherwise stated.

If this drawing forms part of an application for planning permission on behalf of the applicant named below, it shall not be used for any other purpose without the express permission of Mountford Pigott LLP.


This drawing may incorporate information from other professionals. Mountford Pigott LLP cannot accept responsibility for the integrity and accuracy of such information. Any clarification and/or additions that are required appertaining to such information should be sought from the relevant profession or their appointment representative as listed below.

This drawing is not suitable for construction. Design development is required in order to comply with Building Regulations requirements.

LIST OF INFORMANTS :
ORDNANCE SURVEY
TOPOGRAPHIC SURVEY
-
-
-


REVISIONS
INITIAL ISSUE

DATE DRN REV
09.10.25 DR P01

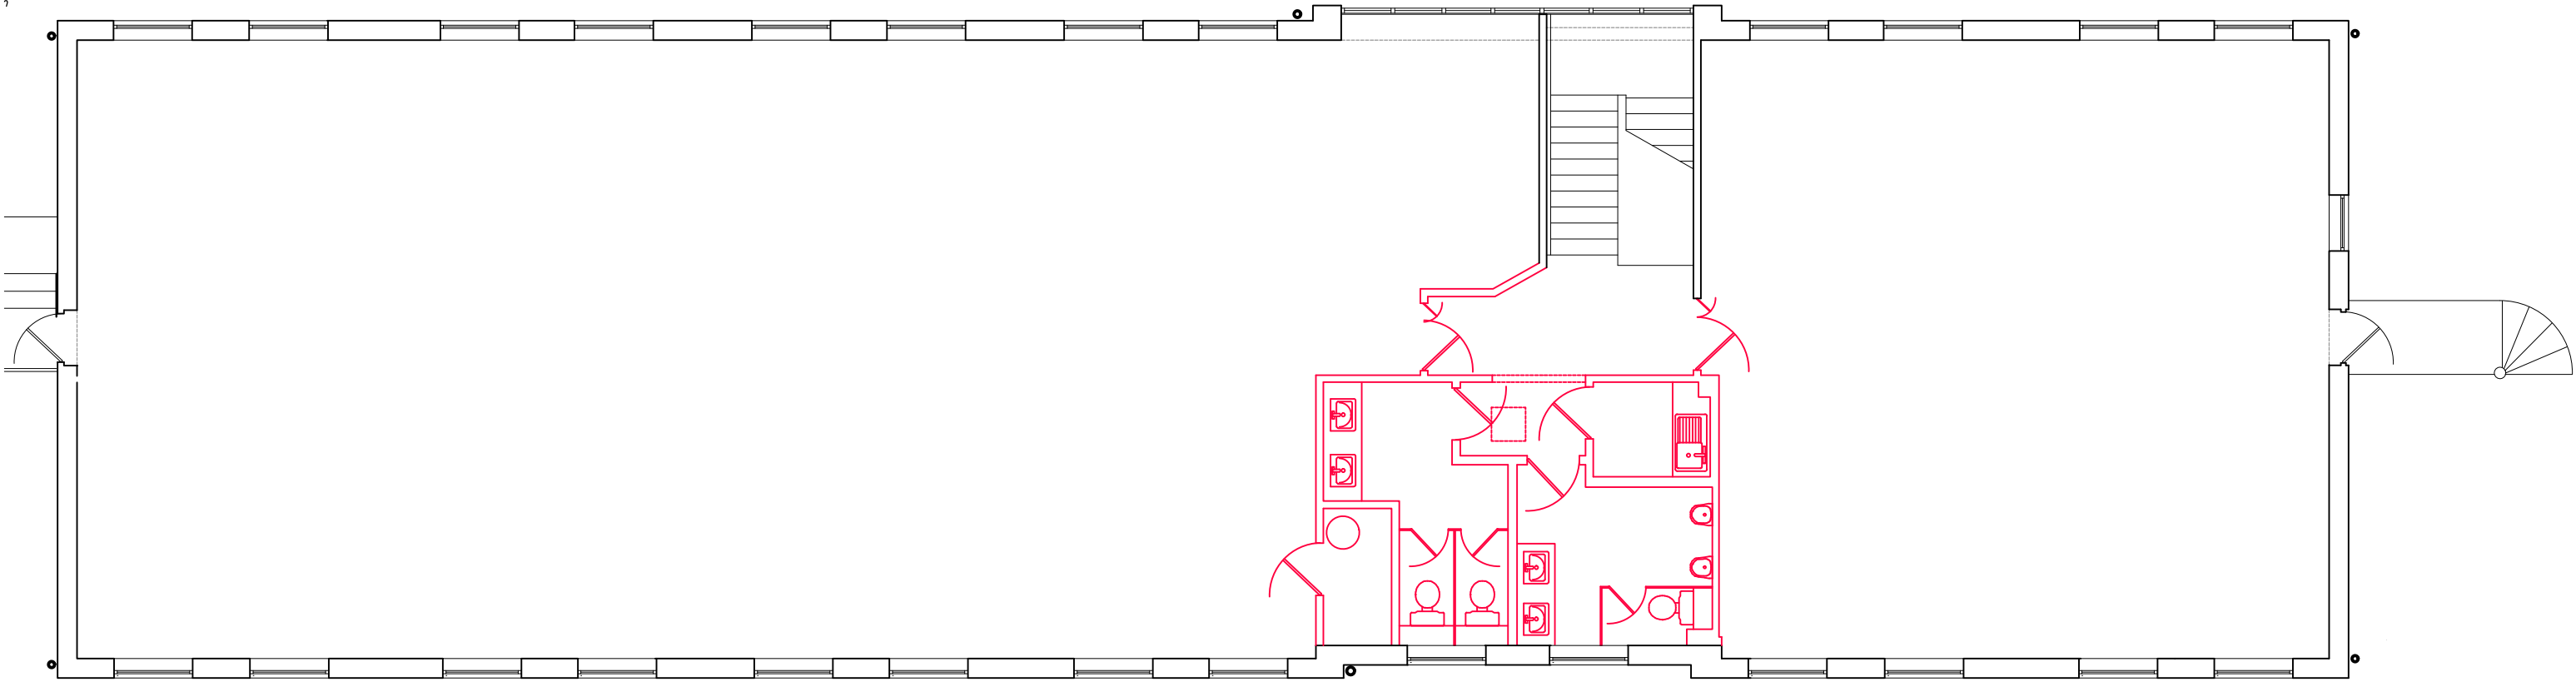

FIRST FLOOR PLAN

INDICATES DEMOLITION

 

MountfordPigott
BENTLEY HOUSE
HORSHAM - NORTH HEATH
FIRST FLOOR PLAN
AS EXISTING

PROJECT ORIGINATOR TYPE NUMBER REVISION
2286-A13-MP-DR-X003-P01
1:100 @ A3
DRAWN BY DR 10.25