
 


8, Cricketfield Road, Horsham, Site Plan

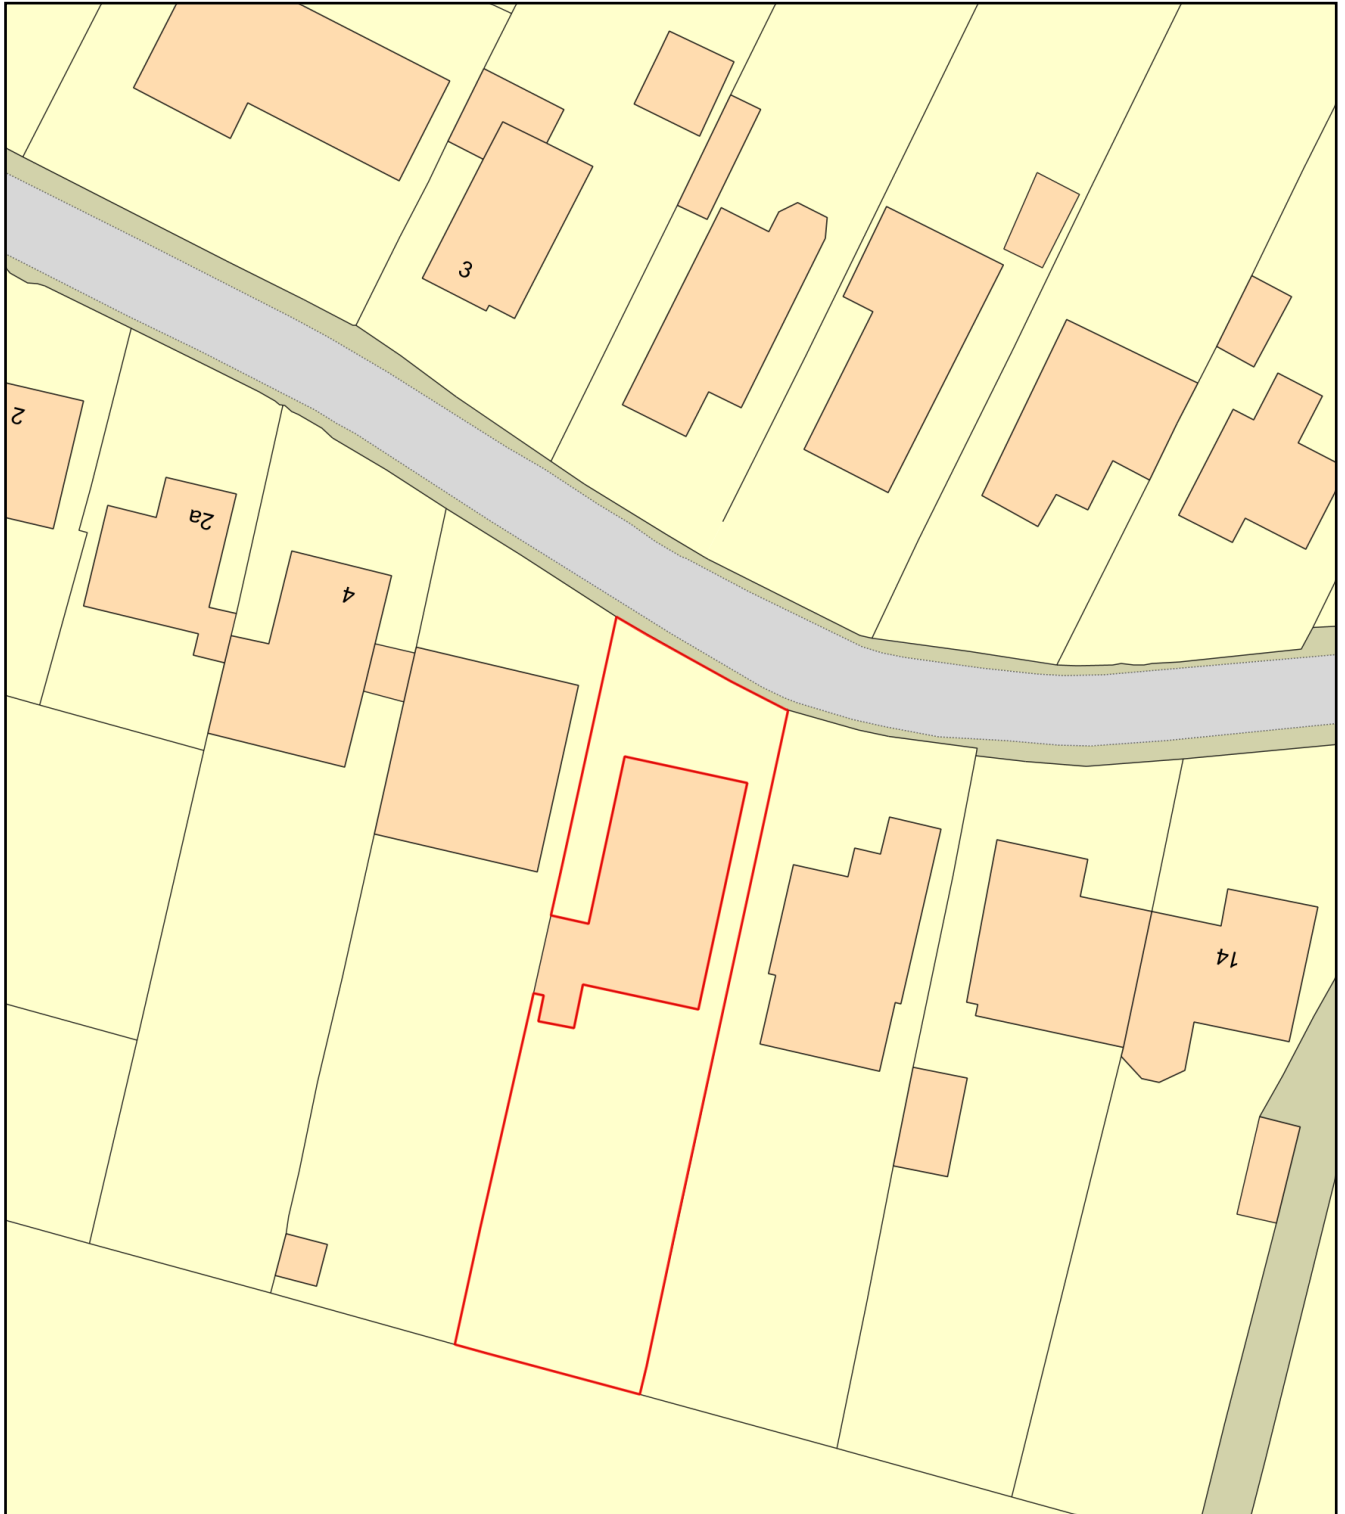

Plan Produced for: B H Norton & Son Ltd

Date Produced: 02 Feb 2026

Plan Reference Number: TQRQM26033143058377

Scale: 1:500 @ A4