



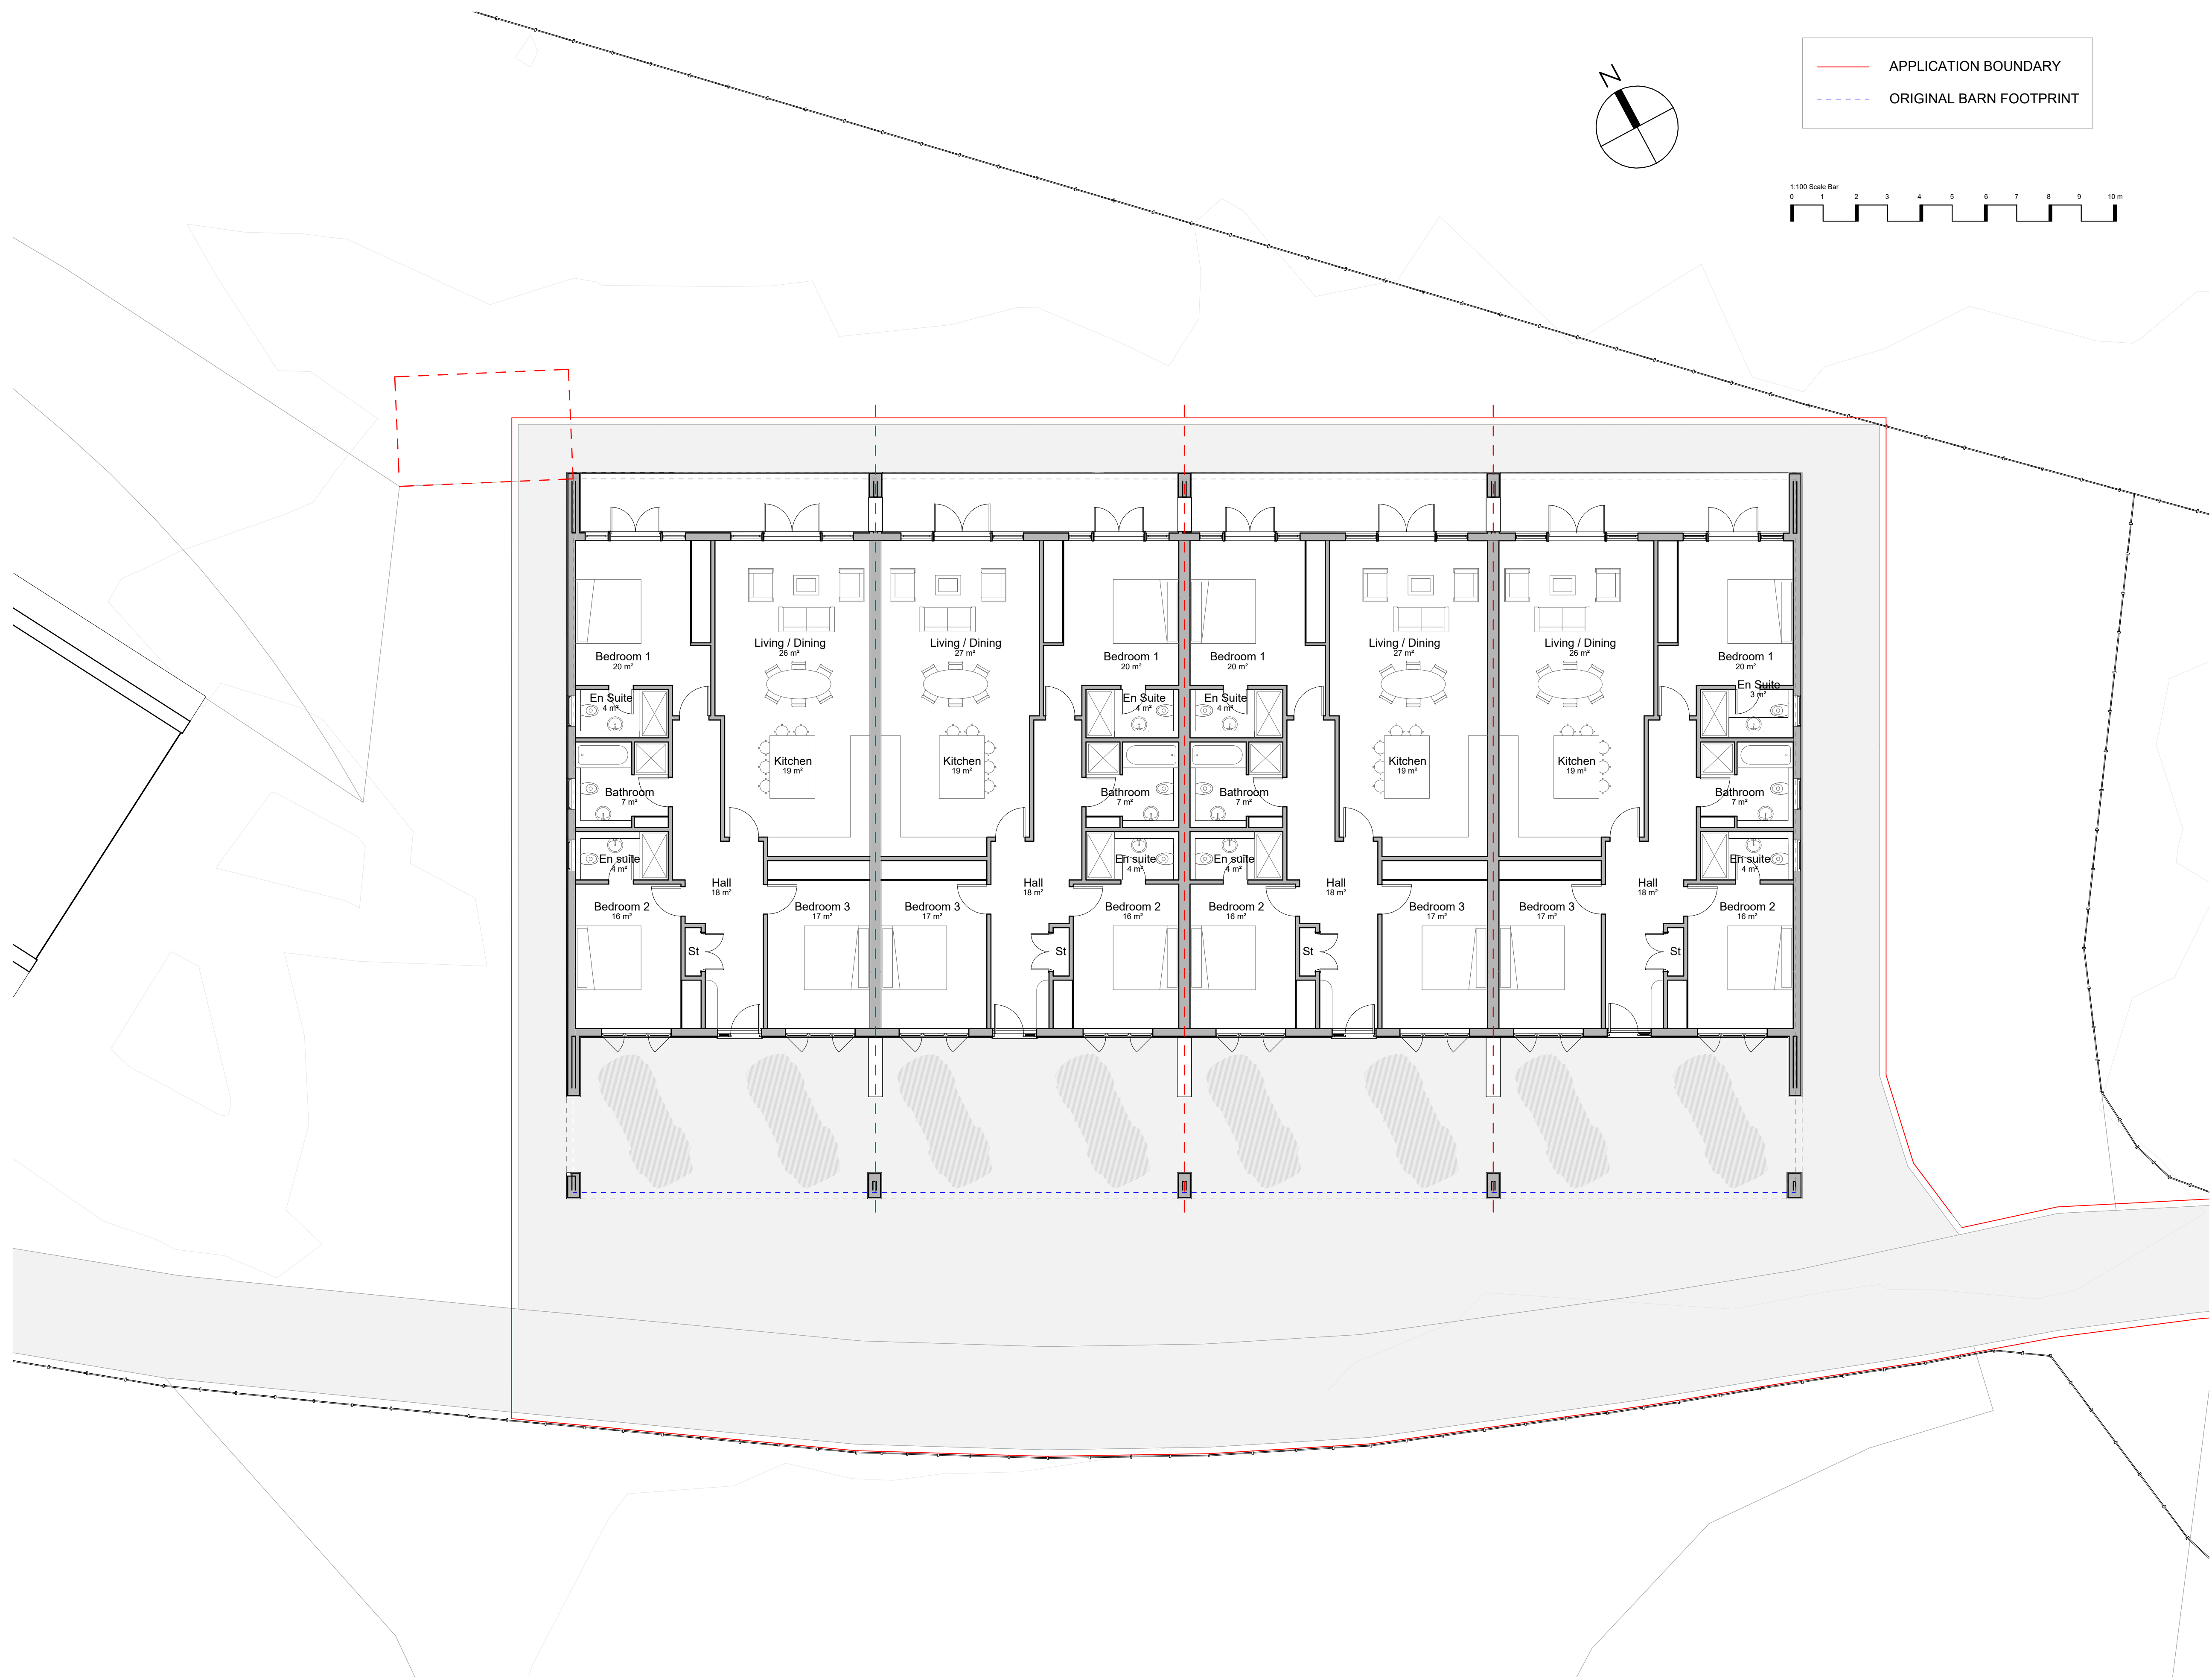

1 High Barn - Ground Floor Proposed
1 : 100

New Form Architecture Ltd.
All dimensions to be as noted.
Do not scale from this drawing.
Report any discrepancies to the Architect/CA immediately.
Areas are approximate and may alter in construction.

Revision	Description	Date	Drawn
----------	-------------	------	-------

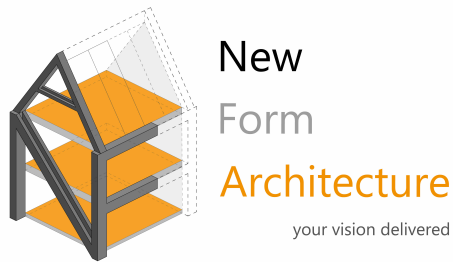

New Form Architecture Ltd
5 The Cairns
Charlestown
File K11 3EP
info@newformarchitecture.com
www.newformarchitecture.com

Project:
High Barn, Crays Lane, Goose Green, West Sussex, RH20 2LR

Drawing:
Proposed Floor Plan

Date: 21/10/25	Project Number: NFA-037.2	Drawing: PA-HB-05
-------------------	-------------------------------------	-----------------------------

Scale 1 : 100@A1	Drawn: AM	Rev:
---------------------	--------------	------

Status
PRIOR APPROVAL