




1 Existing South Elevation
1 : 100

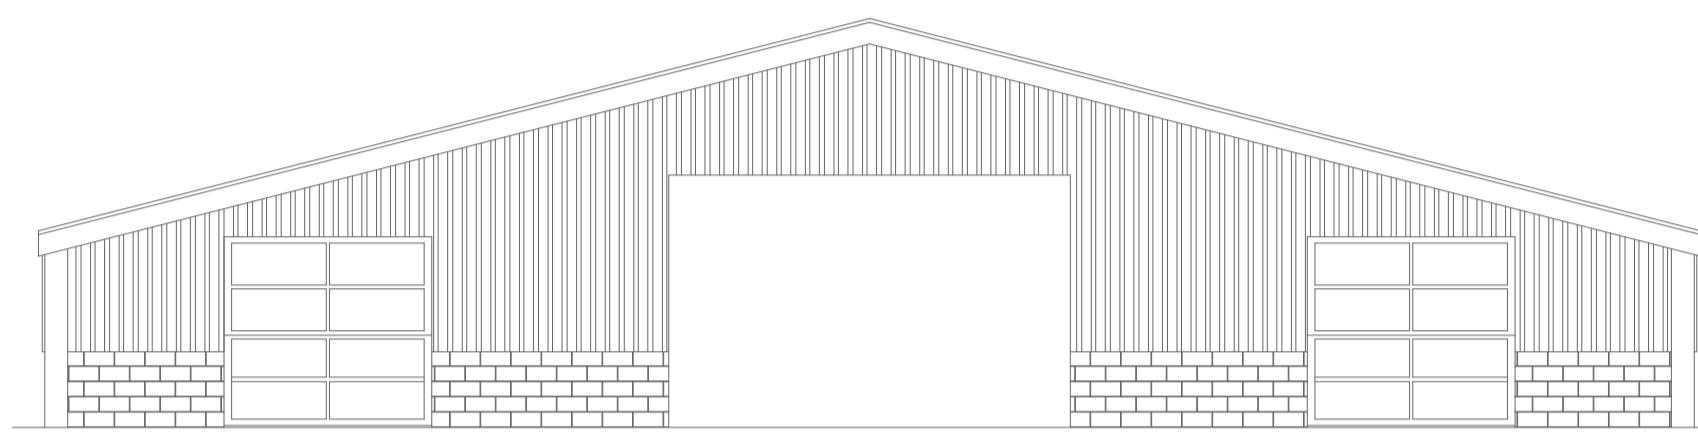


3 Existing North Elevation
1 : 100

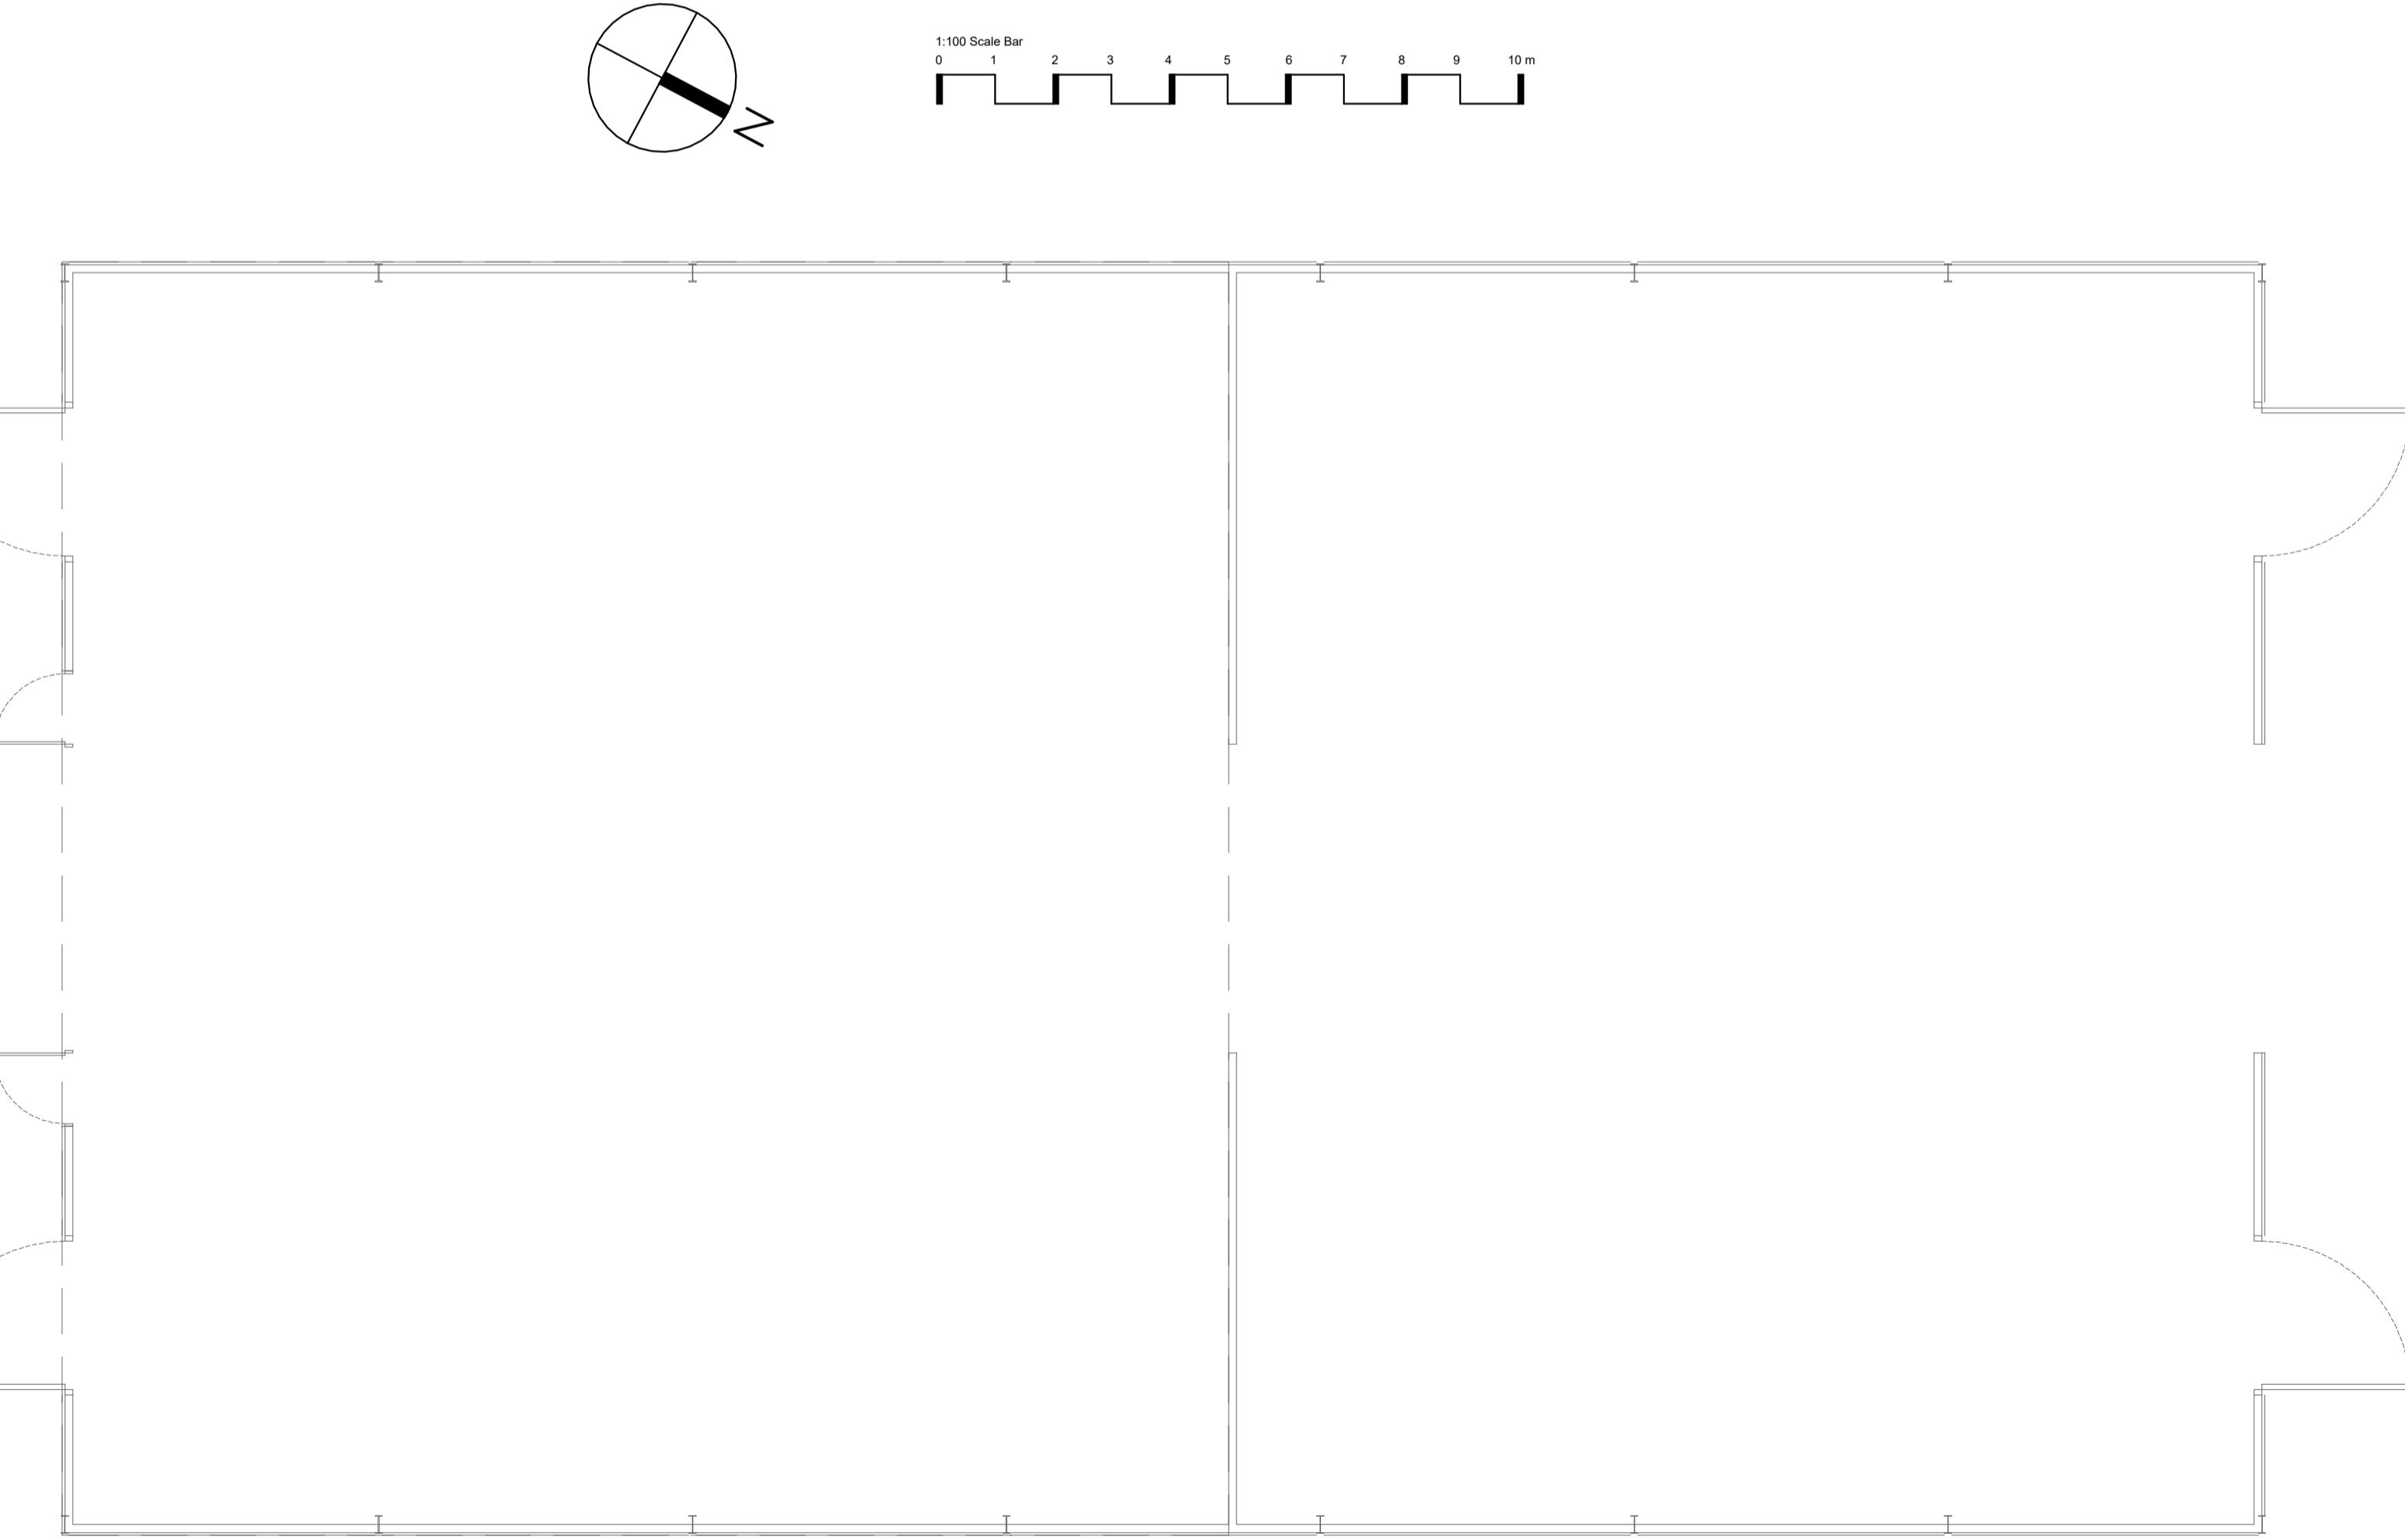


5 Existing Plan
1 : 100

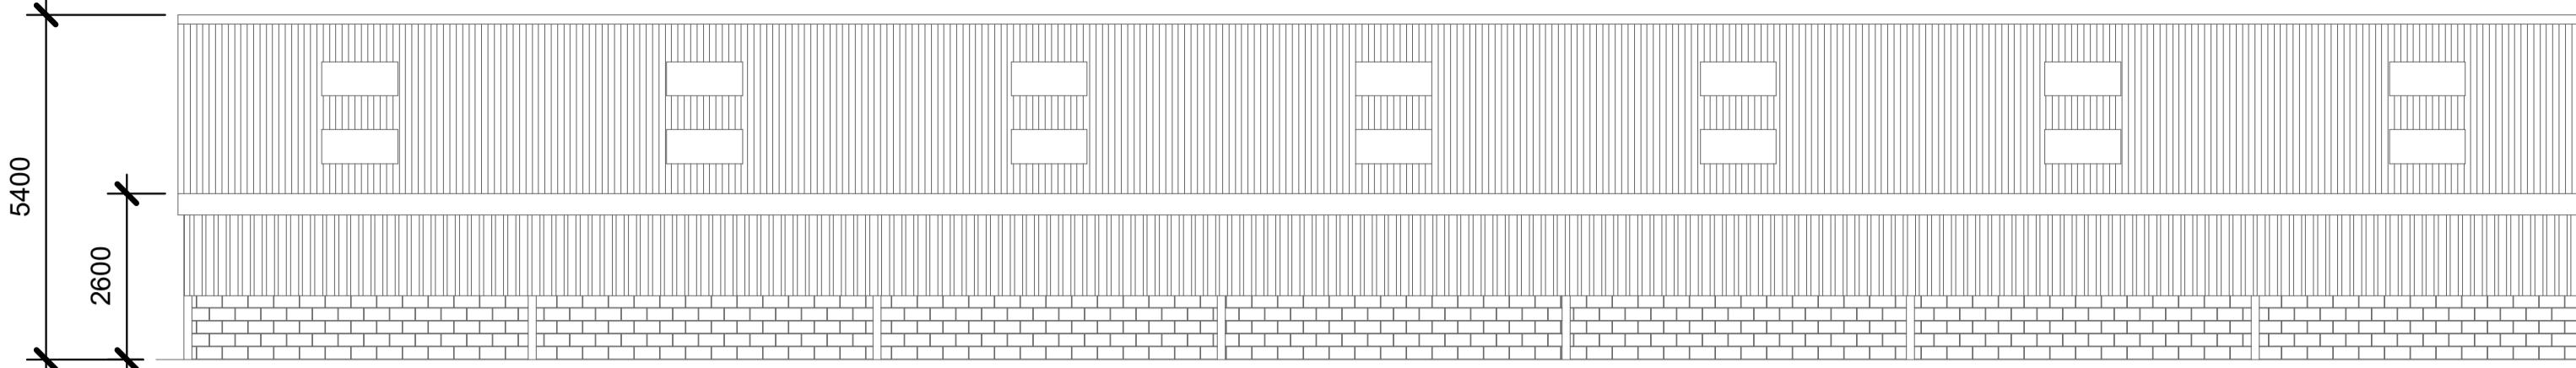

2 Existing West Elevation
1 : 100

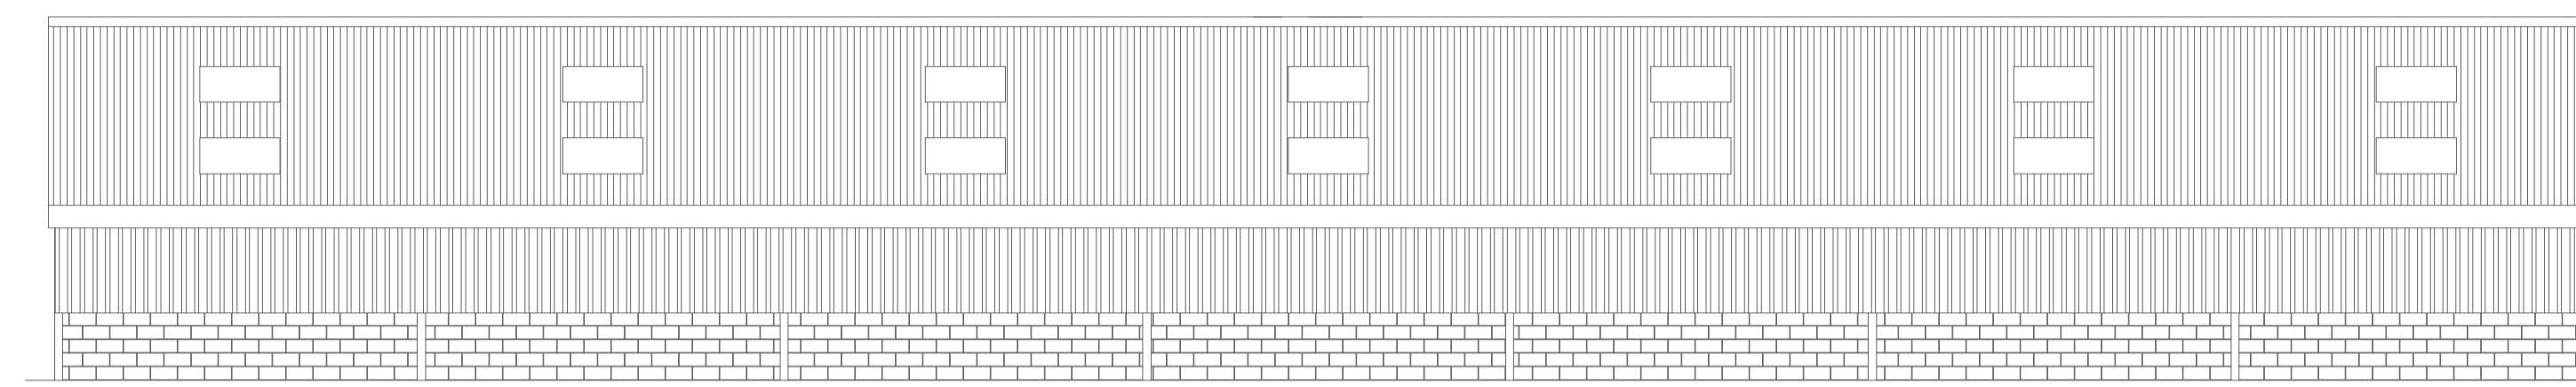

4 Existing East Elevation
1 : 100

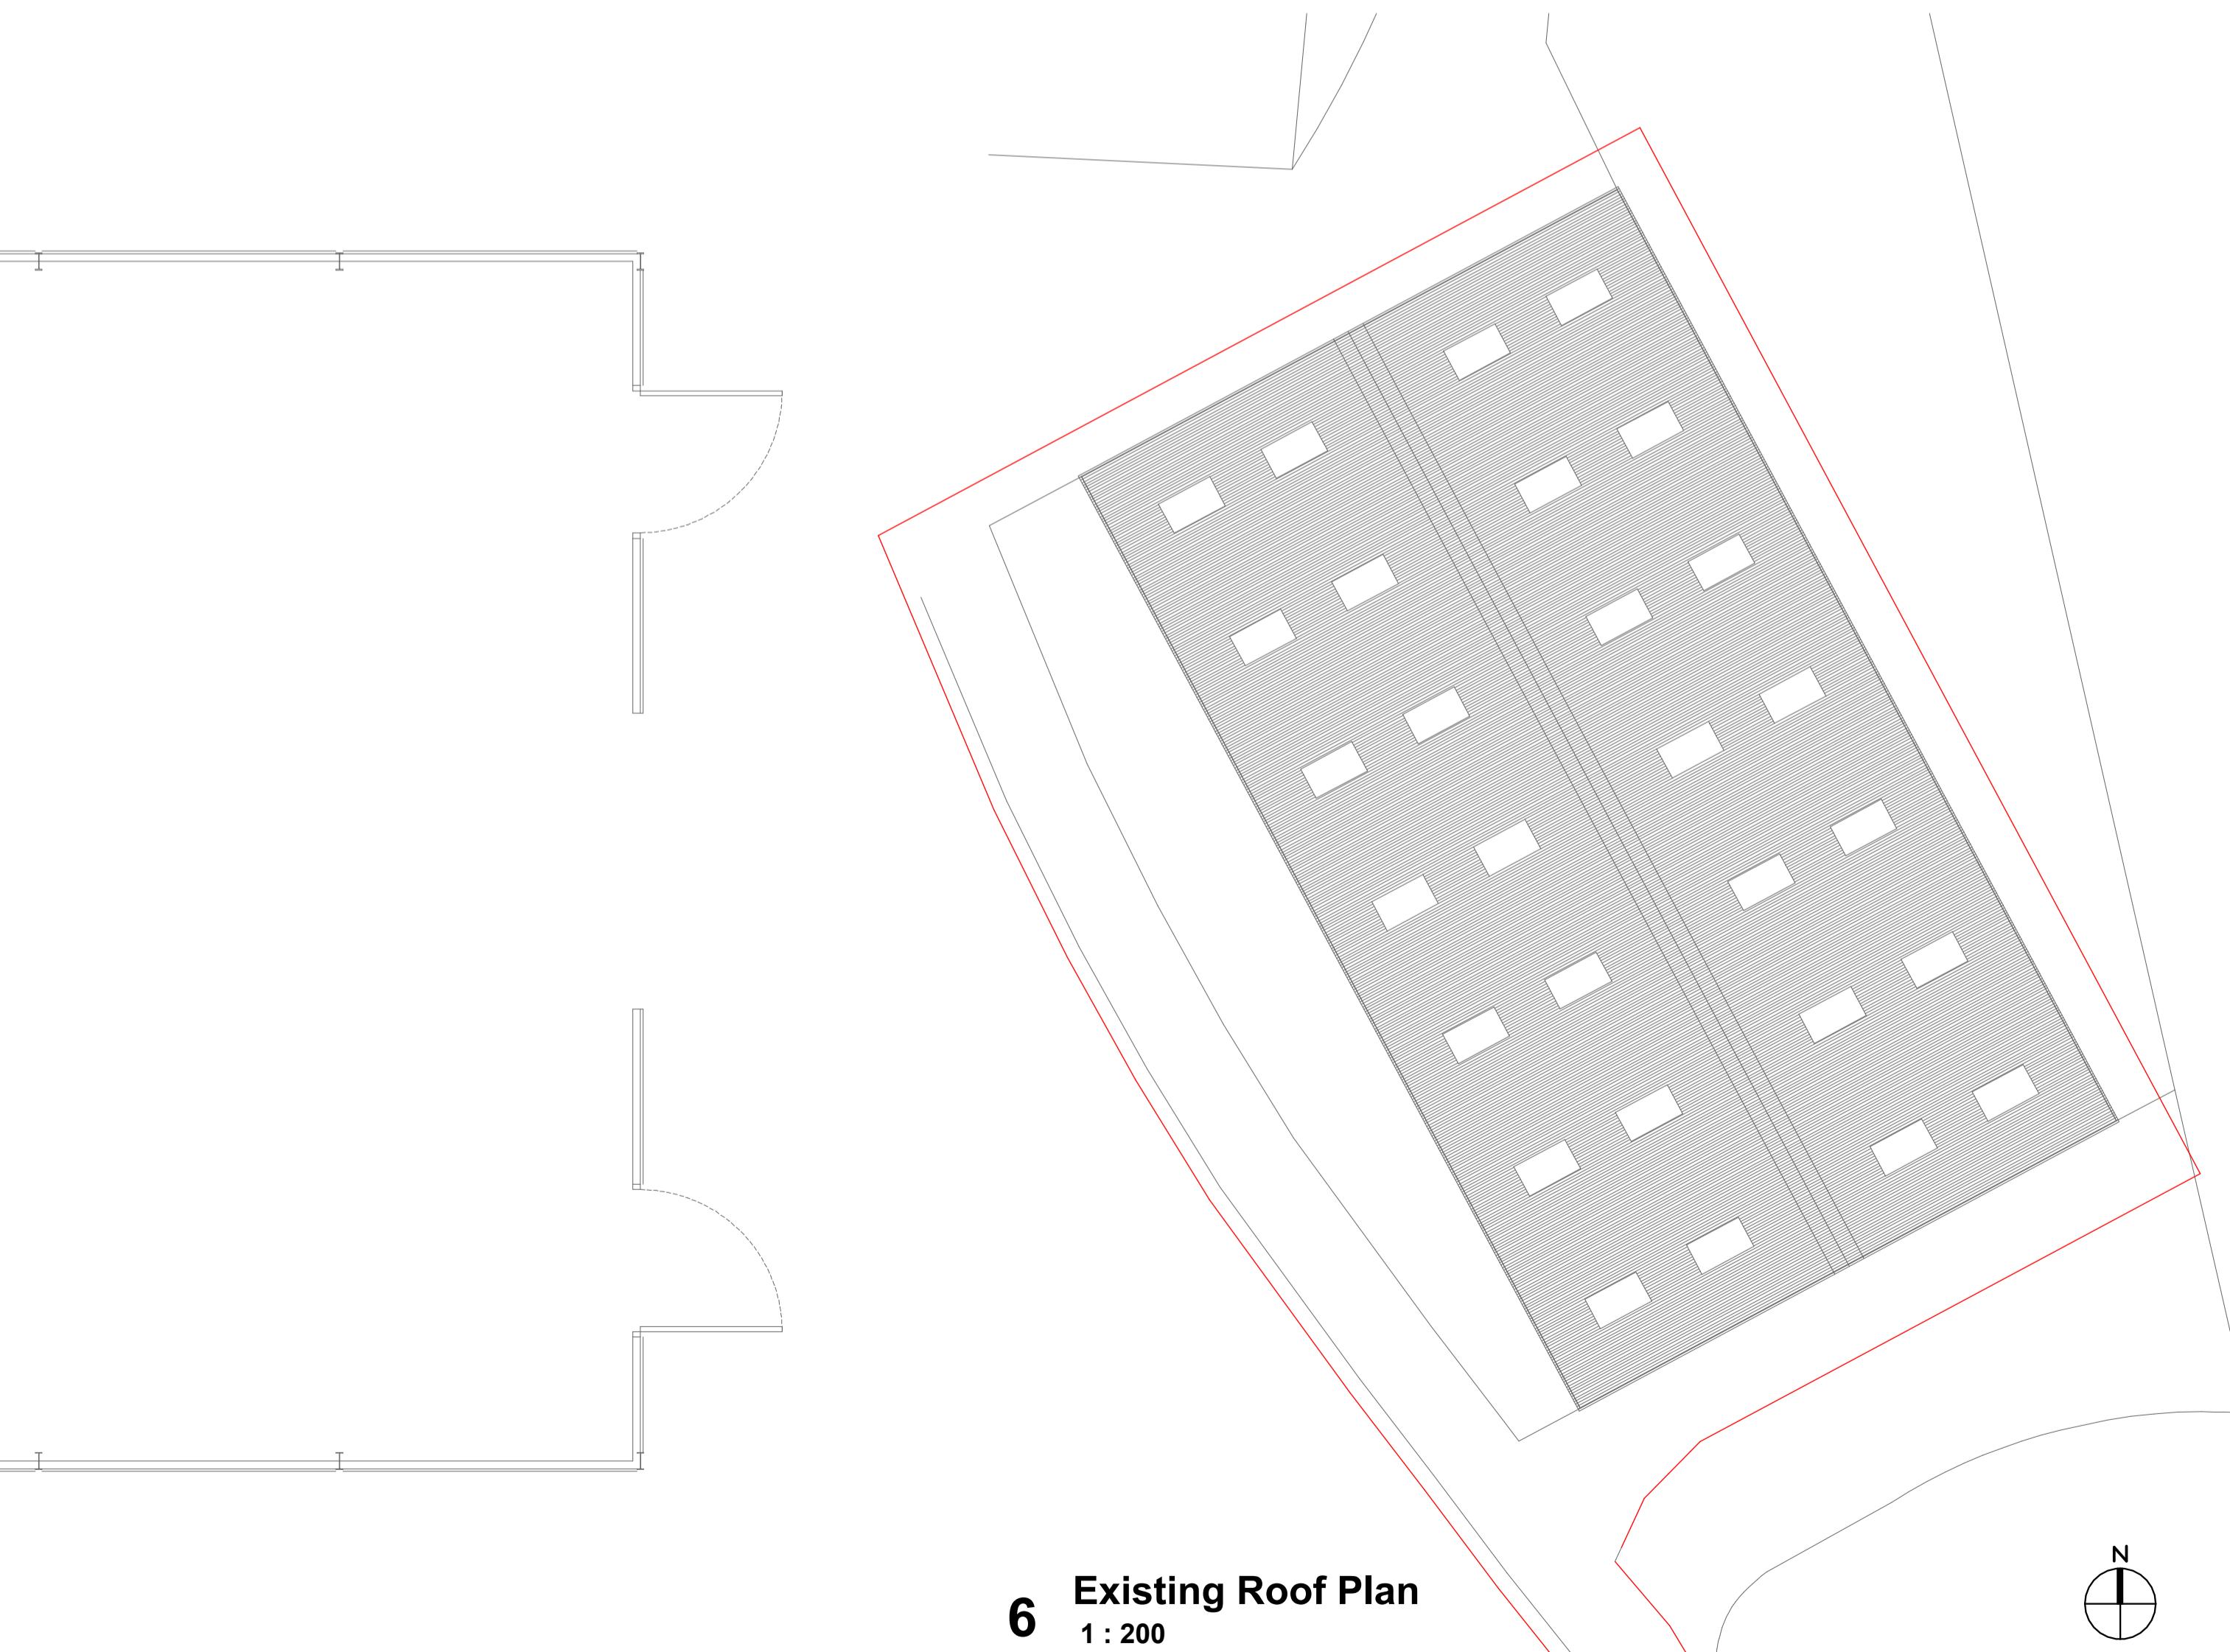

6 Existing Roof Plan
1 : 200

Revision	Description	Date	Drawn
 New Form Architecture <small>your vision delivered</small>			
New Form Architecture Ltd 5 The Cairns Chichester West Sussex BN11 3EP info@newformarchitecture.com www.newformarchitecture.com			
Project: High Barn, Crays Lane, Goose Green, West Sussex, RH20 2LR			
Drawing: Existing Plans, Elevations, Block Plan			
Date:	Project Number:	Drawing:	
21/10/25	NFA-037.2	PA-HB-03	
Scale:	Drawn:		Rev:
As indicated @ A1		AM	
Status: PRIOR APPROVAL			

APPLICATION BOUNDARY