


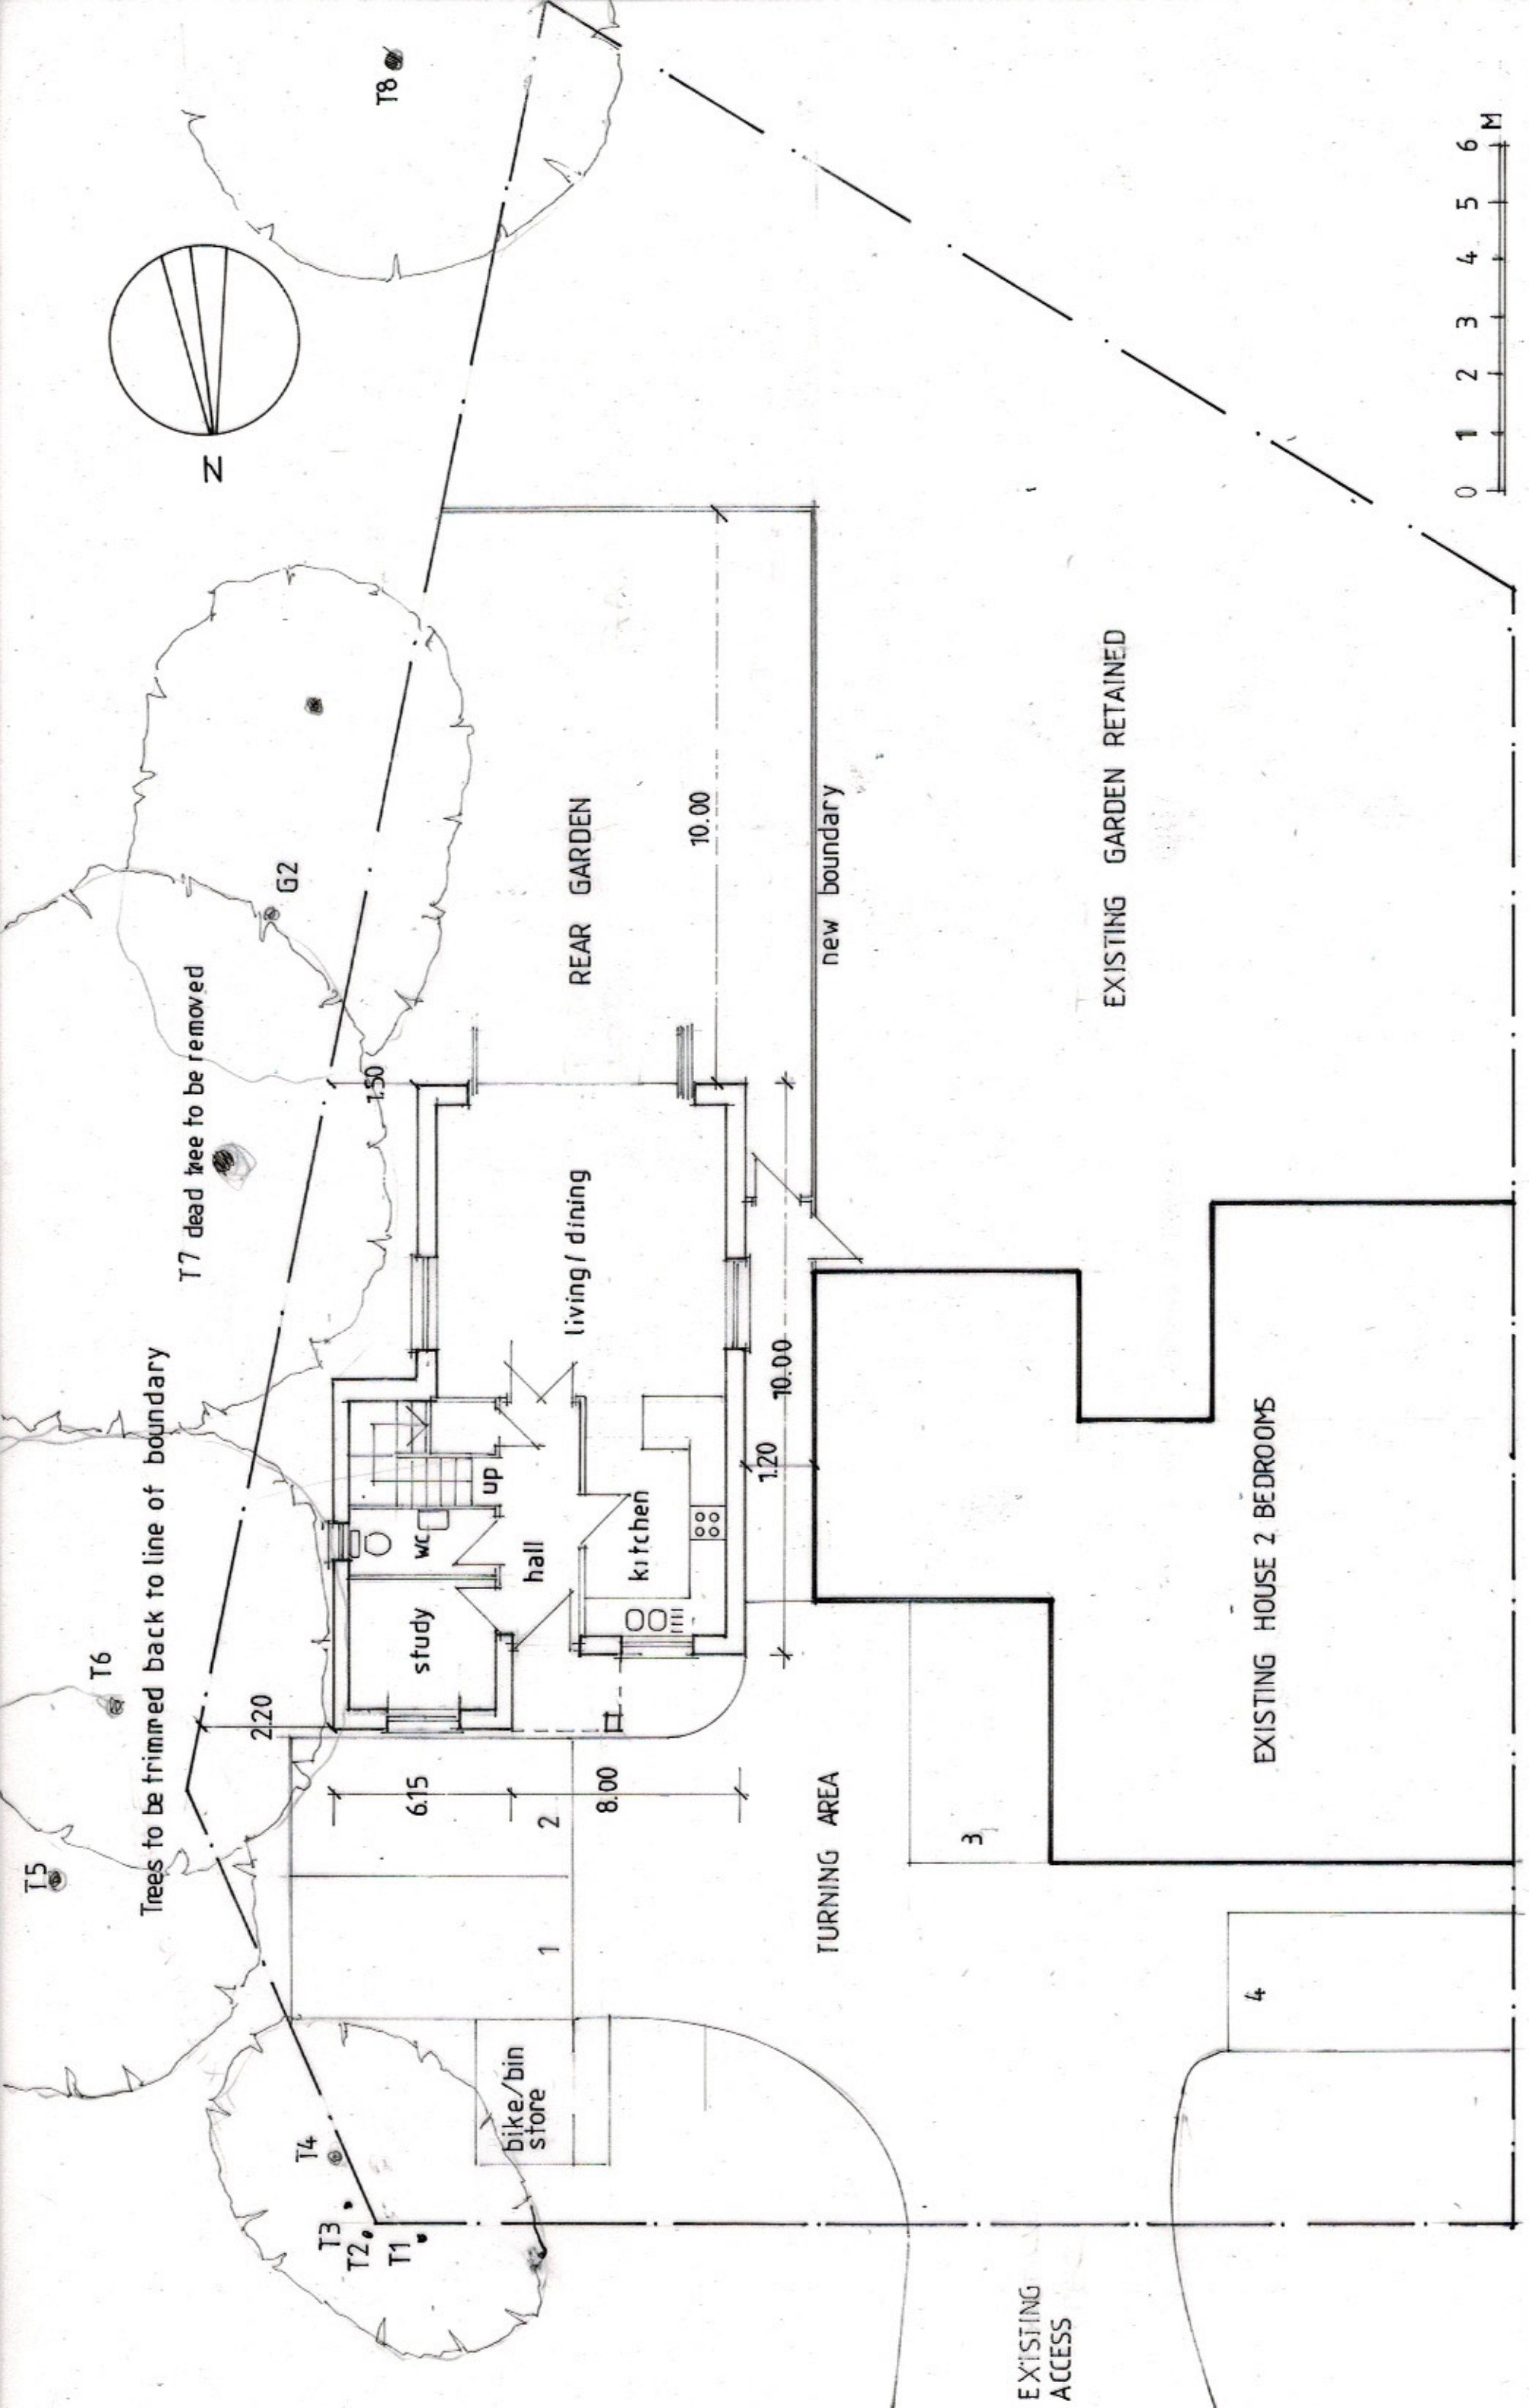

1 STANE ST CLOSE. CODMOOR HILL
PULBOROUGH. RH201BD.

SITE PLAN

2503 / 001

Scale 1:100
DATE OCT 25
DRAWN [Signature]