



NOTES:

All dimensions to be checked on site.
Drawing is to be read in conjunction with all relevant
Architectural, Interior, Structural, M&E, Drainage/ Public
Health, Landscape and Civils drawings and specifications.
Any discrepancies between consultants' drawings to be
reported to the Architect before any work commences.
The Contractor is to draw to the Health &
Safety matters identified in the Health & Safety plan
as being potentially hazardous.
These items should not be considered as a full and final
list.


The Work Package Contractor's normal Health & Safety
obligations still apply when undertaking constructional
operations both on and off site.

Ayre Chamberlain Gaunt take no responsibility for the
location of legal boundaries. It is the responsibility of the
Contractor to have the boundary surveyed by a specialist
surveyor in order to establish exact boundaries.
DWG files provided for information only. Refer to PDF
record.

The copyright of this drawing is held by Ayre Chamberlain
Gaunt Ltd. Not to be used for any purpose without
consent.

MATERIAL KEY

- 01 Masonry brick 01 (Light red)
- 02 Masonry brick 02 (Light red)
- 03 Slate roof tile
- 04 Aluminium windows/doors (Bronze)
- 05 Aluminium dormer panel (Bronze)
- 06 Breeze soleil to SE + SW elevations (Bronze)
- 07 Aluminium gate (Bronze)
- 08 Solar PV panels

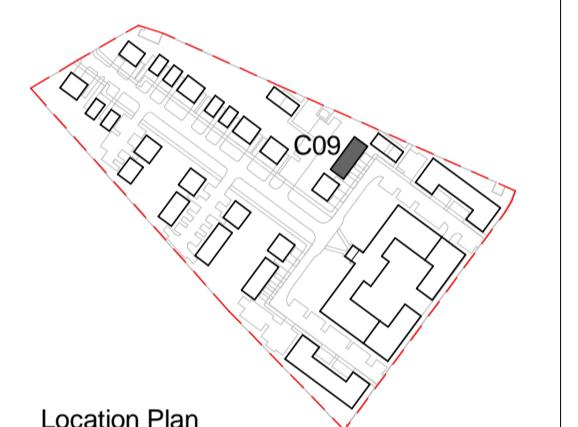Approximate existing
topography

ACGARCHITECTS.CO.UK

Ayre Chamberlain Gaunt
Belvedere House
Basing View
Basingstoke
Hampshire, RG21 4HG

+44 (0)20 3909 5750
mail@acgarchitects.co.uk

**AYRE
CHAMBERLAIN
GAUNT**

PROJECT

Former Novatis Site
Parsonage Road, Horsham

DRAWING TITLE


Townhouse C09_ 3B6P Type T2 - GA
Elevations

REV.	DATE	DESCRIPTION
P1	11/12/24	WIP For MEP Input
P2	24.01.25	For Coordination
P3	12.02.25	For Coordination
P4	28.02.25	Draft Planning Issue For Comment
P5	10.03.25	Issue For Planning

DRWN BY CHKD BY APPD BY
JCH JCH MA

DRAWING NO.
project code - originator - volume - level - type - role - number
HOR-ACG-C09-ZZ-DR-A-4001


STAGE	SUITABILITY
RIBA stage 3	code S3 description Suitable for Review & Comment

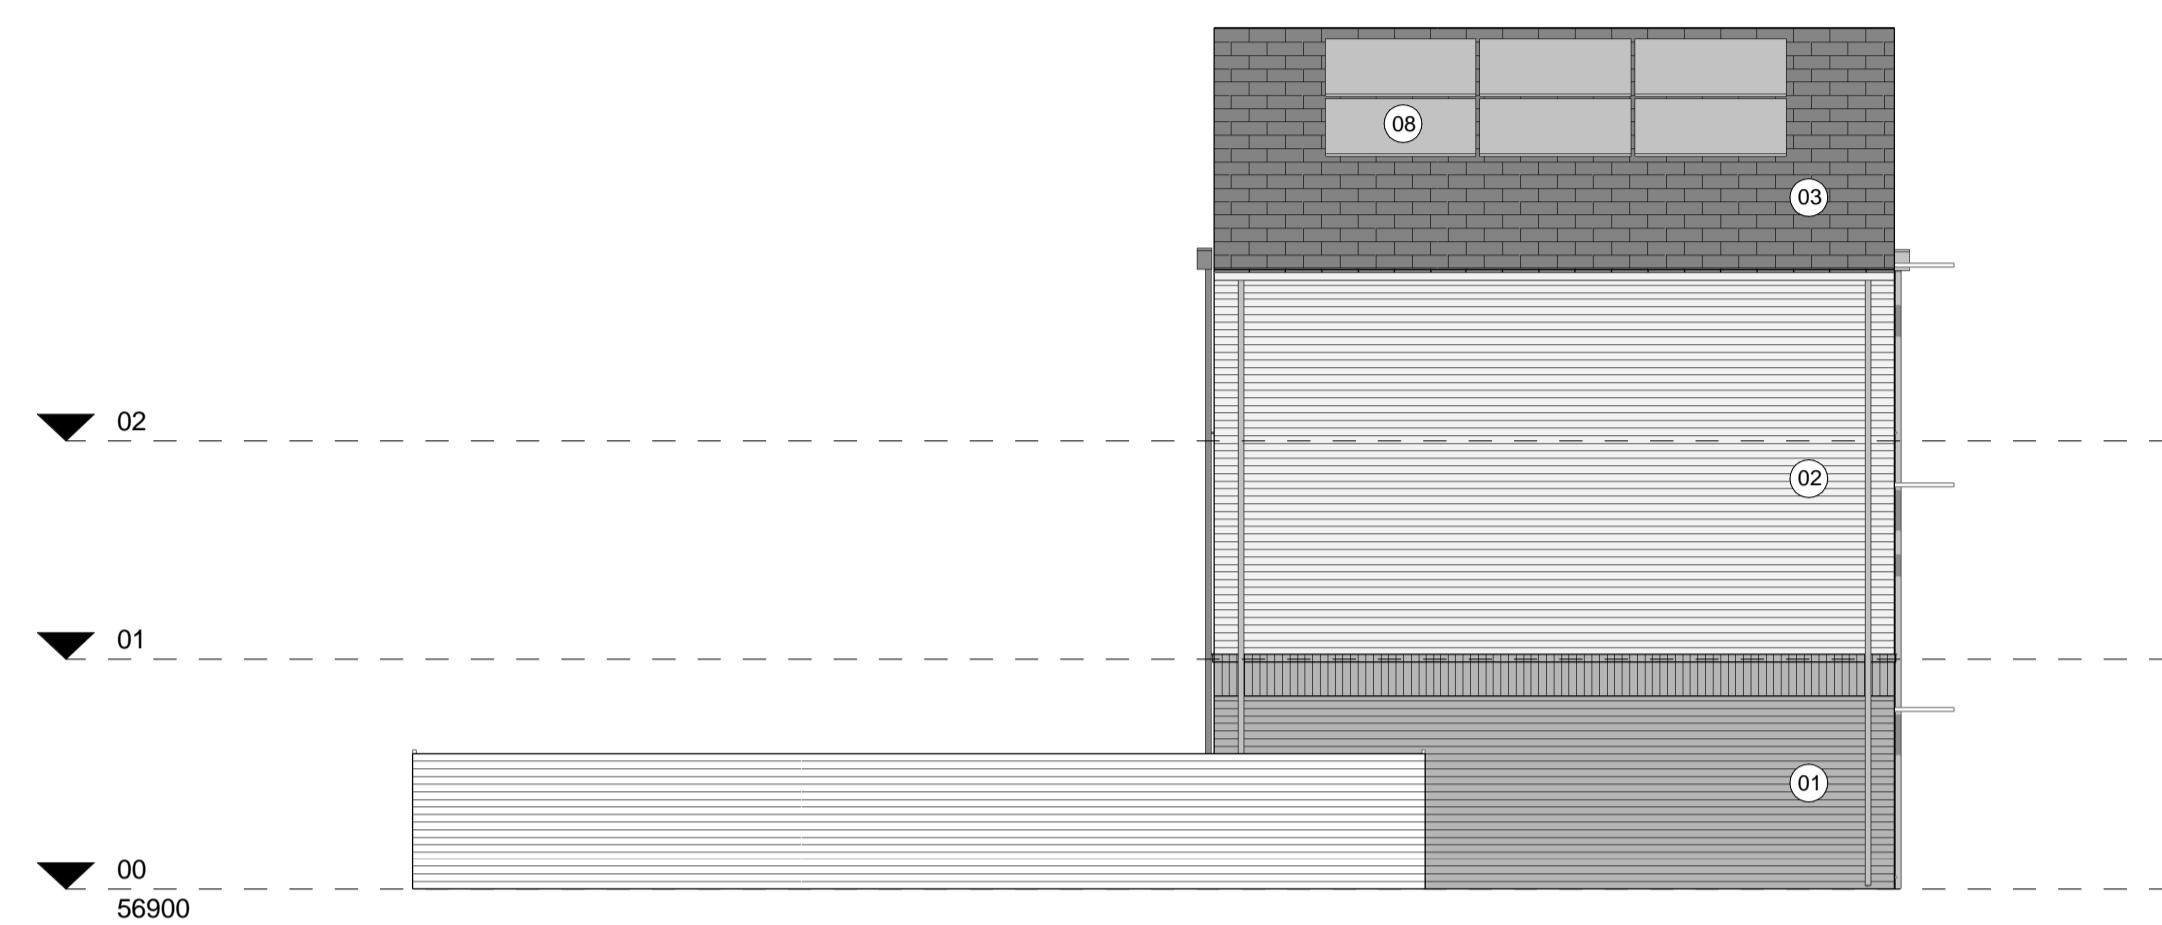

1 3B6P T2 - South West Elevation



2 3B6P T2 - South East Elevation

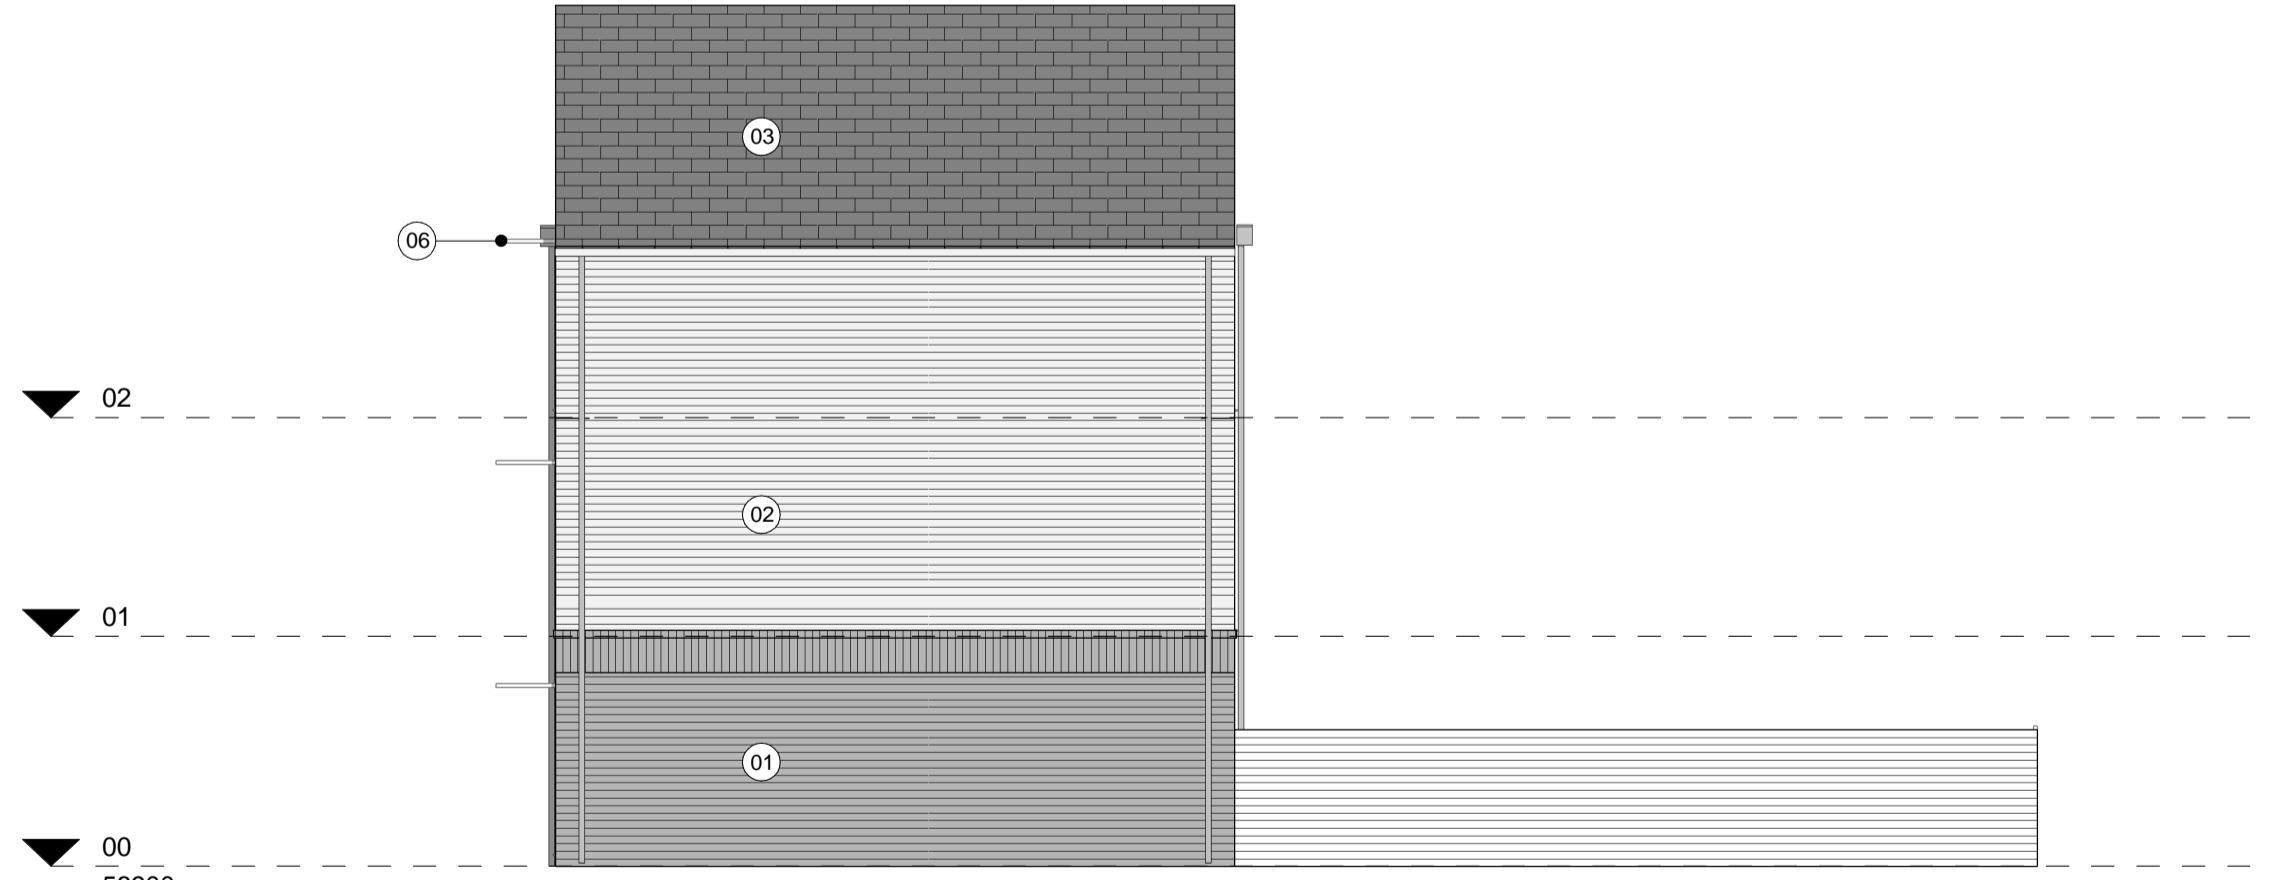

3 3B6P T2 - North East Elevation



4 3B6P T2 - North West Elevation