

## NOTES:

All dimensions to be checked on site.  
Drawing to be used in conjunction with all relevant  
Architectural, Interiors, Structural, M&E, Drainage/ Public  
Health, Landscape and Civils drawings and specifications.  
Any discrepancies between consultants' drawings to be  
reported to the Architect before any work commences.  
The Contractor is responsible for drawing the Health &  
Safety matters identified in the Health & Safety plan as  
being potentially hazardous.  
These items should not be considered as a full and final  
list.

The Work Package Contractor's normal Health & Safety  
obligations still apply when undertaking constructional  
operations both on and off site.

Ayre Chamberlain Gaunt take no responsibility for the  
location of legal boundaries or boundaries on this drawing and  
advise the contractor to be accompanied by a specialist  
surveyor in order to establish exact boundaries.  
DWG files provided for information only. Refer to PDF  
record.

The copyright of this drawing is held by Ayre Chamberlain  
Gaunt Ltd. Not to be used for any purpose without  
consent.


## MATERIAL KEY

01	Masonry brick 01 (Light red)
02	Masonry brick 02 (Light red)
03	Slate roof tile
04	Aluminium window/doors (Bronze)
05	Bribe soleil to SE + SW elevations (Bronze)
06	Bribe soleil to SE + SW elevations (Bronze)
07	Aluminium gate (Bronze)
08	Solar PV panels



1 3B6P T1 - South West Elevation

1 : 100

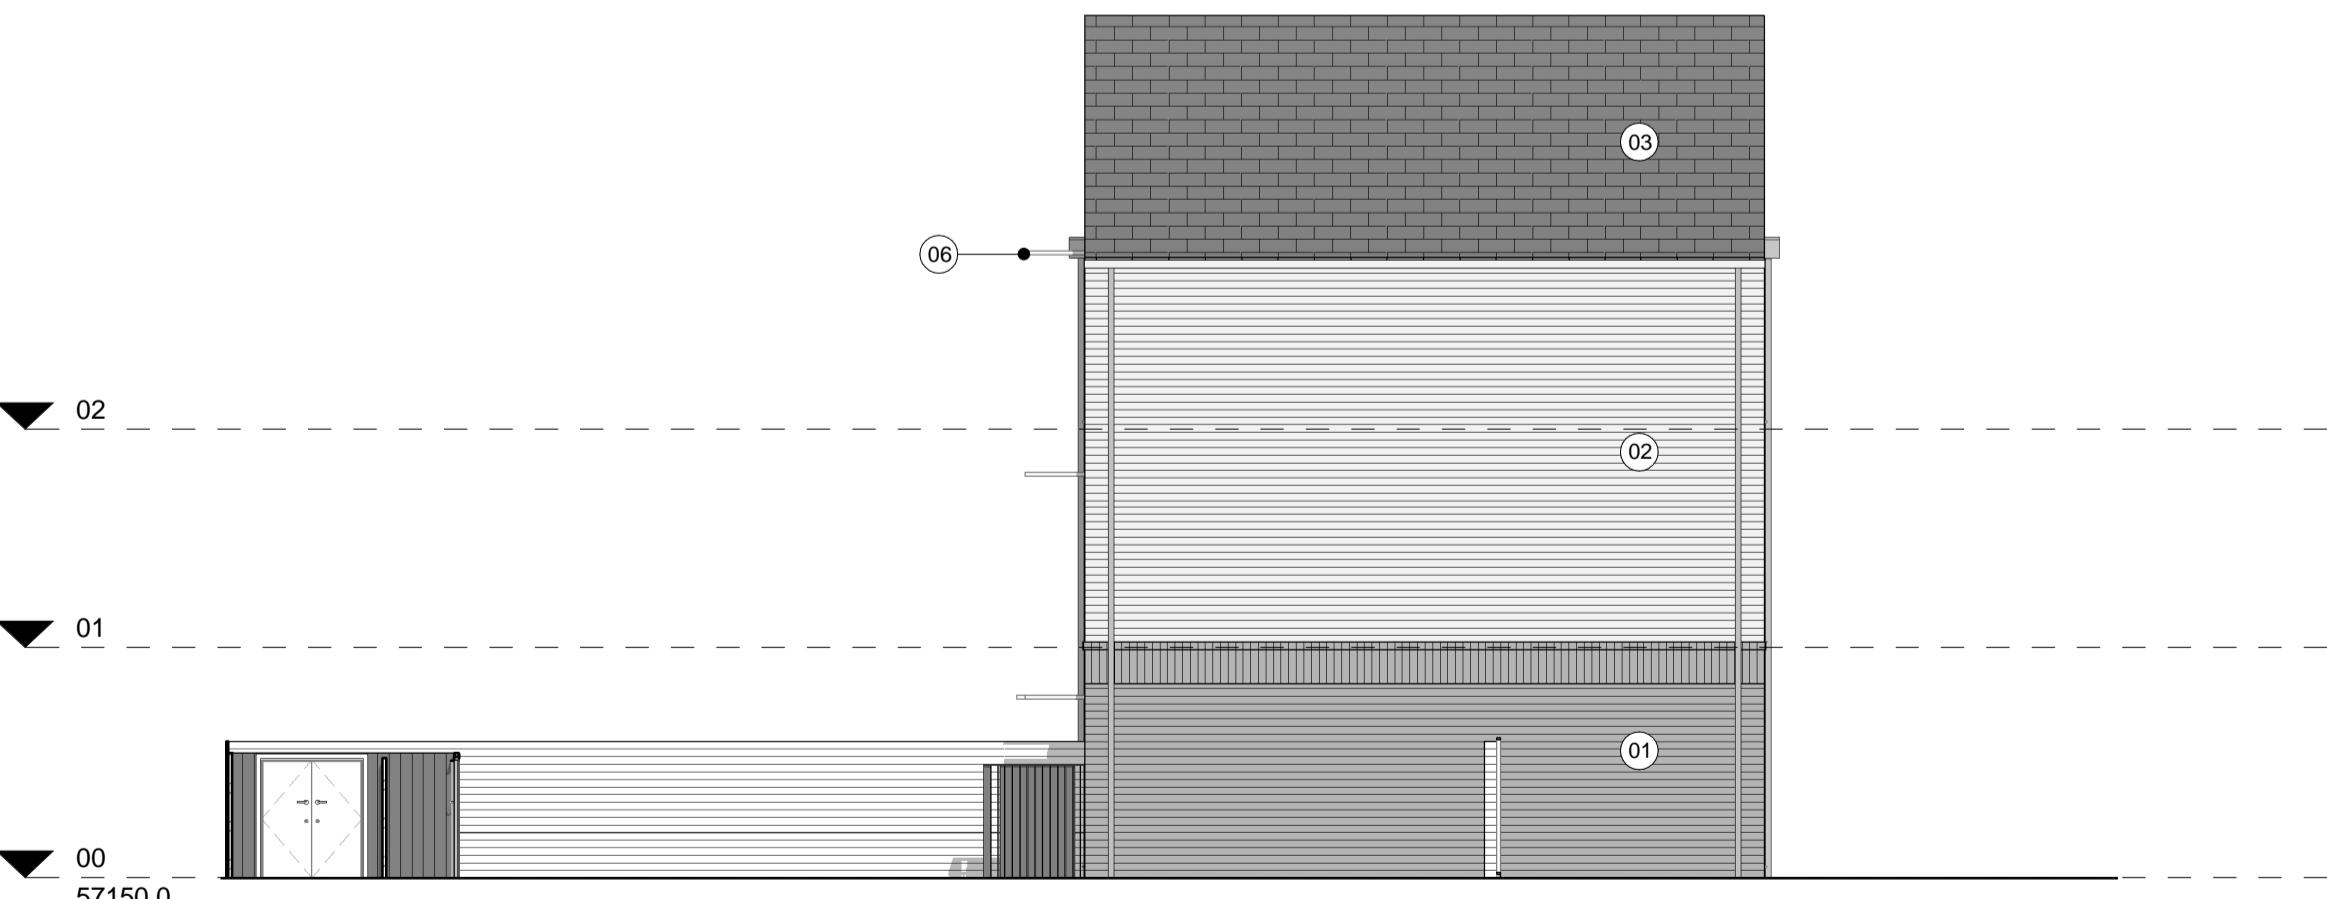

3 3B6P T1 - North East Elevation

1 : 100



4 3B6P T1 - South East Elevation

1 : 100

## ACGARCHITECTS.CO.UK

Ayre Chamberlain Gaunt  
Belvedere House  
Basing View  
Basingstoke  
Hampshire, RG21 4HG

+44 (0)20 3909 5750  
mail@acgarchitects.co.uk

**AYRE  
CHAMBERLAIN  
GAUNT**

## PROJECT

Former Novatis Site  
Parsonage Road, Horsham

## DRAWING TITLE

Townhouse C23\_3B6P Type T1 - GA  
Elevations

REV.	DATE	DESCRIPTION
P1	05.12.24	WIP For MEP Input
P2	11.12.24	WIP For MEP Input
P3	24.01.25	For Coordination
P4	12.02.25	For Coordination
P5	28.02.25	Draft Planning Issue For Comment
P6	10.03.25	Issue For Planning

DRWN BY CHKD BY APPD BY  
JMG JCH MA

## DRAWING NO.

project code - originator - volume - level - type - role - number  
HOR-ACG-C23-ZZ-DR-A-4001

STAGE	SUITABILITY
RIBA stage 3	code S3 description Suitable for Review & Comment