



(03)-001
3

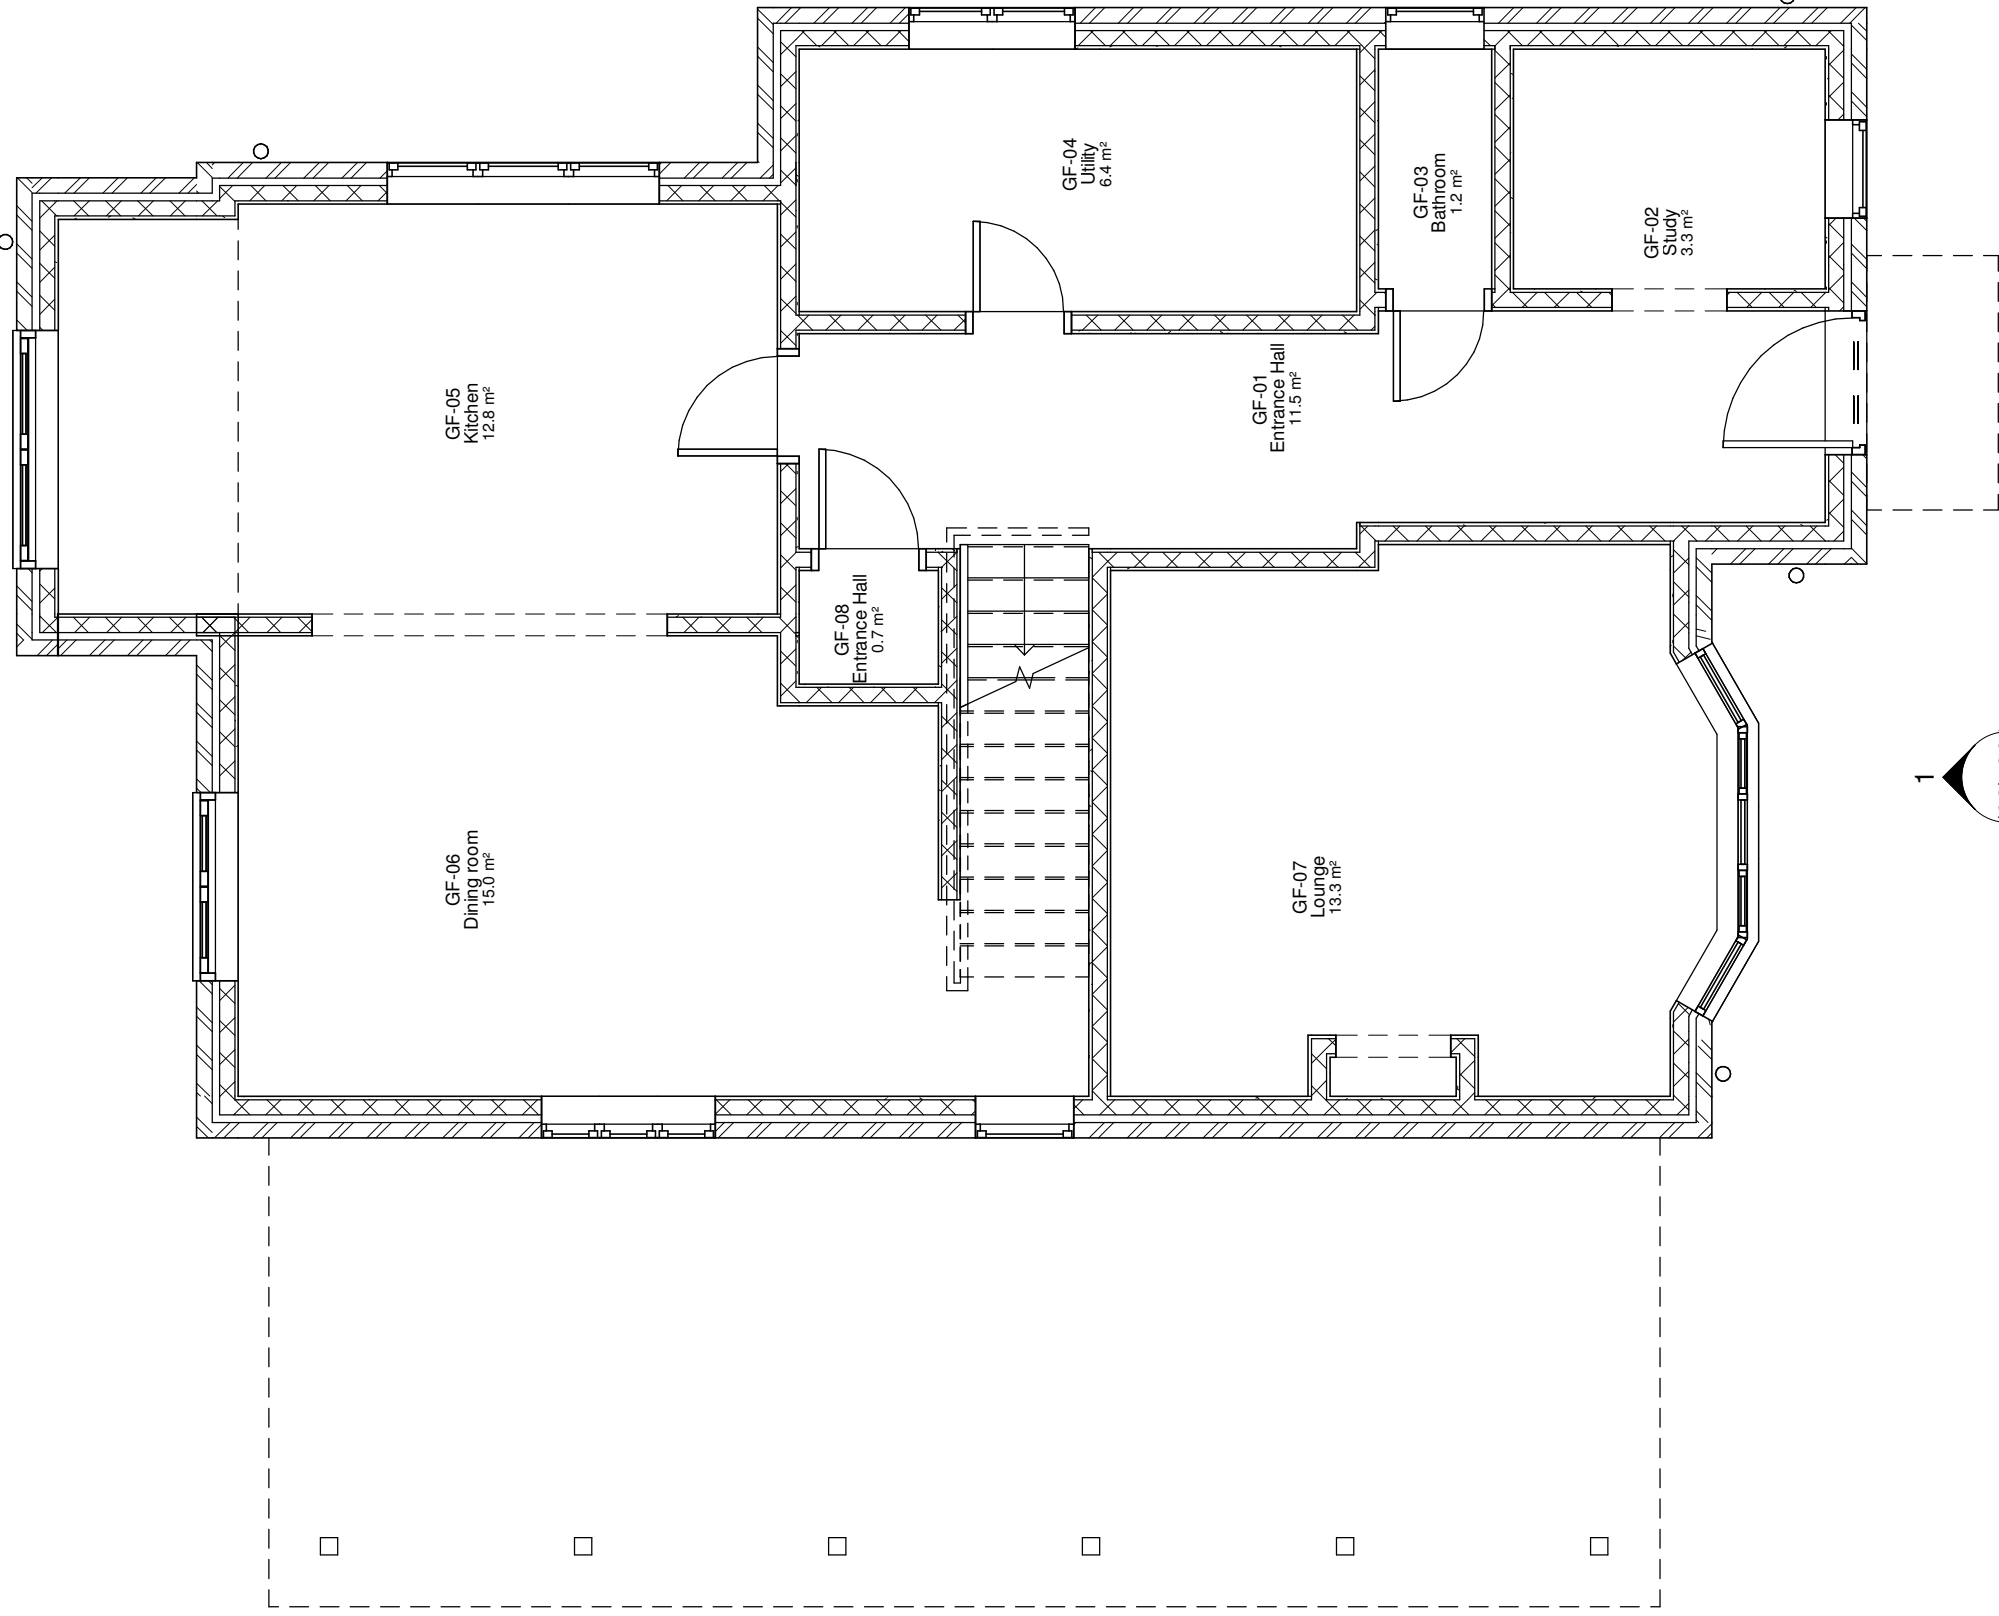

1 Ground Floor - Existing Plan

1 : 50


(03)-001
3

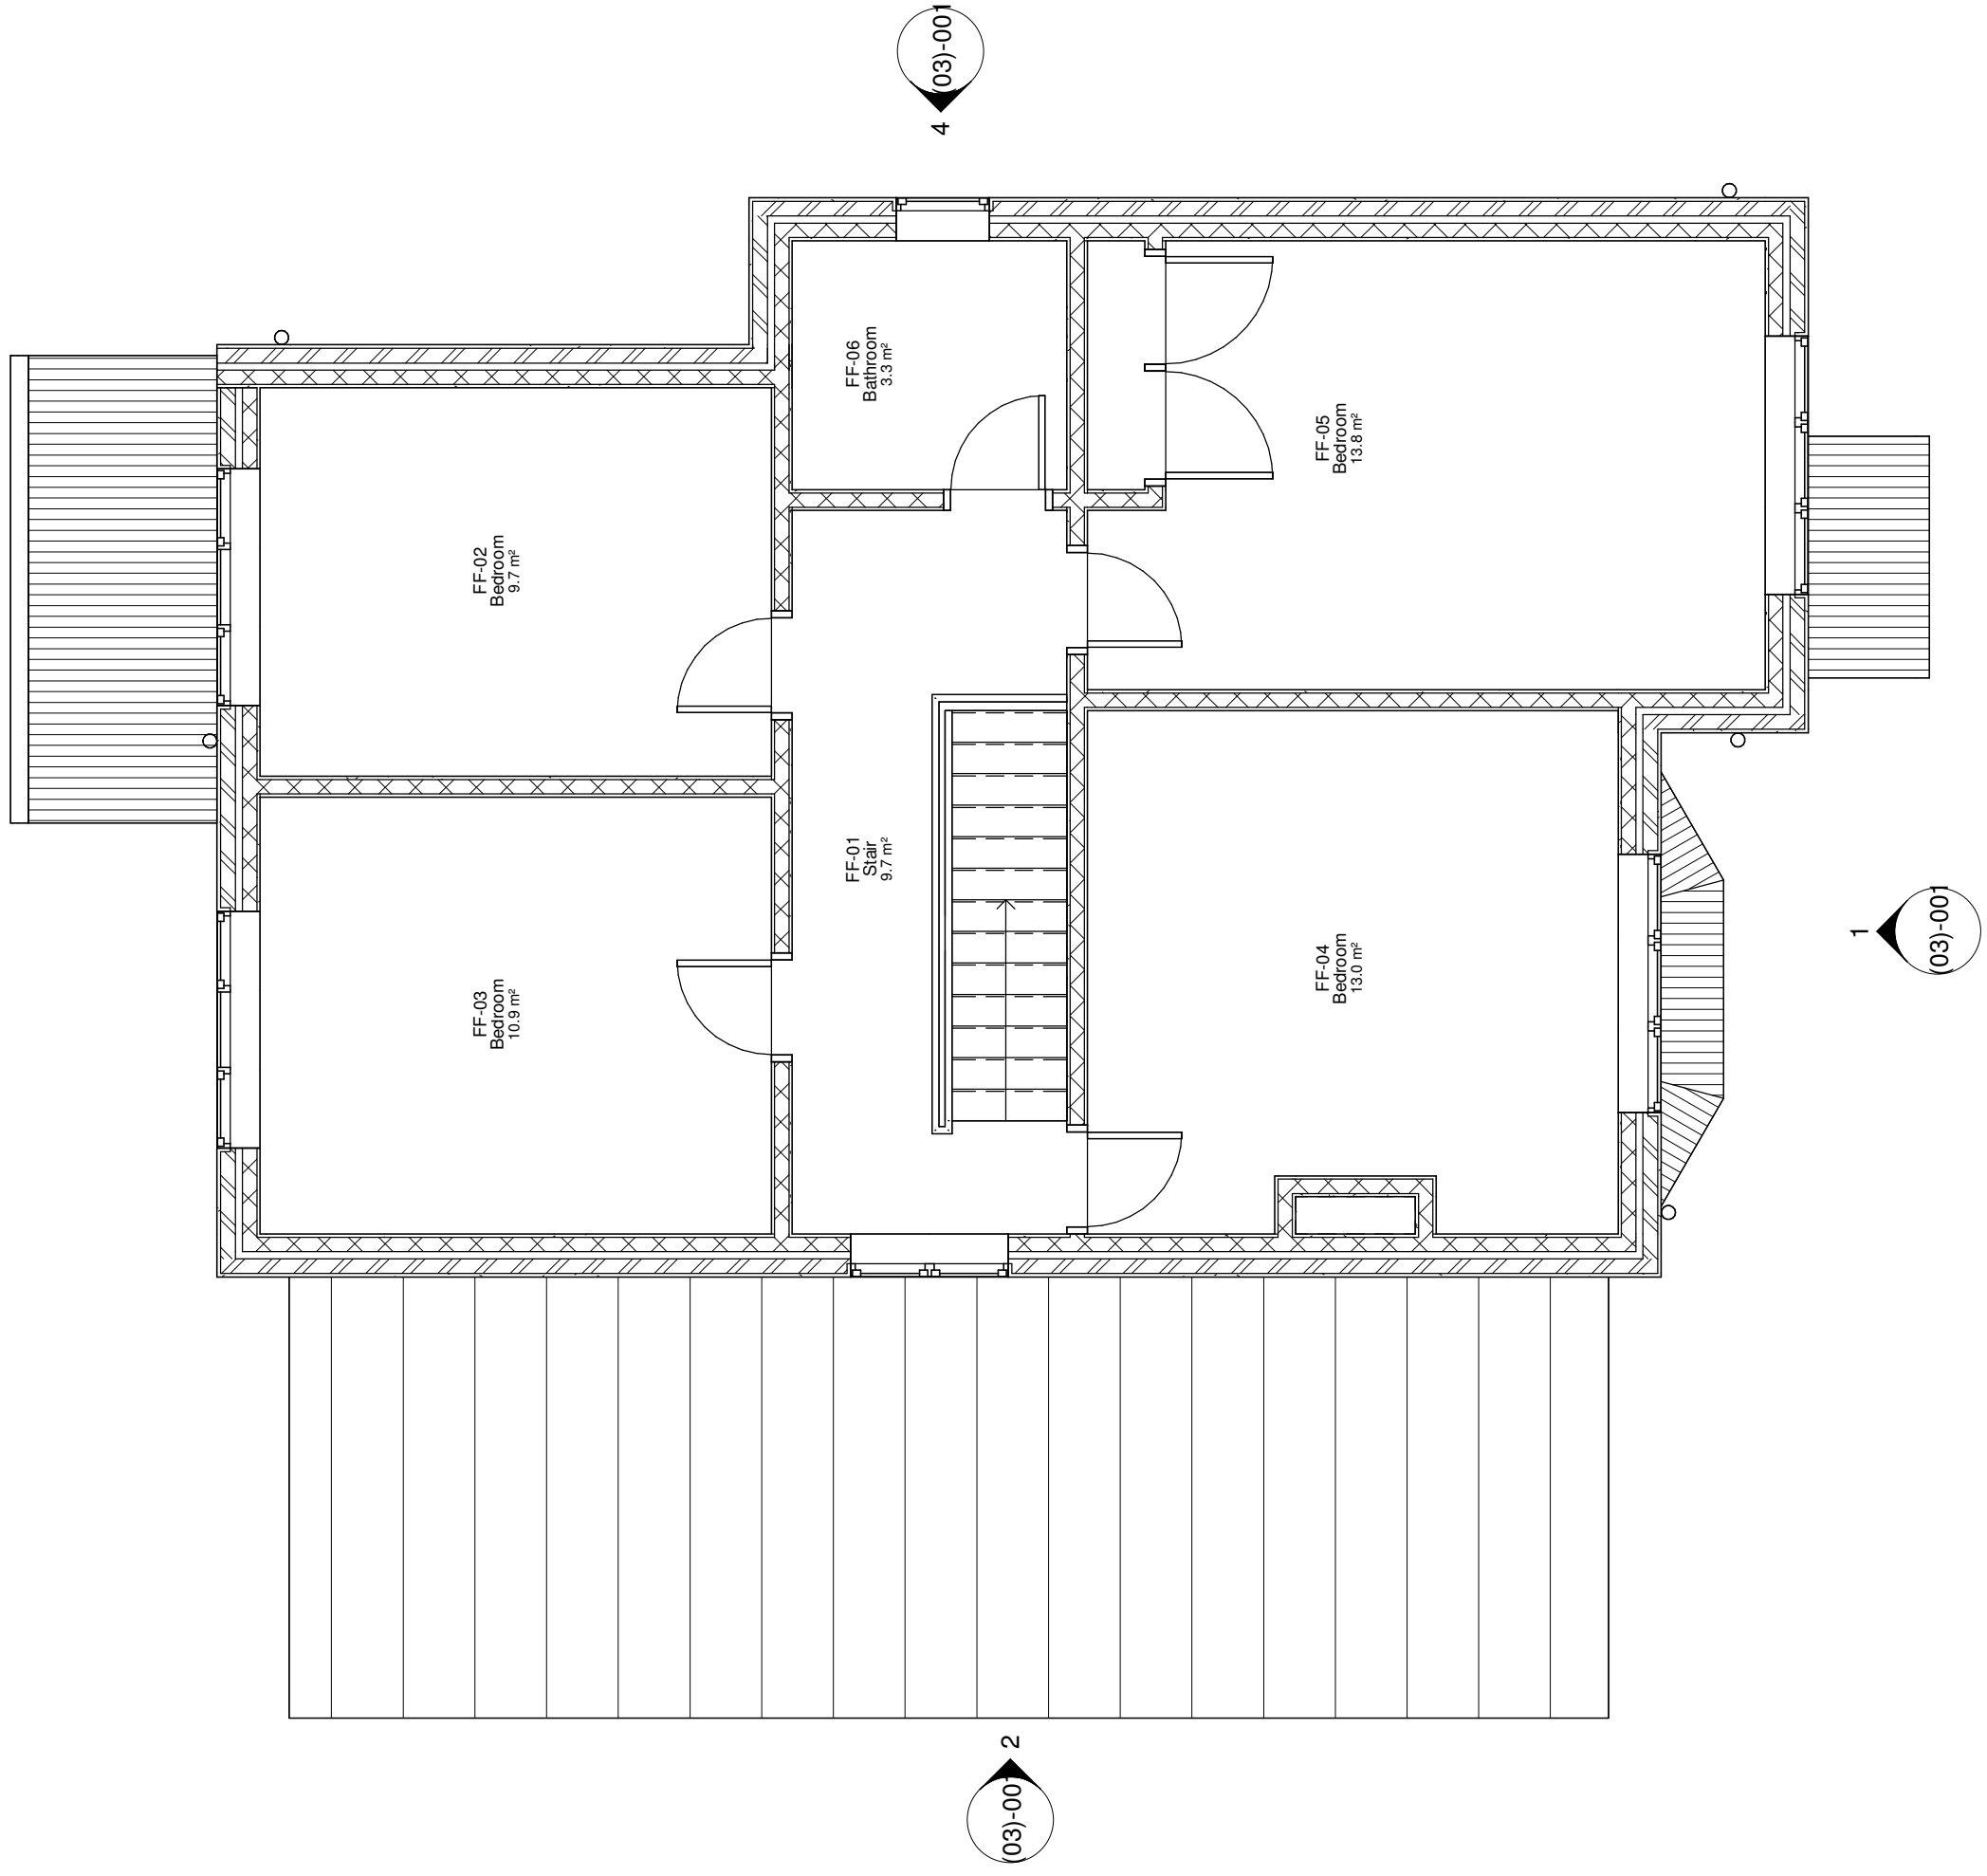

2 First Floor - Existing Plan

1 : 50


(03)-001
3

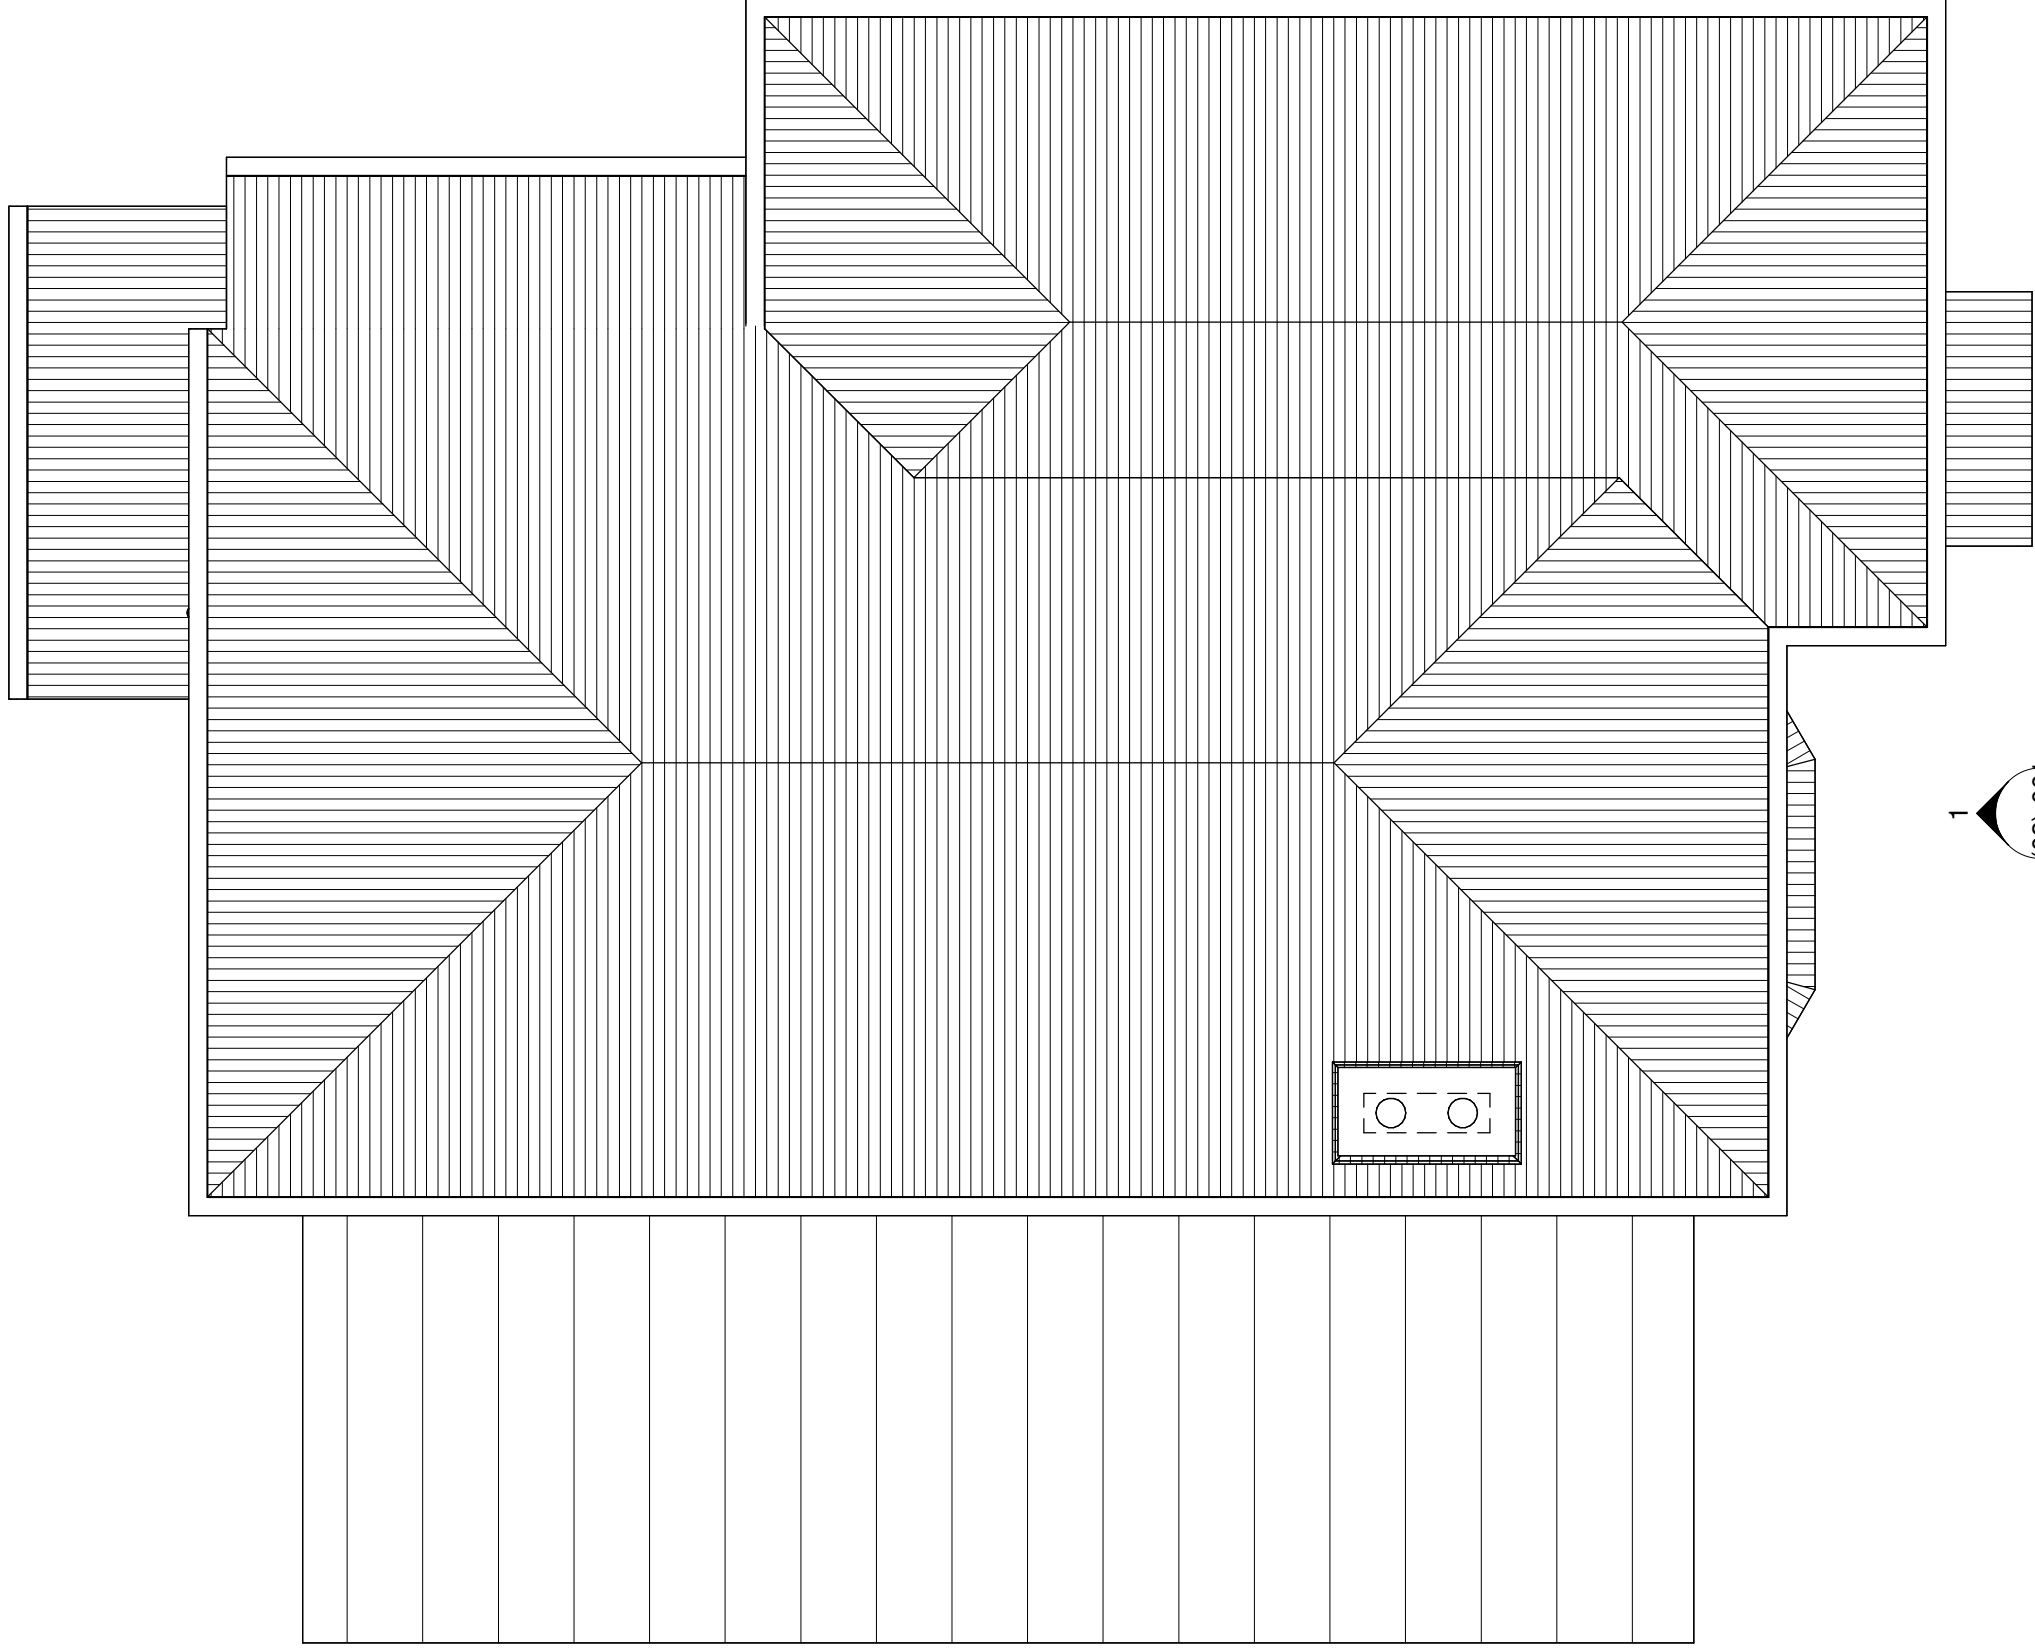

3 Roof Plan - Existing

1 : 50

(03)-001
4

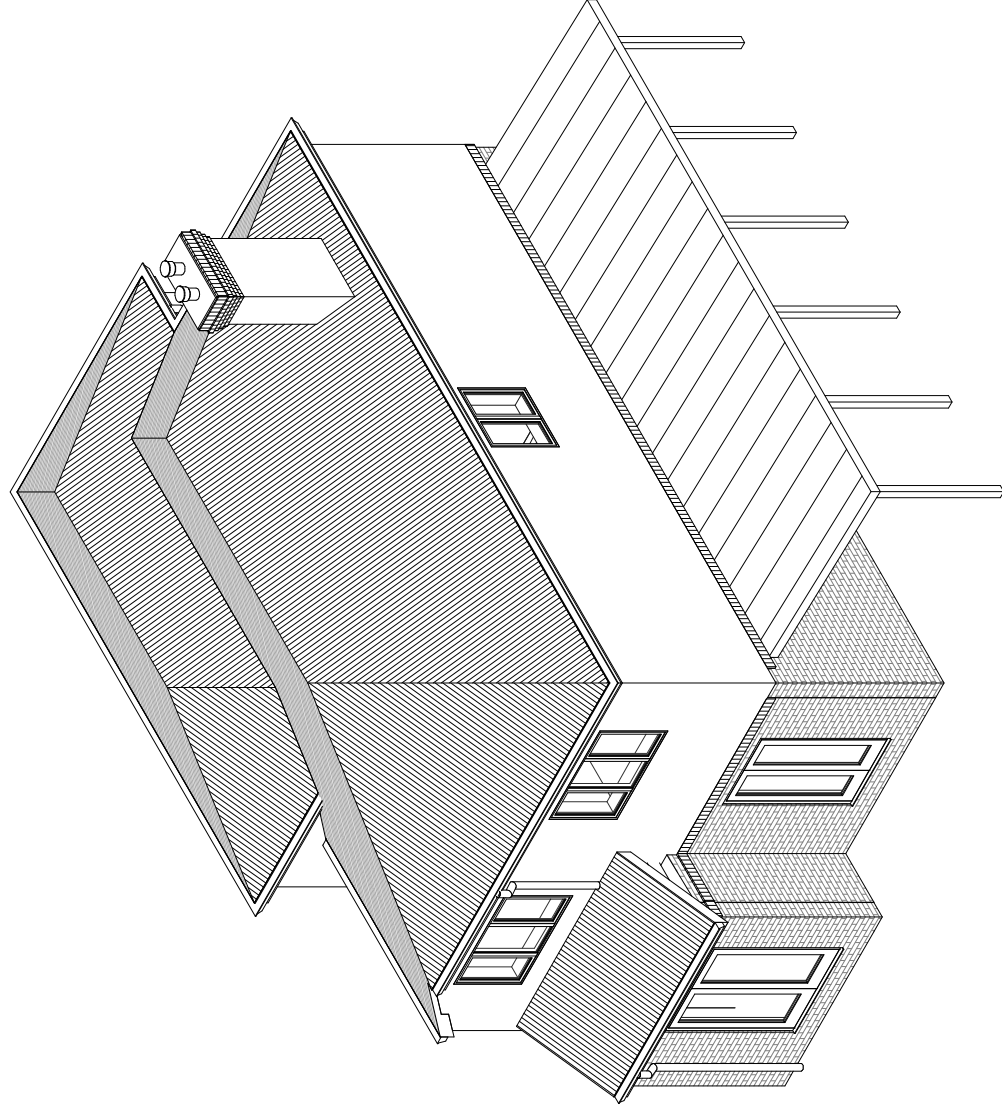

4 3D - Existing

0 1 m 5 m

A	Revision 1	LDV	LDV	22/09/25
rev	description	drawn	checked	date
revisions				

status: PRELIMINARY

This drawing is protected under The Copyright, Designs and Patents Act 1988.
This drawing is produced for PLANNING PURPOSES ONLY and is not to be used for construction.

LDV Architecture

39 FLOVERS ROAD
HORSHAM, WEST SUSSEX
RH13 3PD

TELEPHONE + 44 (0)1403 541 586

EMAIL INFO@LDVARCHITECTURE.CO.UK

client: Mr & Mrs BEDDING

project: 28 PARSONAGE ROAD

title: EXISTING PLANS

scale: 1 : 50 @ A1

date: 22/09/25

drawn: LDV

checked: LDV

job no: P2528

drawing no: (02)-001

revision: A