



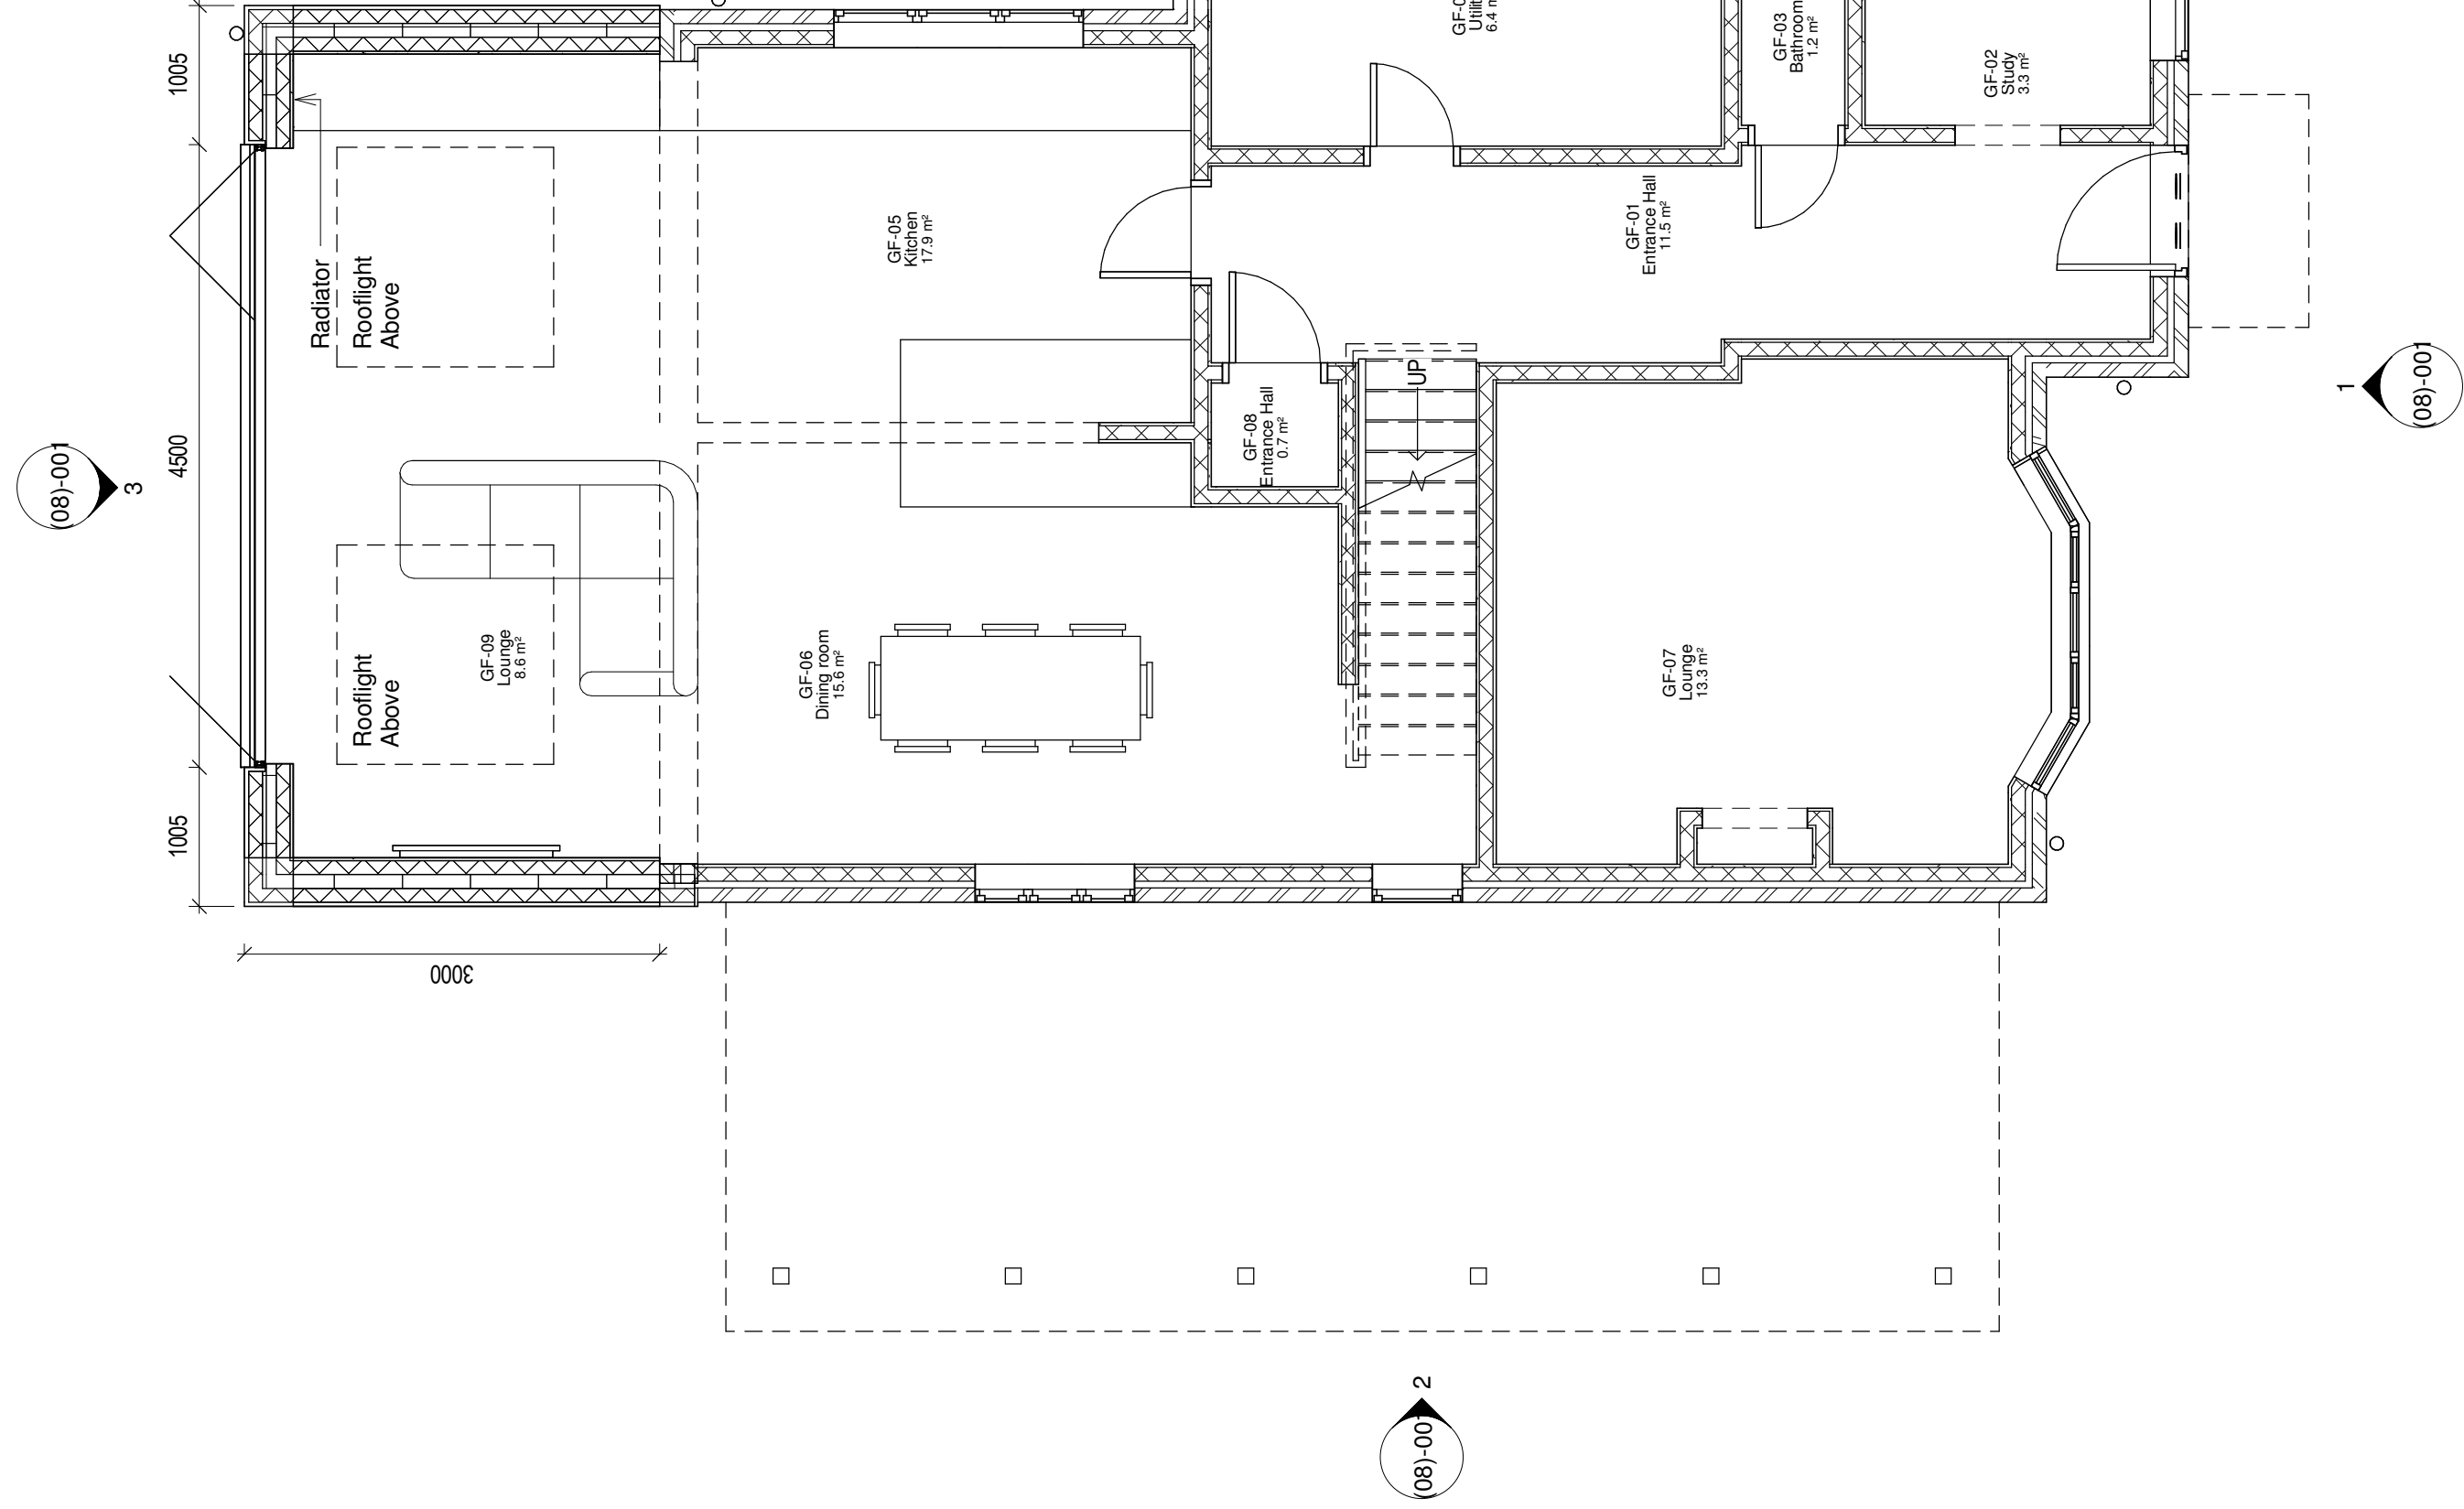


1 Ground Floor - Proposed Plan

1 : 50

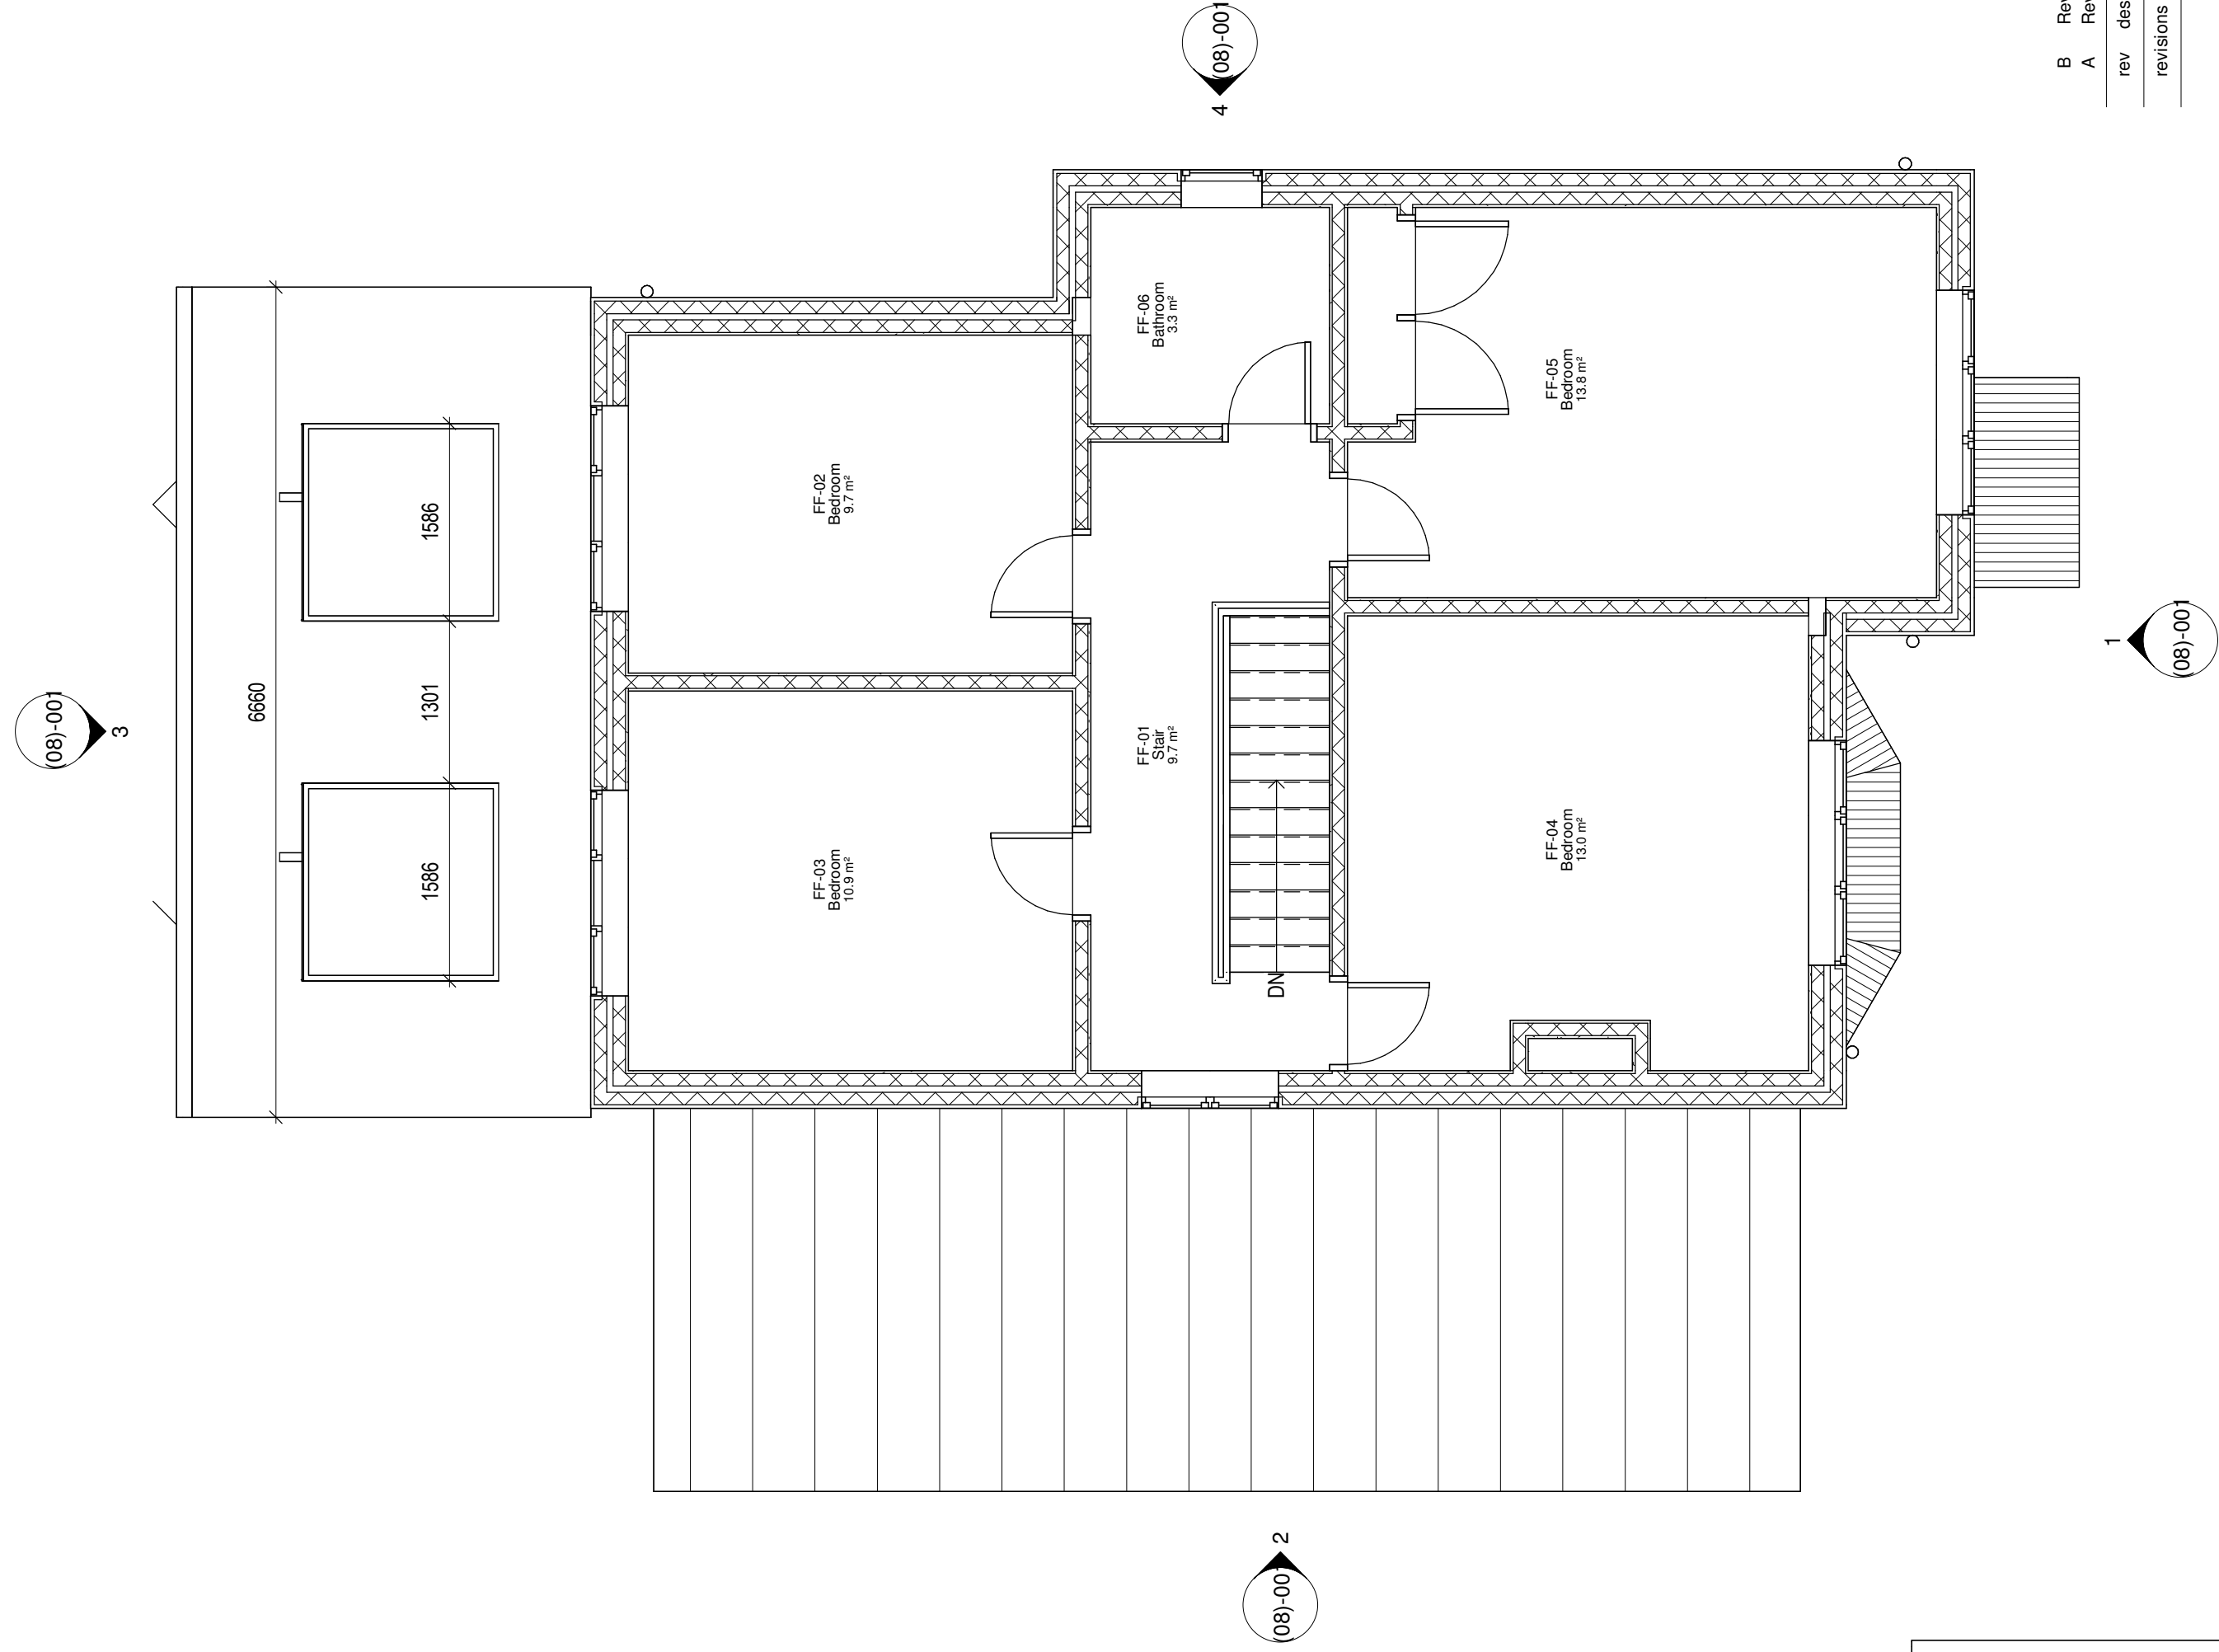


2 First Floor - Proposed Plan

1 : 50

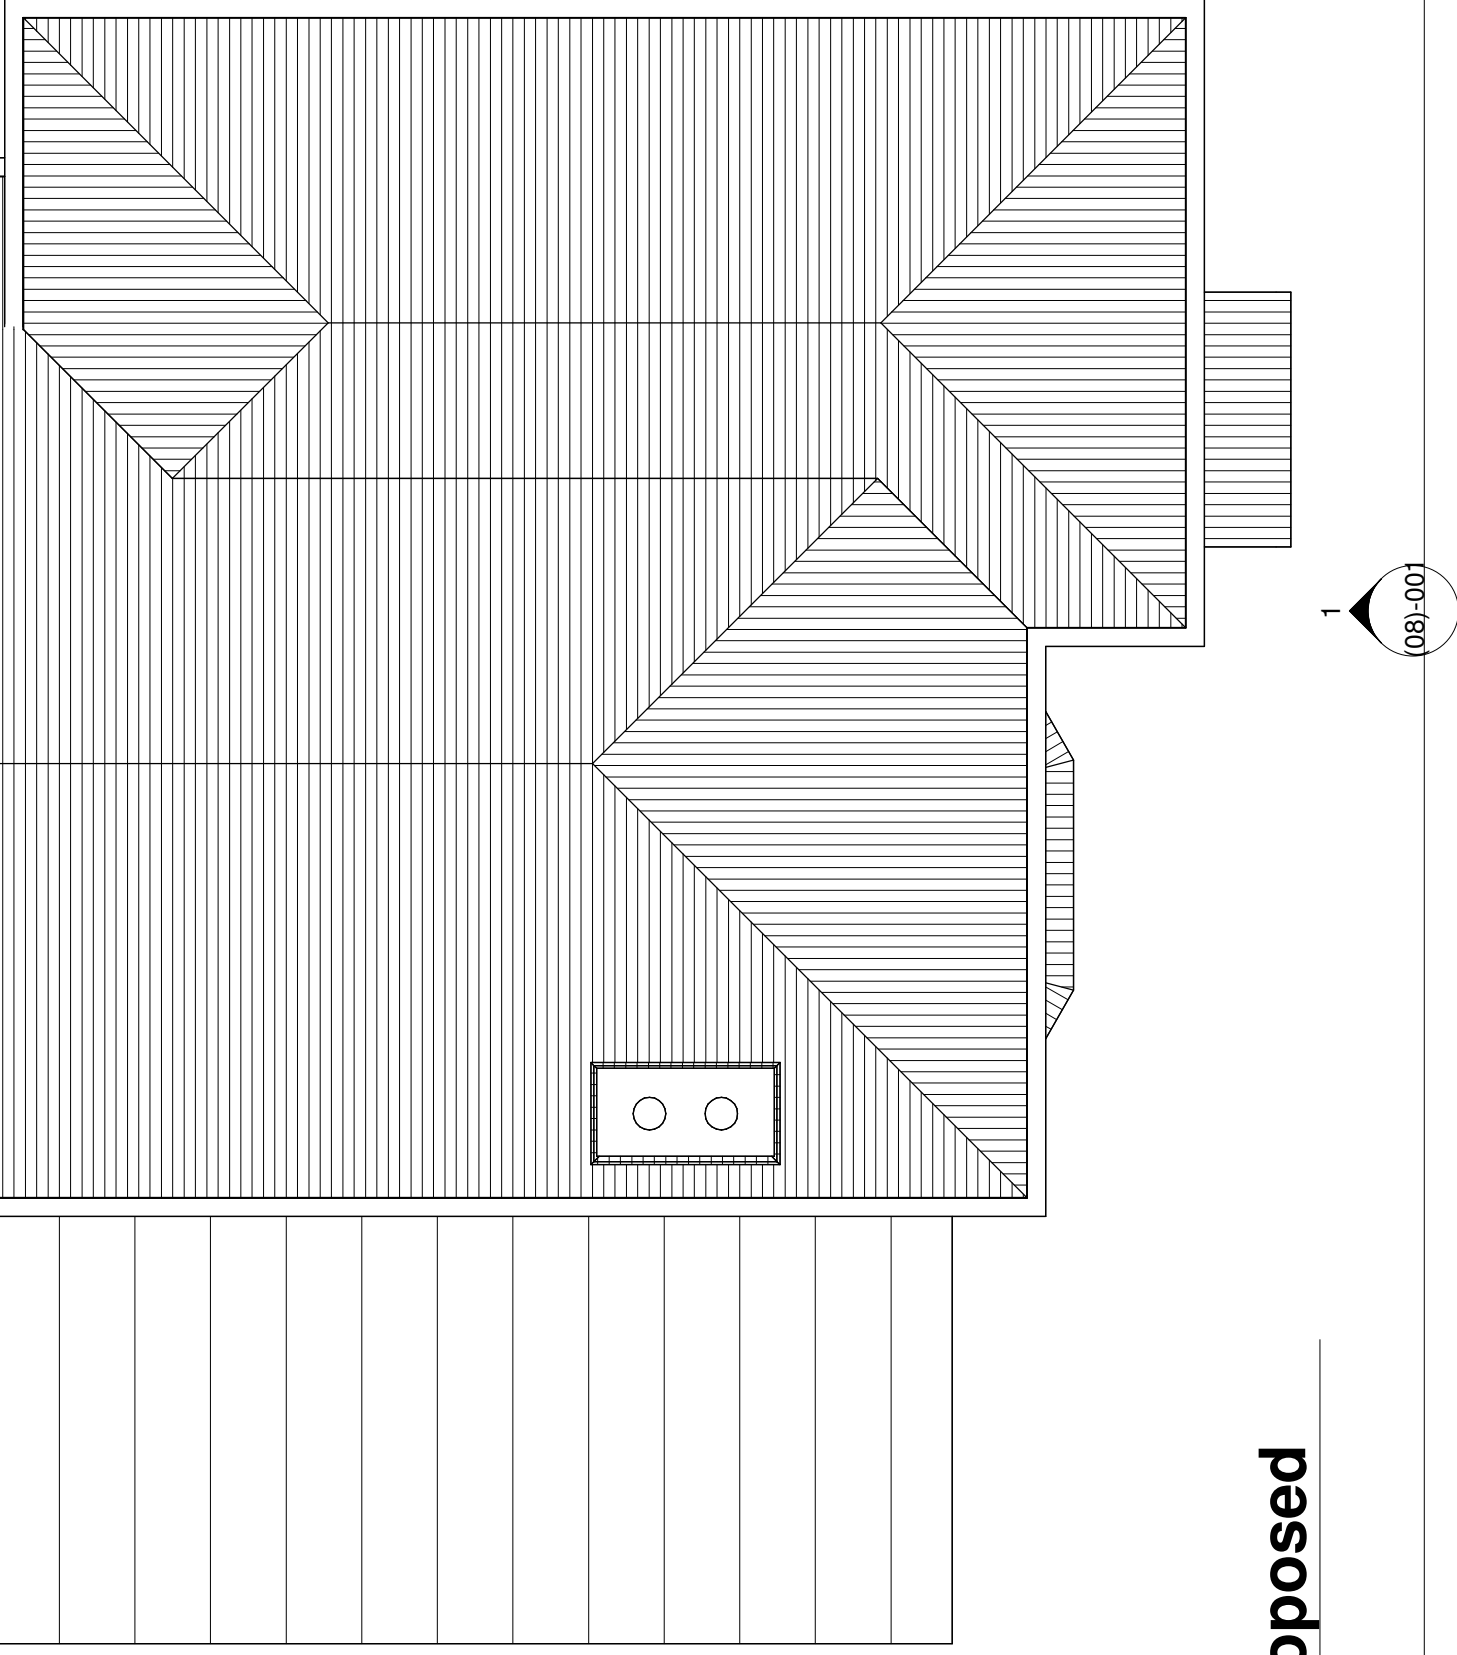

3 Roof Plan - Proposed

1 : 50

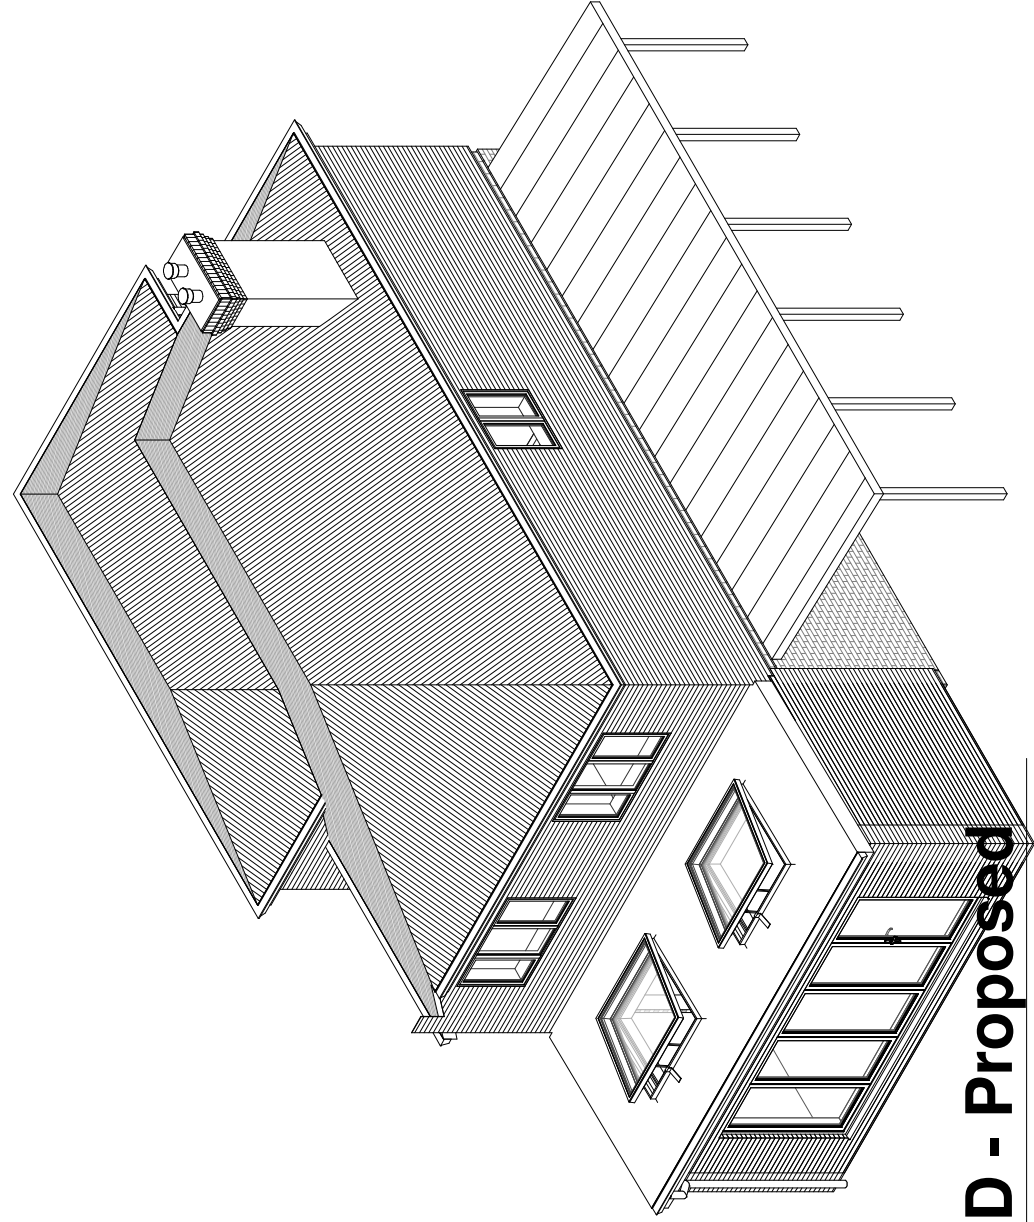

4 3D - Proposed

0 1 m 5 m

Revision	2	1	LDV	LDV	LDV	21/1/25
LDV	LDV	LDV	LDV	LDV	LDV	22/09/25
rev	description	drawn	checked	date	date	date
revisions						

status: PRELIMINARY

This drawing is protected under The Copyright, Designs and Patents Act 1988.
This drawing is produced for PLANNING PURPOSES ONLY and is not to be used for construction.

LDV Architecture

39 FLOERS ROAD
HORSHAM WEST SUSSEX
RH13 3PD

TELEPHONE + 44 (0)1403 541 586

EMAIL INFO@LDVARCHITECTURE.CO.UK

client: Mr & Mrs BEDDING

project: 28 PARSONAGE ROAD

title: PROPOSED PLANS

scale: 1 : 50 @ A1

date: 22/09/25

drawn: LDV

checked: LDV

job no: P2528

drawing no: (07)-001

revision: B