



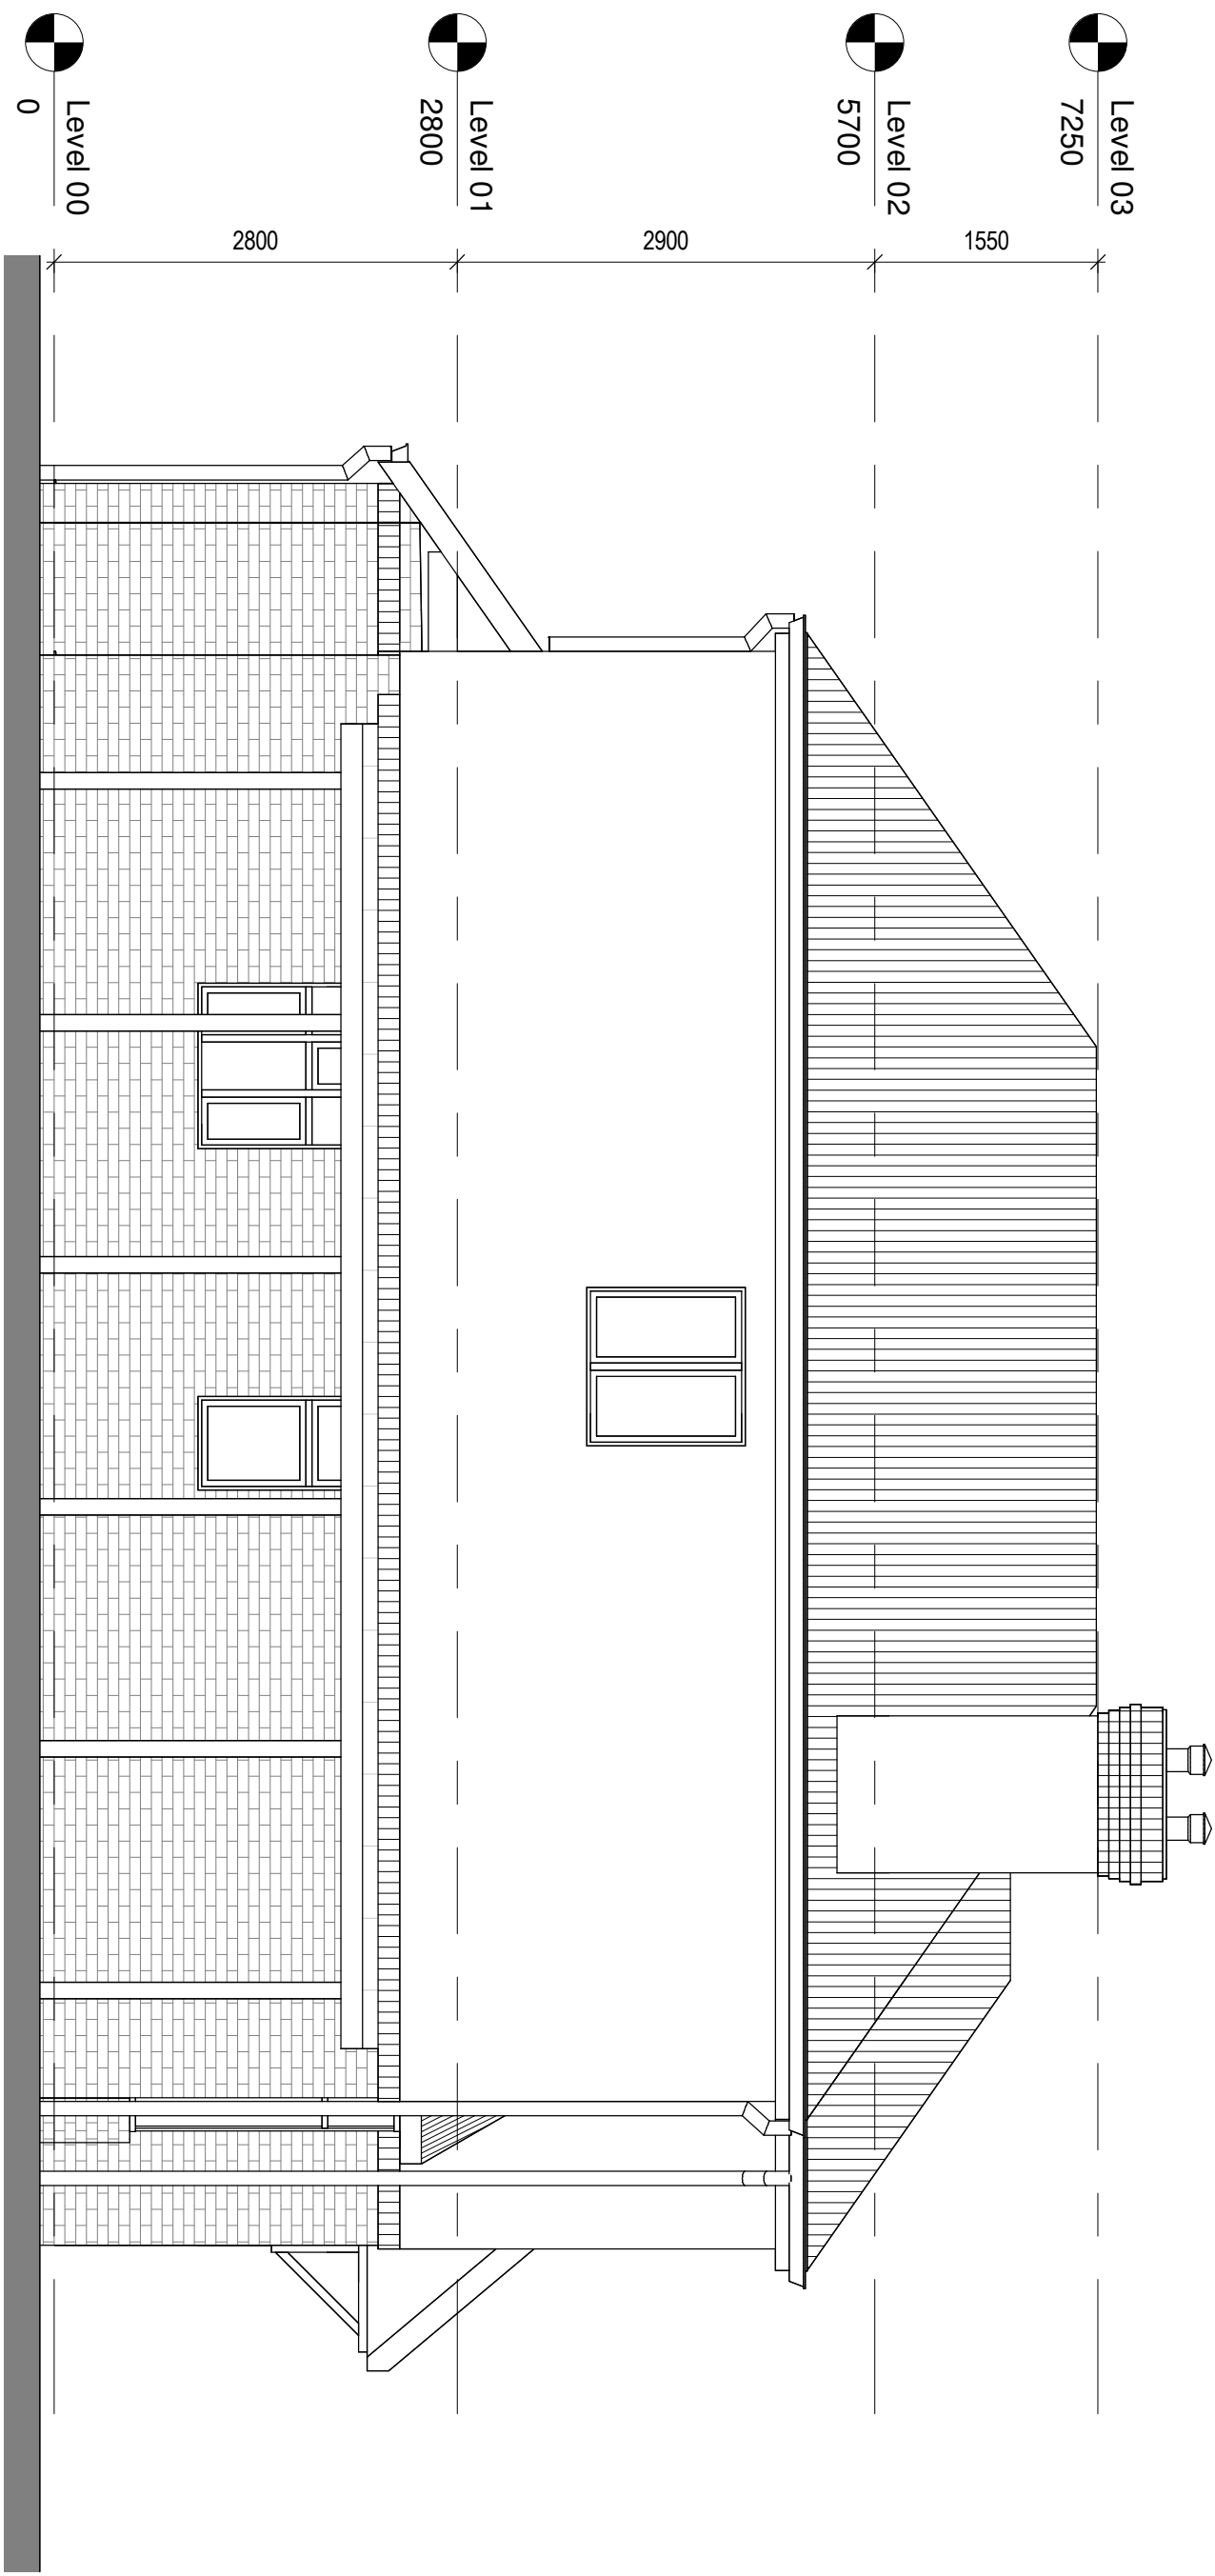


1 Front Elevation - Existing
1 : 50

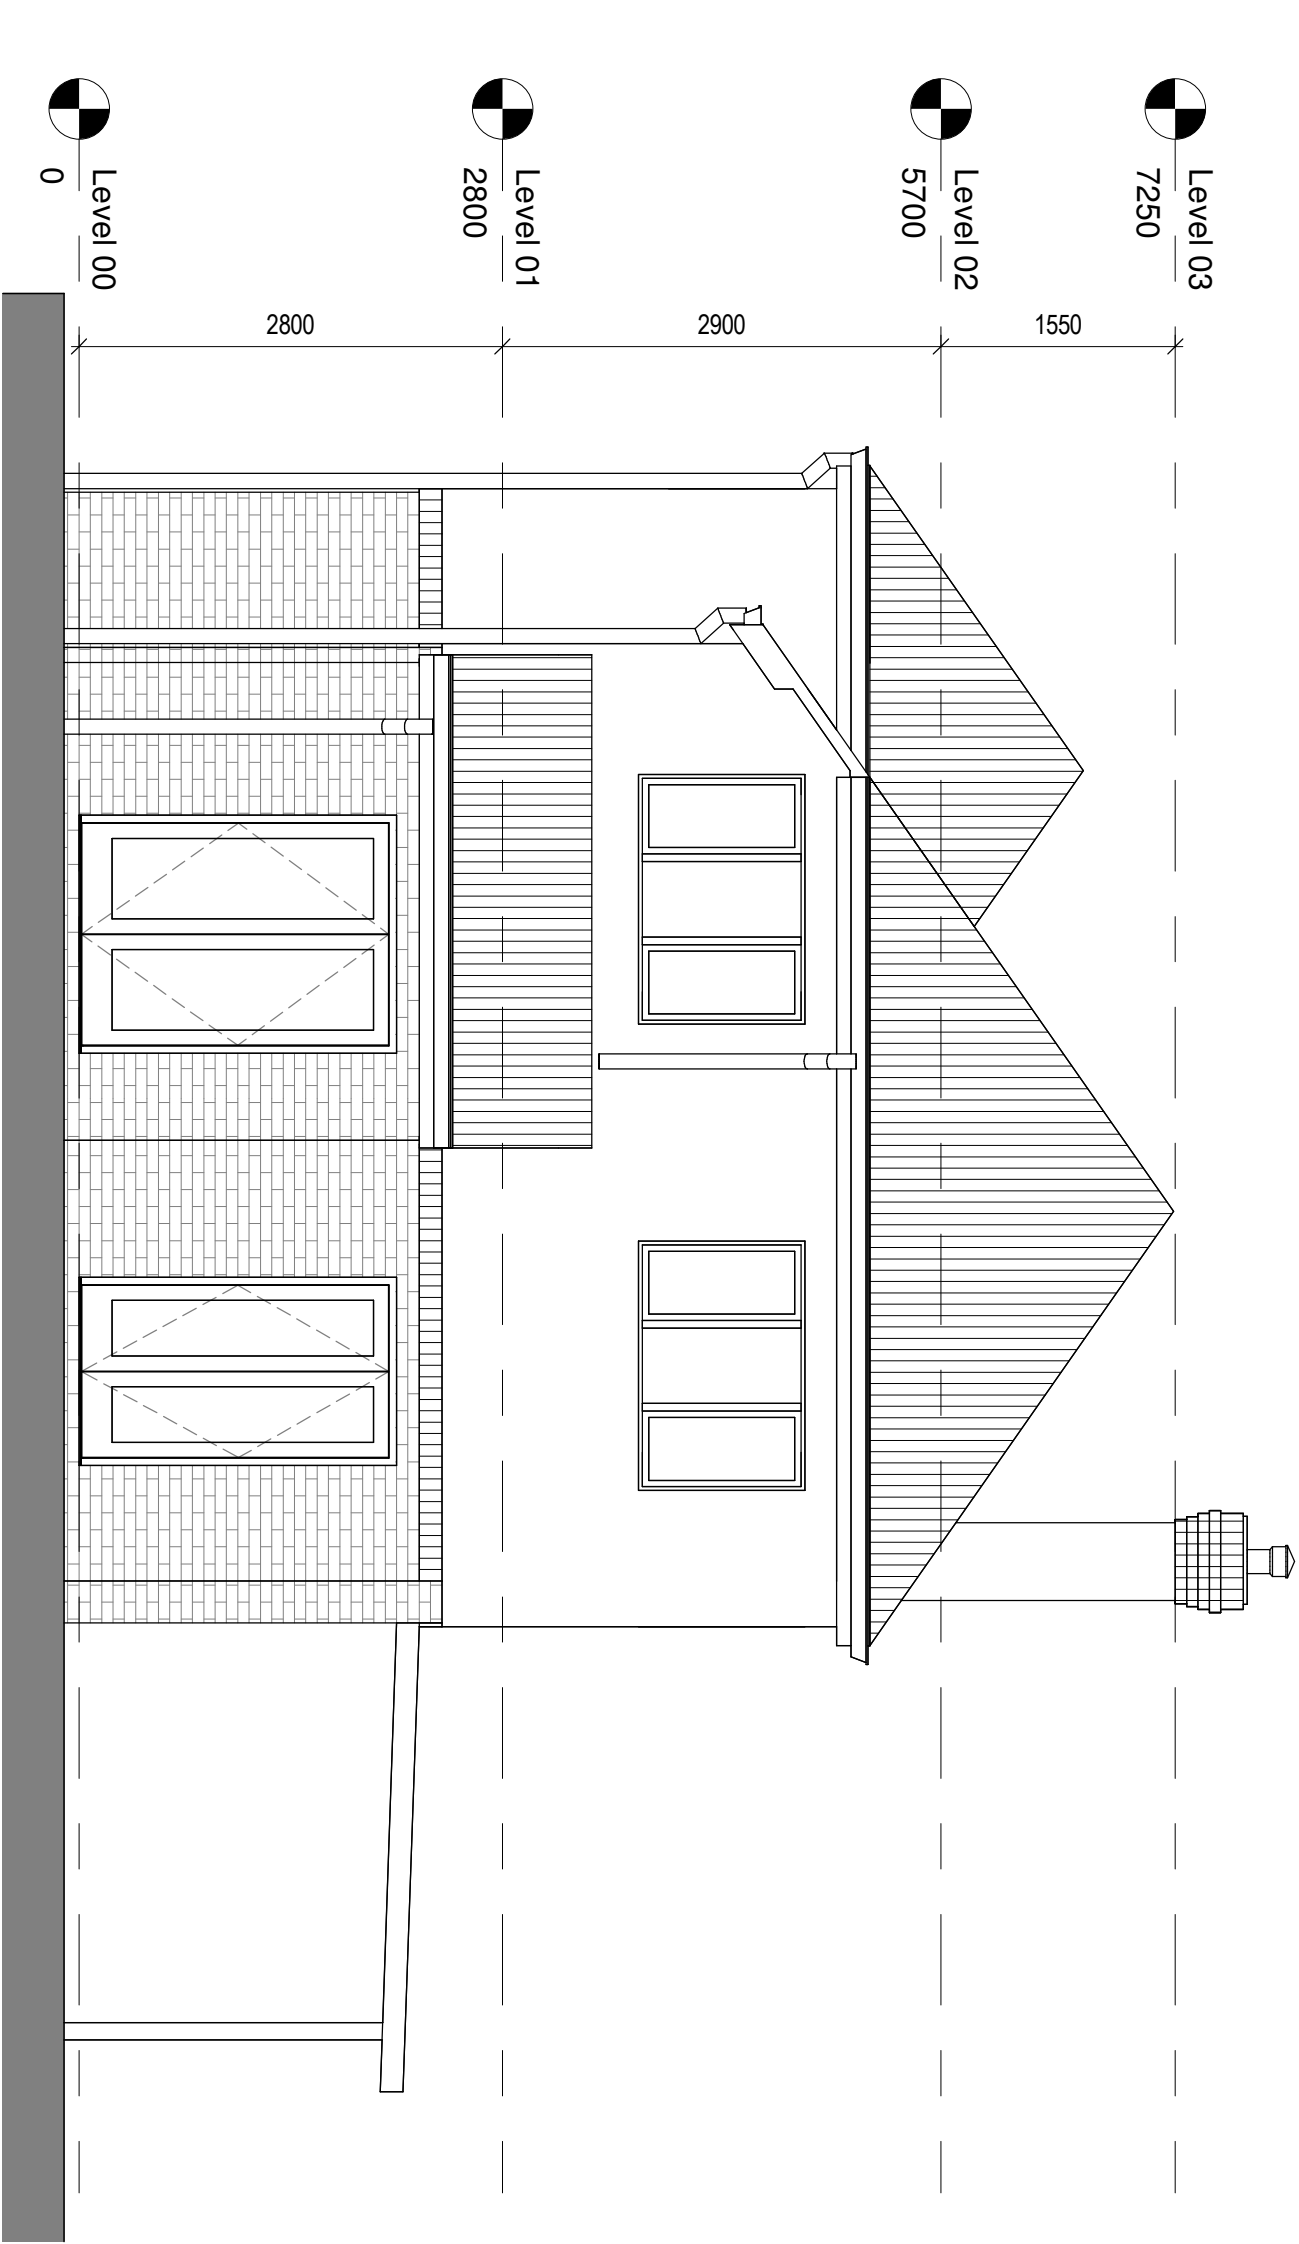

2 West Elevation - Existing
1 : 50



3 Rear Elevation - Existing
1 : 50

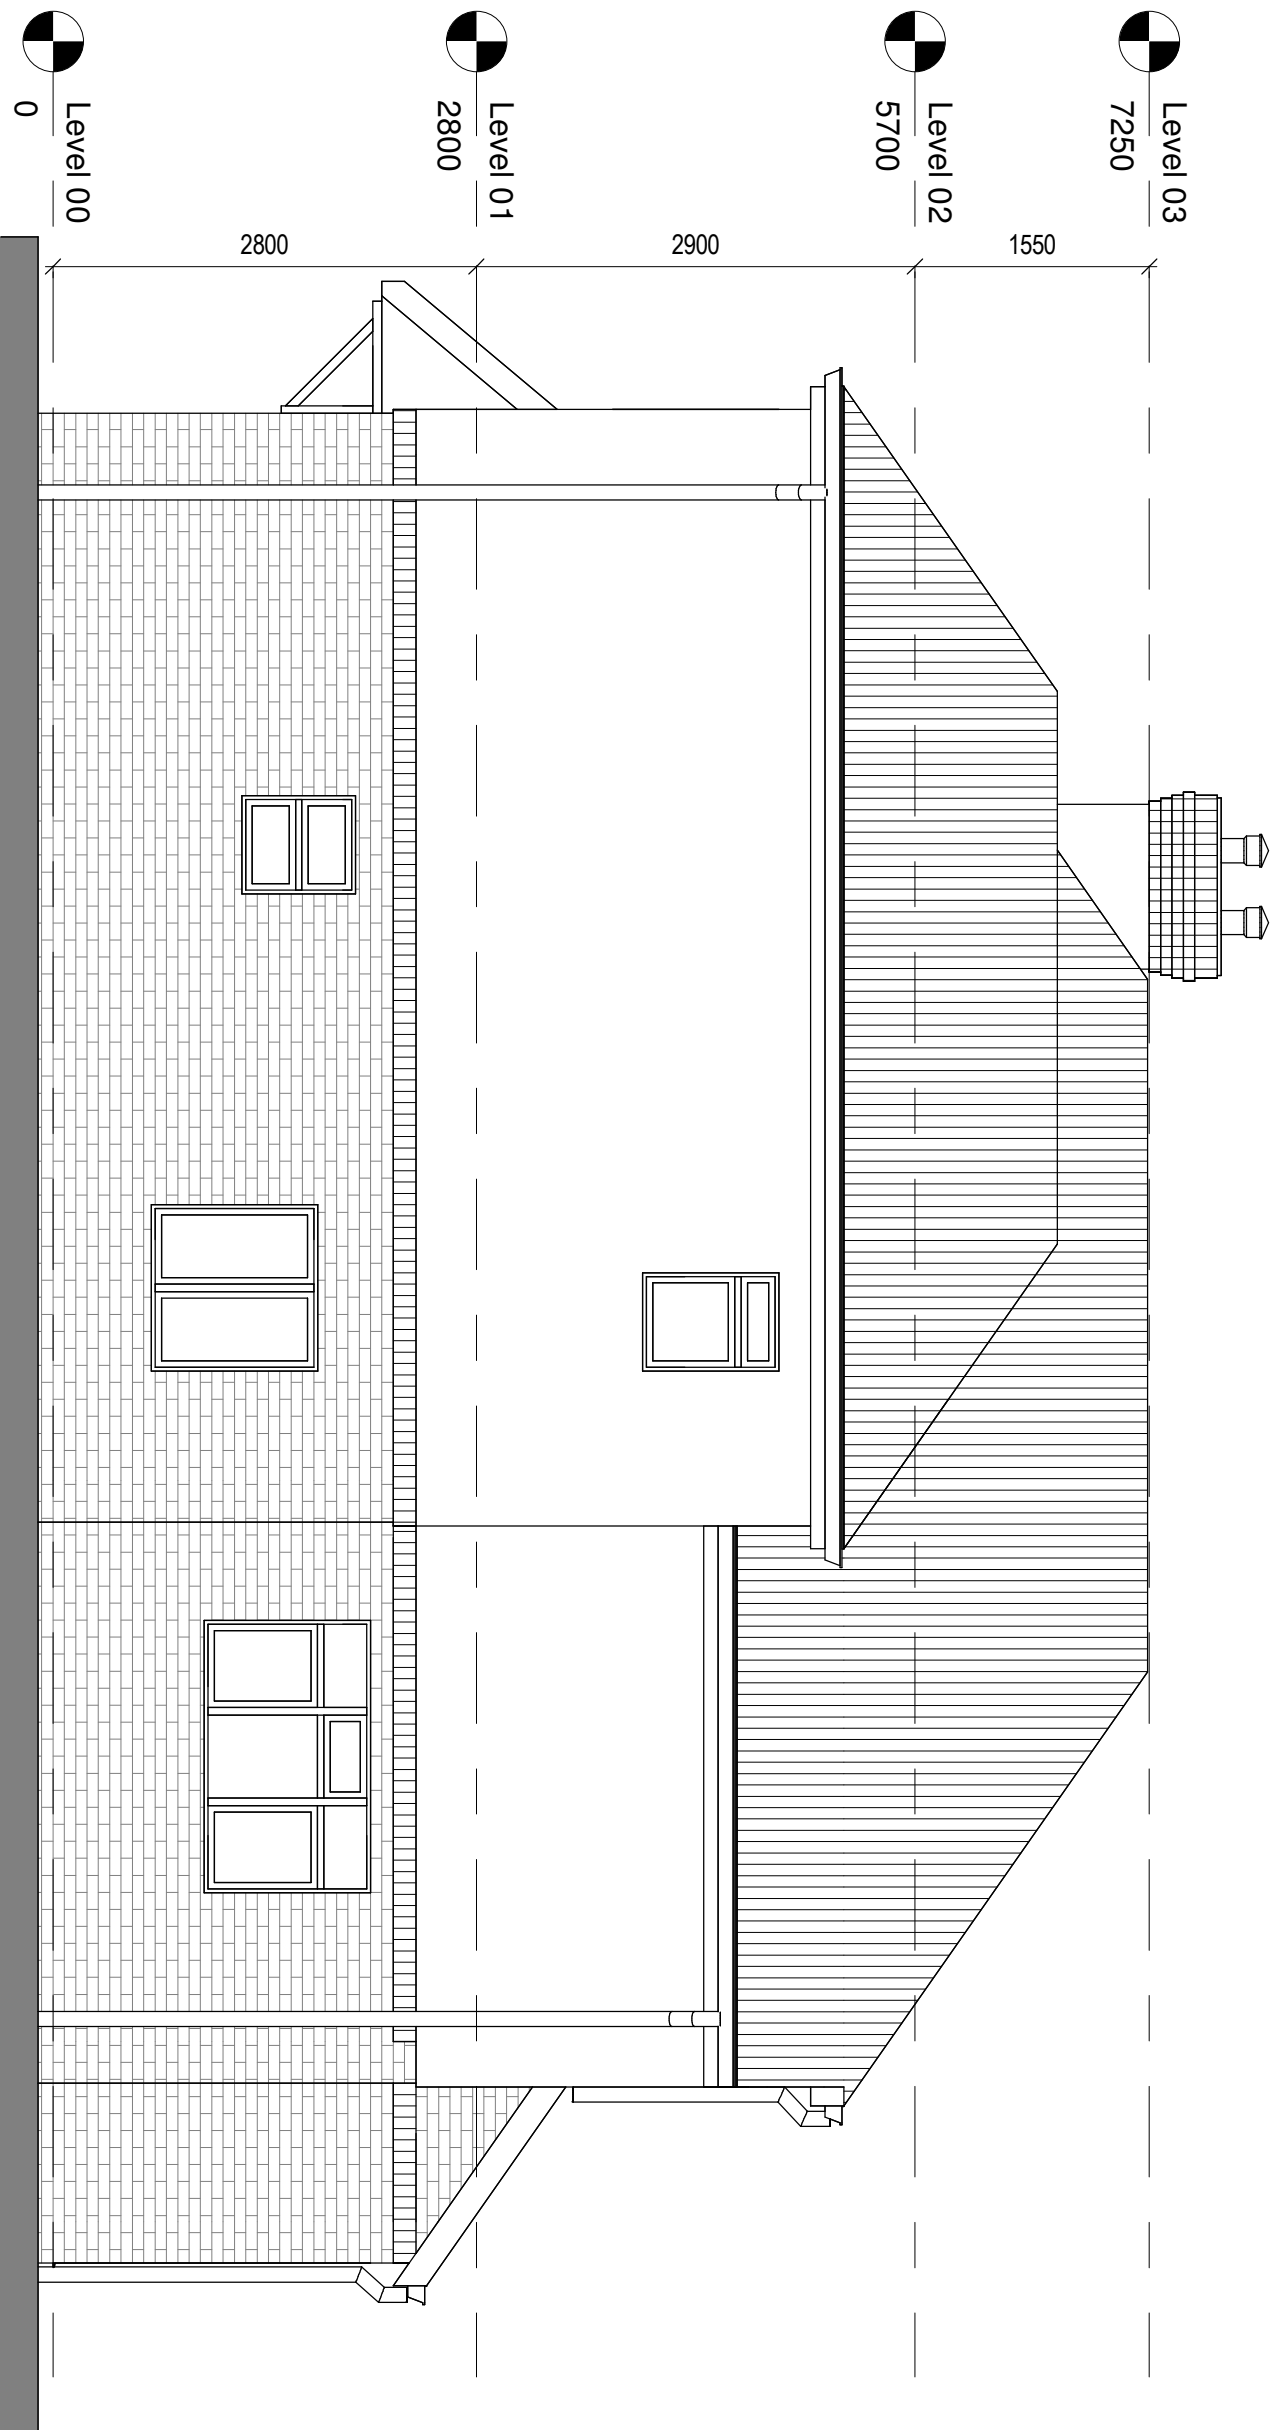

4 East Elevation - Existing
1 : 50



A	Revision 1	LDV	LDV	22/09/25
rev	description	drawn	checked	date
revisions				

status: **PRELIMINARY**
This drawing is protected under The Copyright, Designs and Patents Act 1988.
This drawing is produced for PLANNING PURPOSES ONLY and is not to be used for construction.

LDV Architecture

39 FLOVERS ROAD
HOVE, WEST SUSSEX
BN3 9PD

TELEPHONE + (44)0 1453 541 588
EMAIL info@ldvarchitecture.co.uk

client: Mr & Mrs BEDDING

project: 28 PARSONAGE ROAD

title: EXISTING ELEVATIONS

scale: 1 : 50 @ A1

date: 22/09/25

drawn: LDV

checked: LDV

job no: P2528
drawing no: (03)-001
revision: A