


Location Plan as Existing - 1:1250

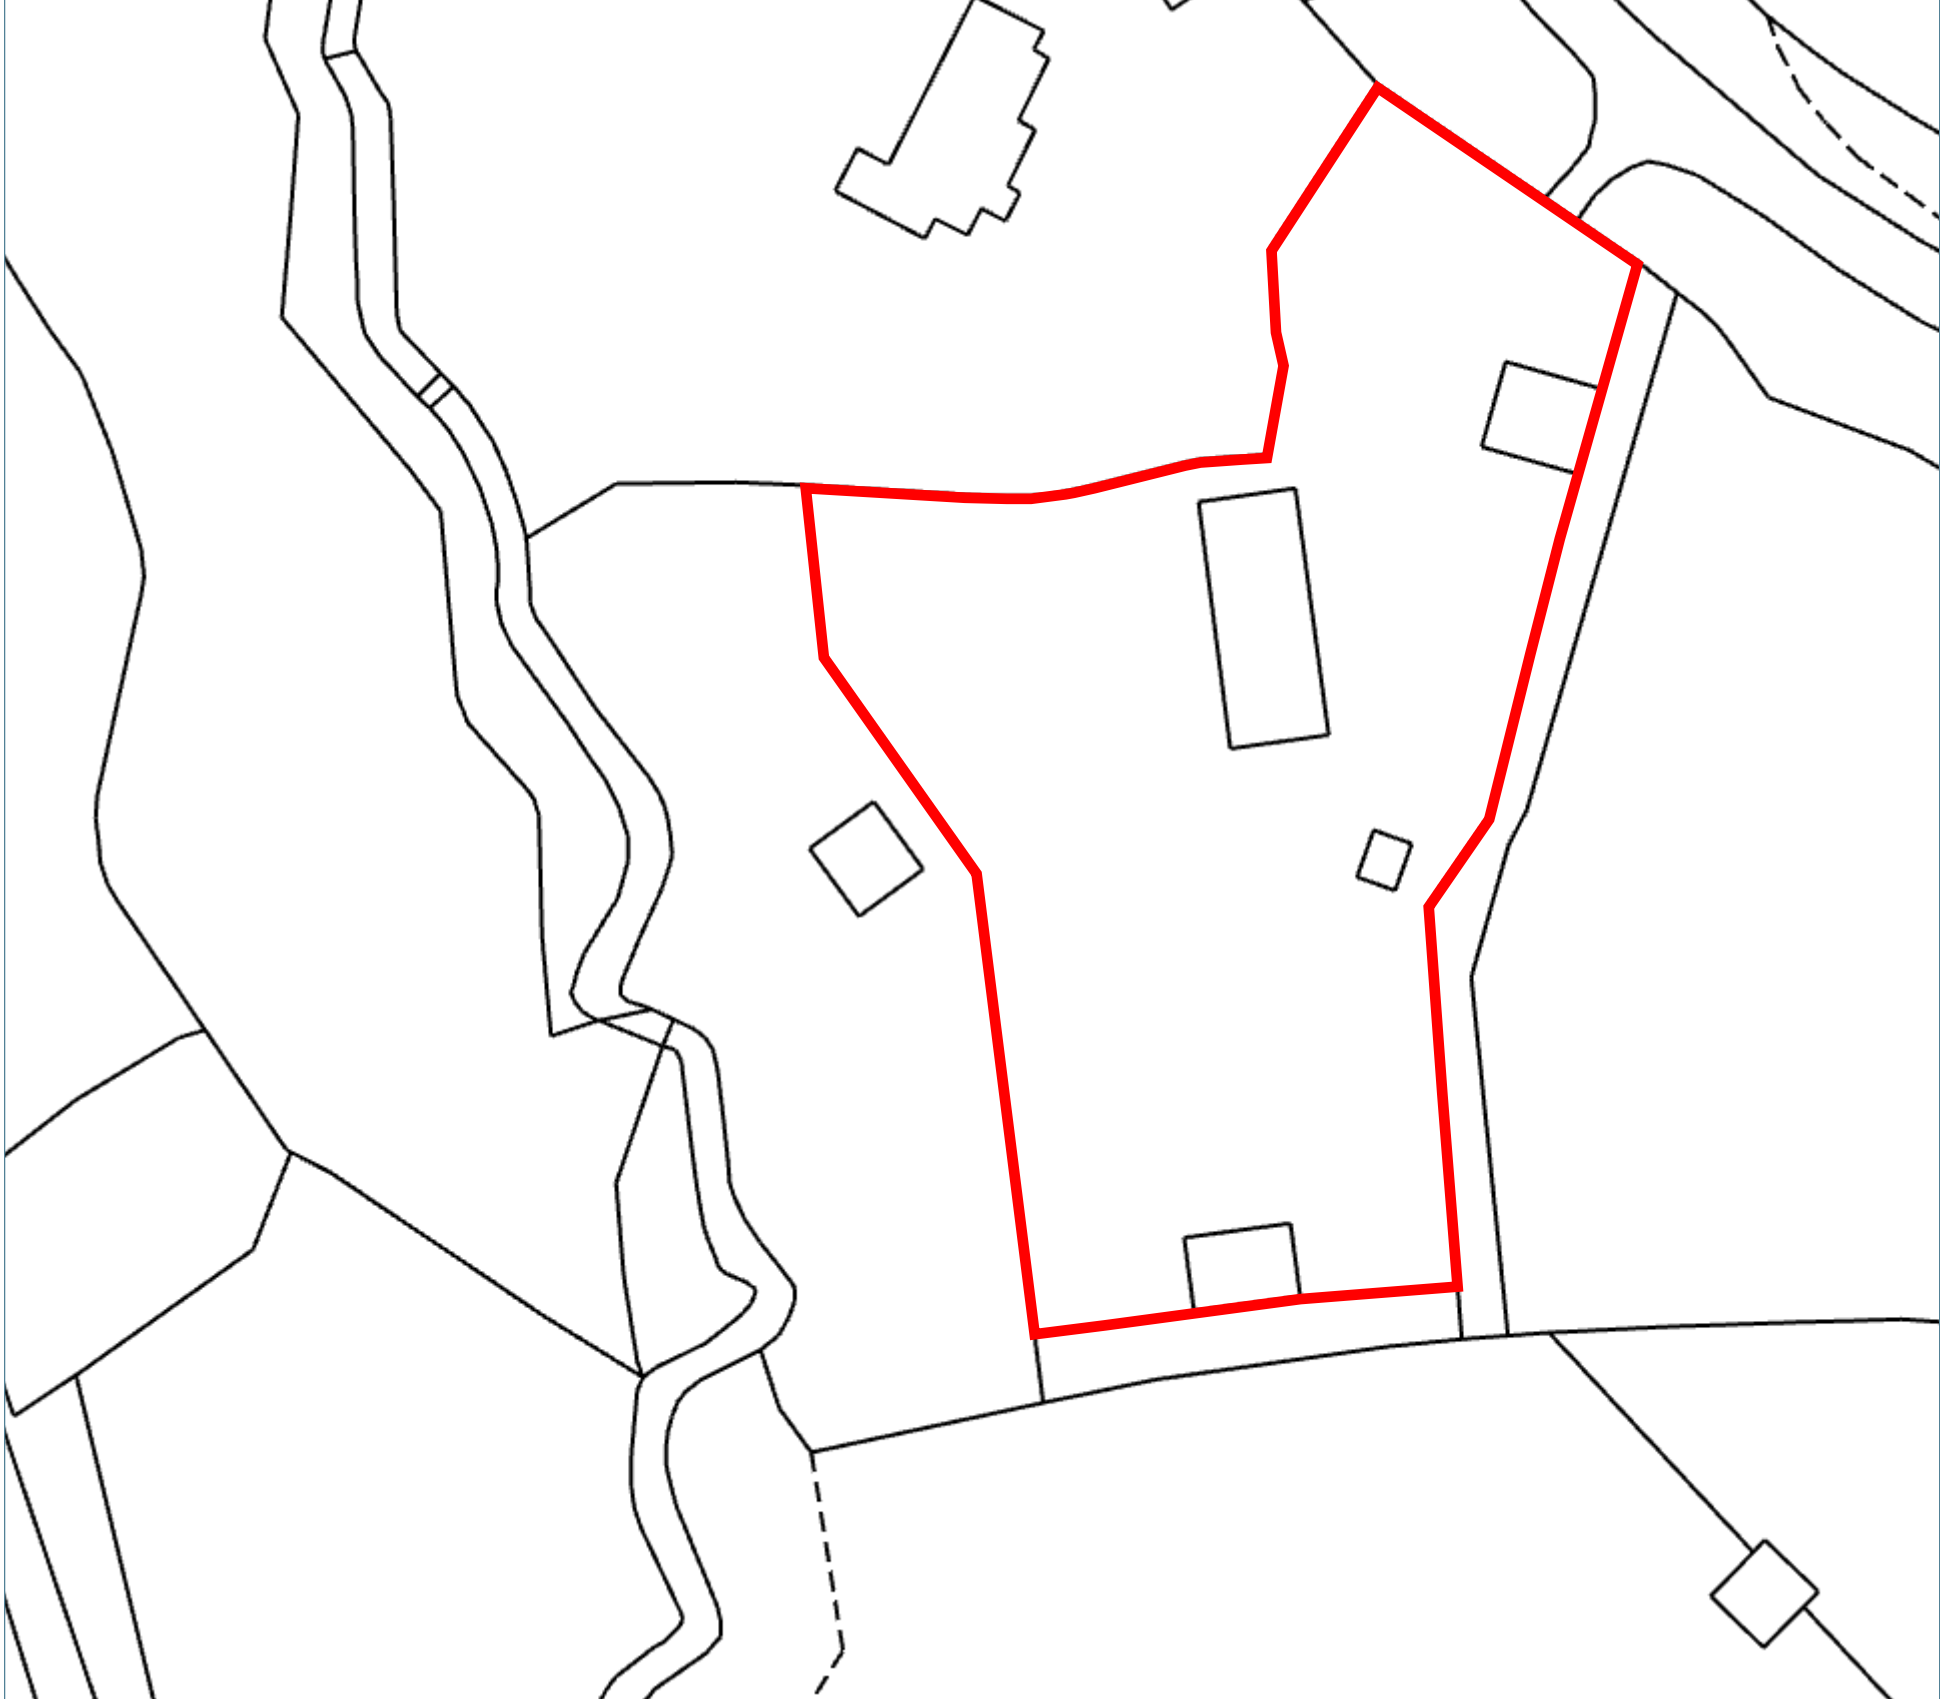

Site Plan as Existing - 1:500



Site Plan as Proposed - 1:200



Watermoor Point, Watermoor Road,  
Cirencester, Gloucestershire, GL7 1LF  
T: 01285 283200  
E: info@napc.uk  
W: www.napc.uk



Client Name -  
Lesley Taylor

Project Address -  
HOWELLS GILL  
FRIDAY STREET  
RUSPER  
RH12 4QA

# PLANNING

Drawing Description

Existing Location, Ordnance  
Survey  
&

Proposed Site Plans

Scale	Sheet Size	Date
As Noted	A1	Nov 25
Drawn by NAPC		
Project NAPC-2611T	Drawing 01	A

This plan includes the following licenced data: OS  
MasterMap Black and White PDF Location Plan by  
the Ordnance Survey National Geographic Database  
and incorporating surveyed revision available at the  
date of production. Reproduction in whole or in part  
is prohibited without the permission of Ordnance  
Survey, the representation of a road, track or path is  
no evidence of a right or way; the representation of  
features, as lines is no evidence of a property  
boundary.  
© crown copyright and database rights, 2025.  
Ordnance Survey - 01000316731