




FRONT ELEVATION

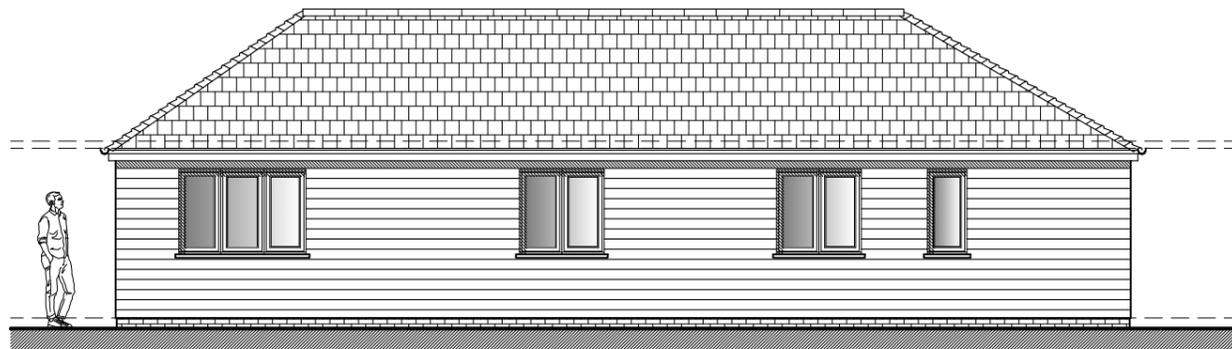

SIDE ELEVATION

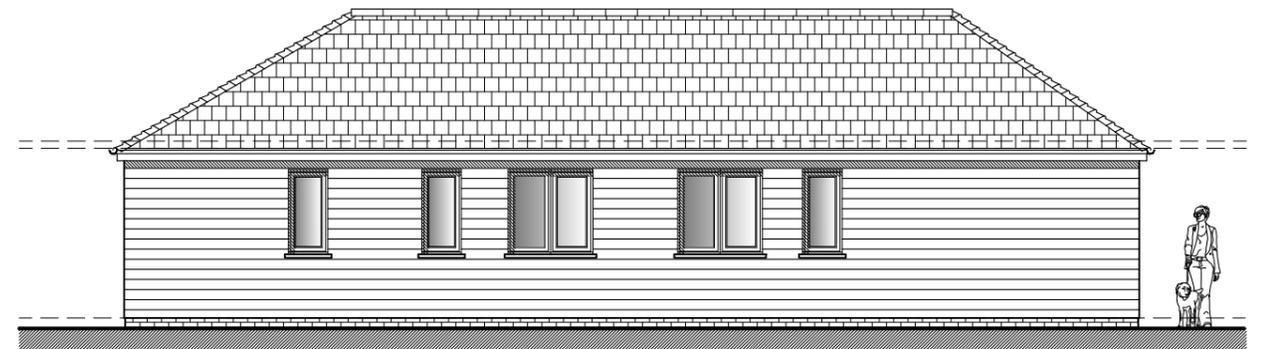

SIDE ELEVATION

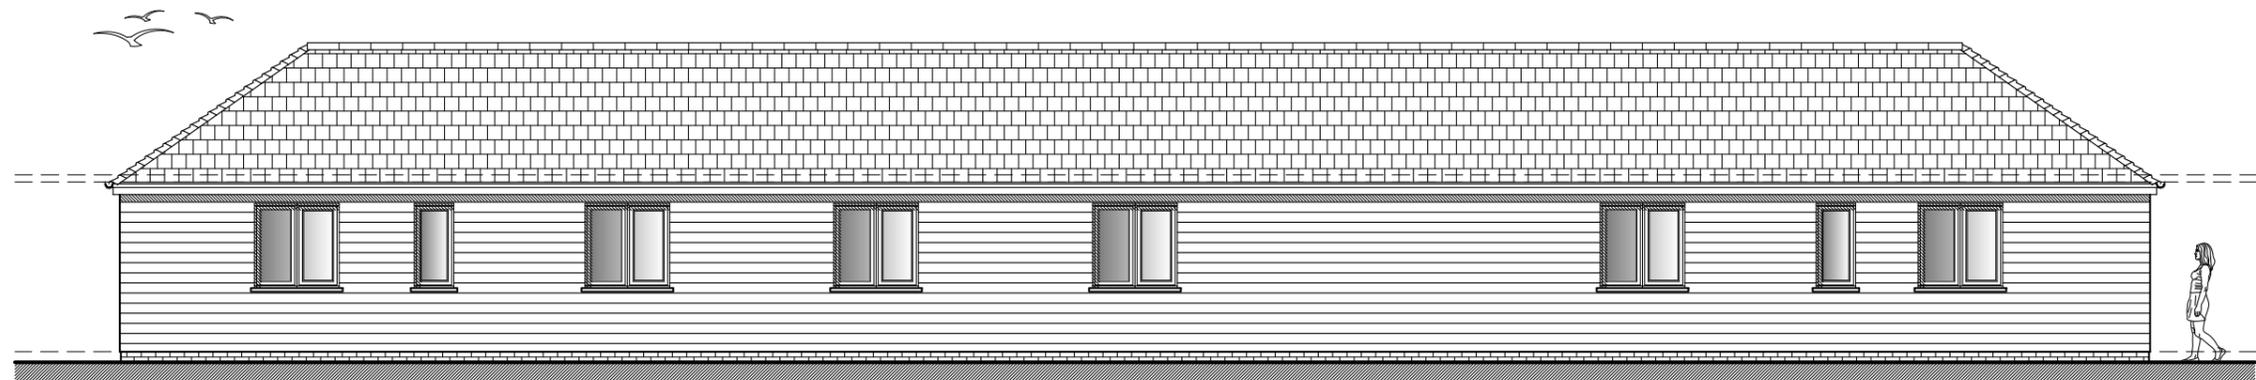


REAR ELEVATION

PROPOSED EXTERNAL FINISHES

EXTERNAL WALLS TO TIMBER WEATHER BOARDING. ALL LEADWORK FLASHINGS, SOAKERS, ABUTMENT FLASHINGS, CAVITY TRAYS AND VALLEYS TO BE FORMED IN CODE 4/5 LEADWORK, TREATED WITH PATINATION OILS. WINDOWS/DOORS TO BE PURPOSE - MADE UPVC CASEMENT WINDOWS , DOUBLE GLAZED UNITS. RAINWATER GOODS TO BE BLACK COLOUR U.P.V.C. ROUND DOWNPIPES.

1:100

 

REV A 21.09.25: REVISED AT CLIENT REQUEST



ARCHETYPE CENTRAL
 ARCHITECTURAL & PLANNING SERVICES
 e-mail: info@archetypecentral.co.uk
 website: www.archetypecentral.co.uk

Project
 BECKLEY STUD, REEDS LANE, SOUTHWATER, WEST SUSSEX

Drawing title
 PROPOSED ELEVATIONS

Drawing No. 685/06	Rev. A	Scale 1:100 @ A3	Date 08/25	Drawn by RS
-----------------------	-----------	---------------------	---------------	----------------