




FRONT ELEVATION

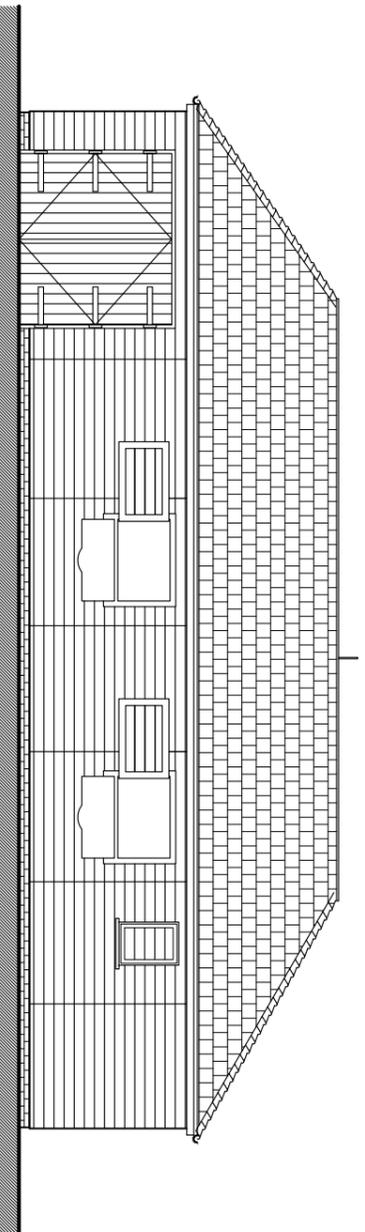


SIDE ELEVATION

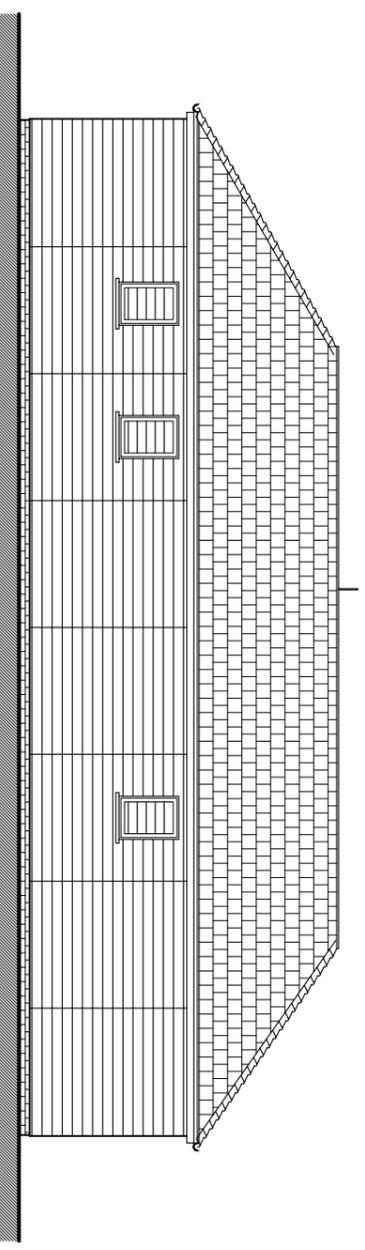

SIDE ELEVATION

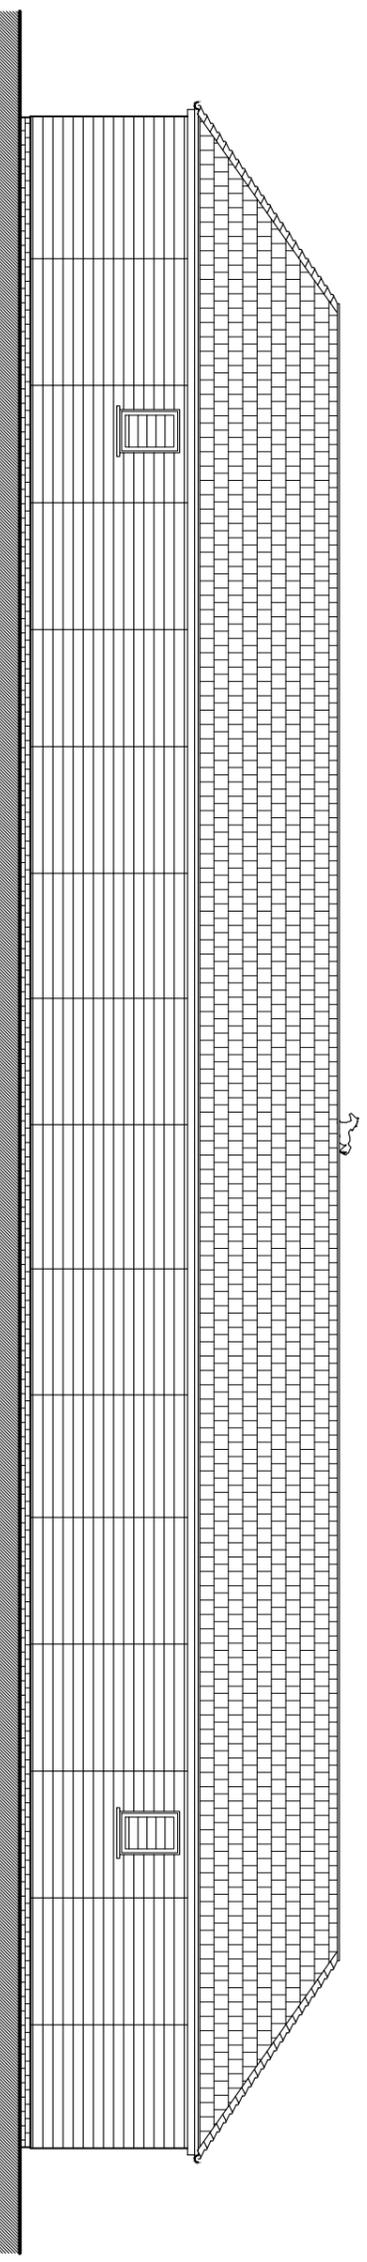

REAR ELEVATION

 

1:100

2m

0

2m

4m

6m

8m

10m



ARCHETYPE CENTRAL
ARCHITECTURAL & PLANNING SERVICES
e-mail: info@archetypecentral.co.uk
website: www.archetypecentral.co.uk

Project: BECKLEY STUD, REEDS LANE, SOUTHWATER, WEST SUSSEX

Drawing Title: EXISTING ELEVATIONS

Drawing No: 686/03

Rev:

Scale:

1:100 @ A3 08/25

Drawn By: RS