




FRONT ELEVATION

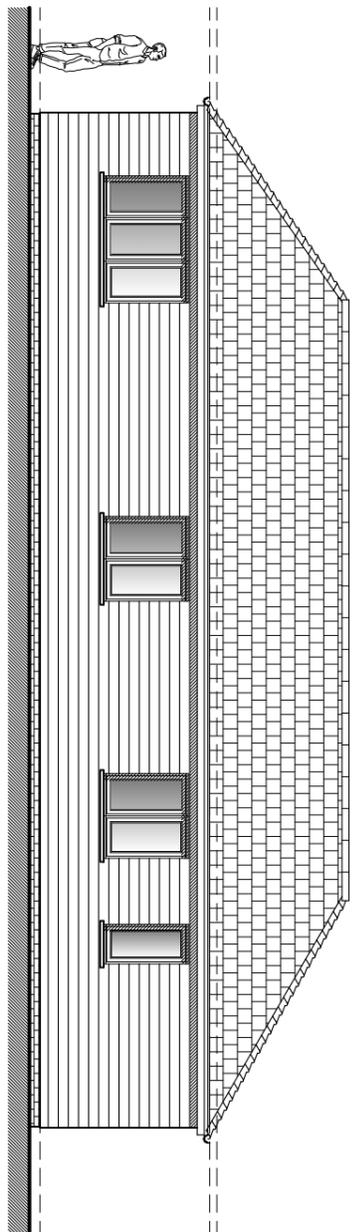


SIDE ELEVATION

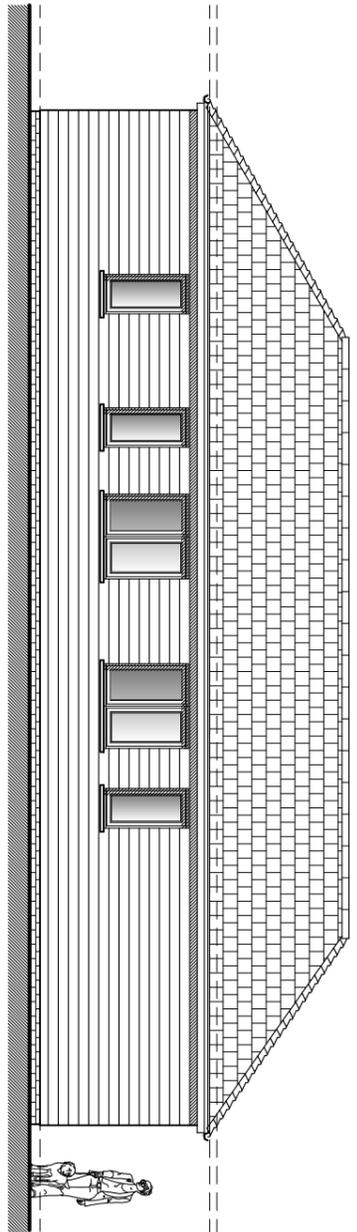

SIDE ELEVATION

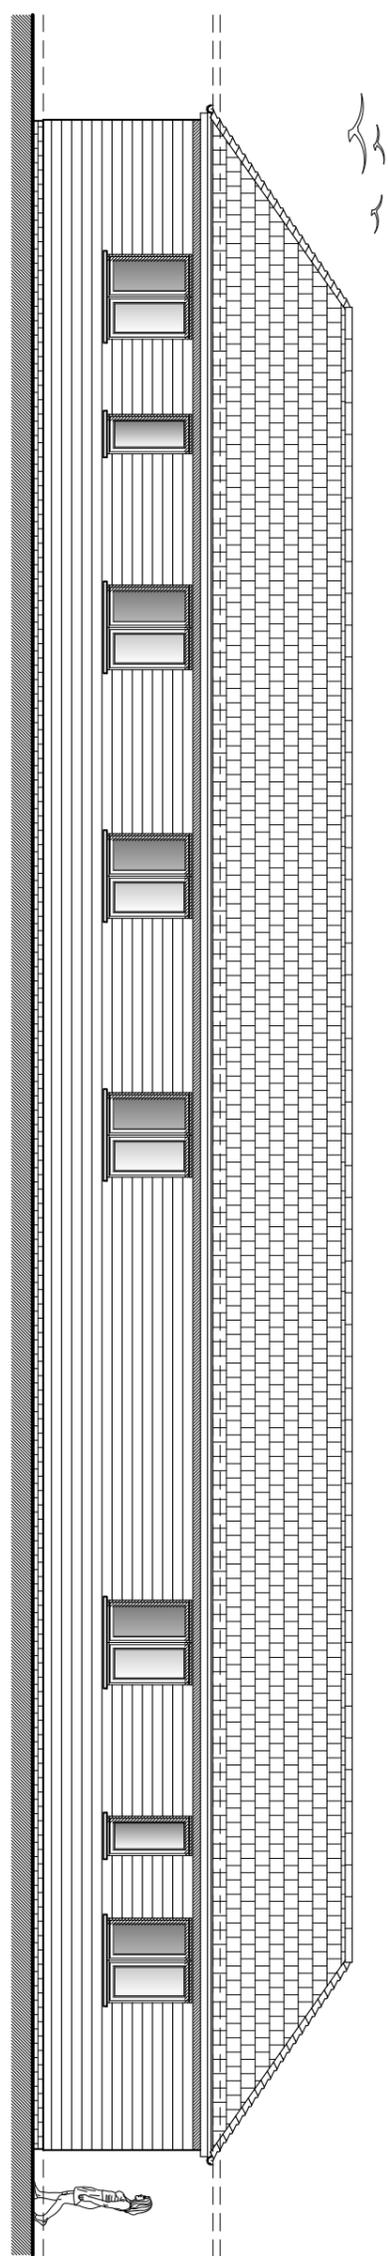

REAR ELEVATION

 

PROPOSED EXTERNAL FINISHES
 EXTERNAL WALLS TO TIMBER WEATHER BOARDING. ALL LEADWORK FLASHINGS, SOAKERS, ABUTMENT FLASHINGS, CAVITY TRAYS AND VALLEYS TO BE FORMED IN CODE 4/5 LEADWORK, TREATED WITH PATINATION OILS. WINDOWS/DOORS TO BE PURPOSE - MADE UPVC CASEMENT WINDOWS, DOUBLE GLAZED UNITS. RAINWATER GOODS TO BE BLACK COLOUR U.P.V.C. ROUND DOWNPIPES.

	
ARCHETYPE CENTRAL ARCHITECTURAL & PLANNING SERVICES e-mail: info@archetypecentral.co.uk website: www.archetypecentral.co.uk	
Project: BECKLEY STUD, REEDS LANE, SOUTHWATER, WEST SUSSEX Drawing Title: PROPOSED ELEVATIONS	
Drawing No: 686/06	Rev: 1 Scale: 1:100 @ A3 Date: 08/25 Drawn By: RS